


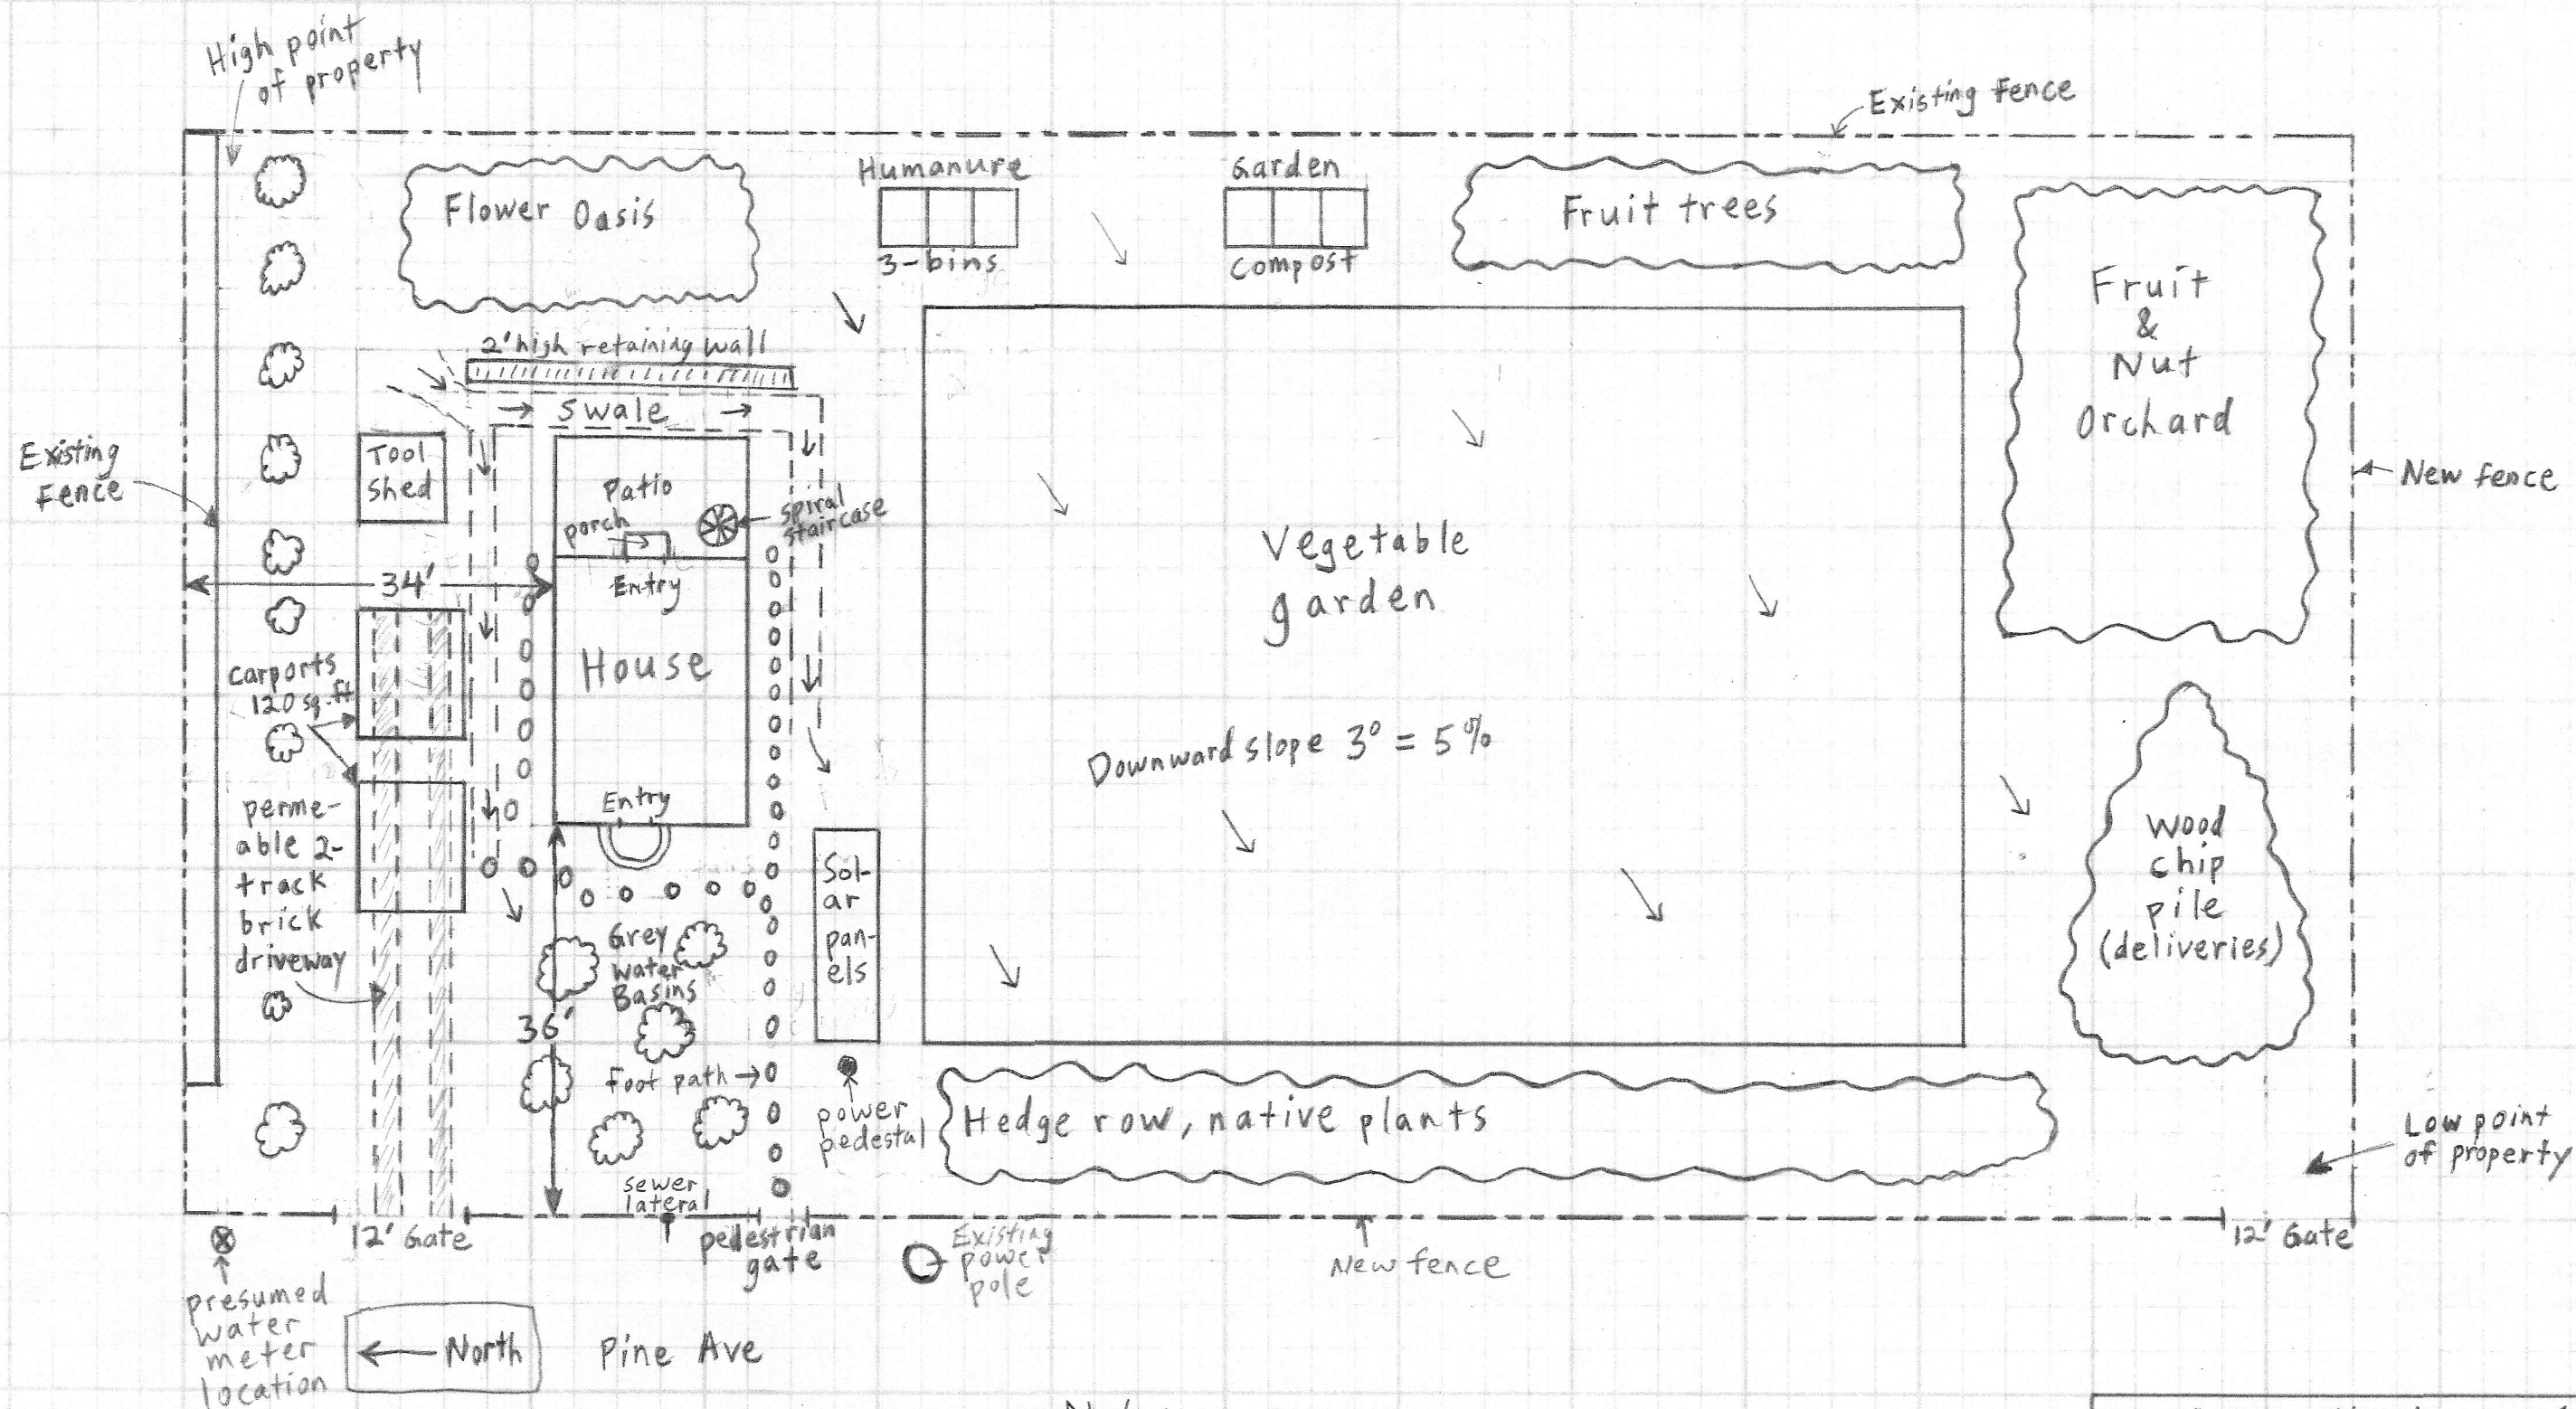

Notes

- 1) Vegetation shown is planned and not actual.
- 2) Solar panels are ground-mounted.
- 3) Tool shed & spiral staircase are future additions.
- 4) Humanure & greywater features are necessary (not optional).

Description: Site plan

Scale: $\frac{1}{4}'' = 4'$

Project: Torbet home

Drawn by: Eric Torbet

Date: 7-28-2023