

# Attachment 1

## RV SITE PLAN FOR HARBIN HOT SPRINGS 18424 HARBIN SPRINGS ROAD, MIDDLETOWN, CA 95461 APN: 013-009-24

BC ENGINEERING & LAND PLANNING  
www.bceengineering.com  
1234 5th Street, Suite B, Santa Rosa, CA 95403  
Phone: 707.543.4321  
2800 Cleveland Ave., Suite B, Santa Rosa, CA 95403  
KIMBA OFFICE  
603 S. State Street, Ukiah CA 95422




HARBIN HOT SPRINGS  
RV SITE PLAN  
18424 HARBIN SPRINGS ROAD  
MIDDLETOWN, CA 95461



Date: 2/4/2025  
Job: 108-16  
Drawn: JF  
Scale: AS SHOWN  
APN: 013-009-24  
Sheet #:

Scale: **C1.0**  
1 of 1

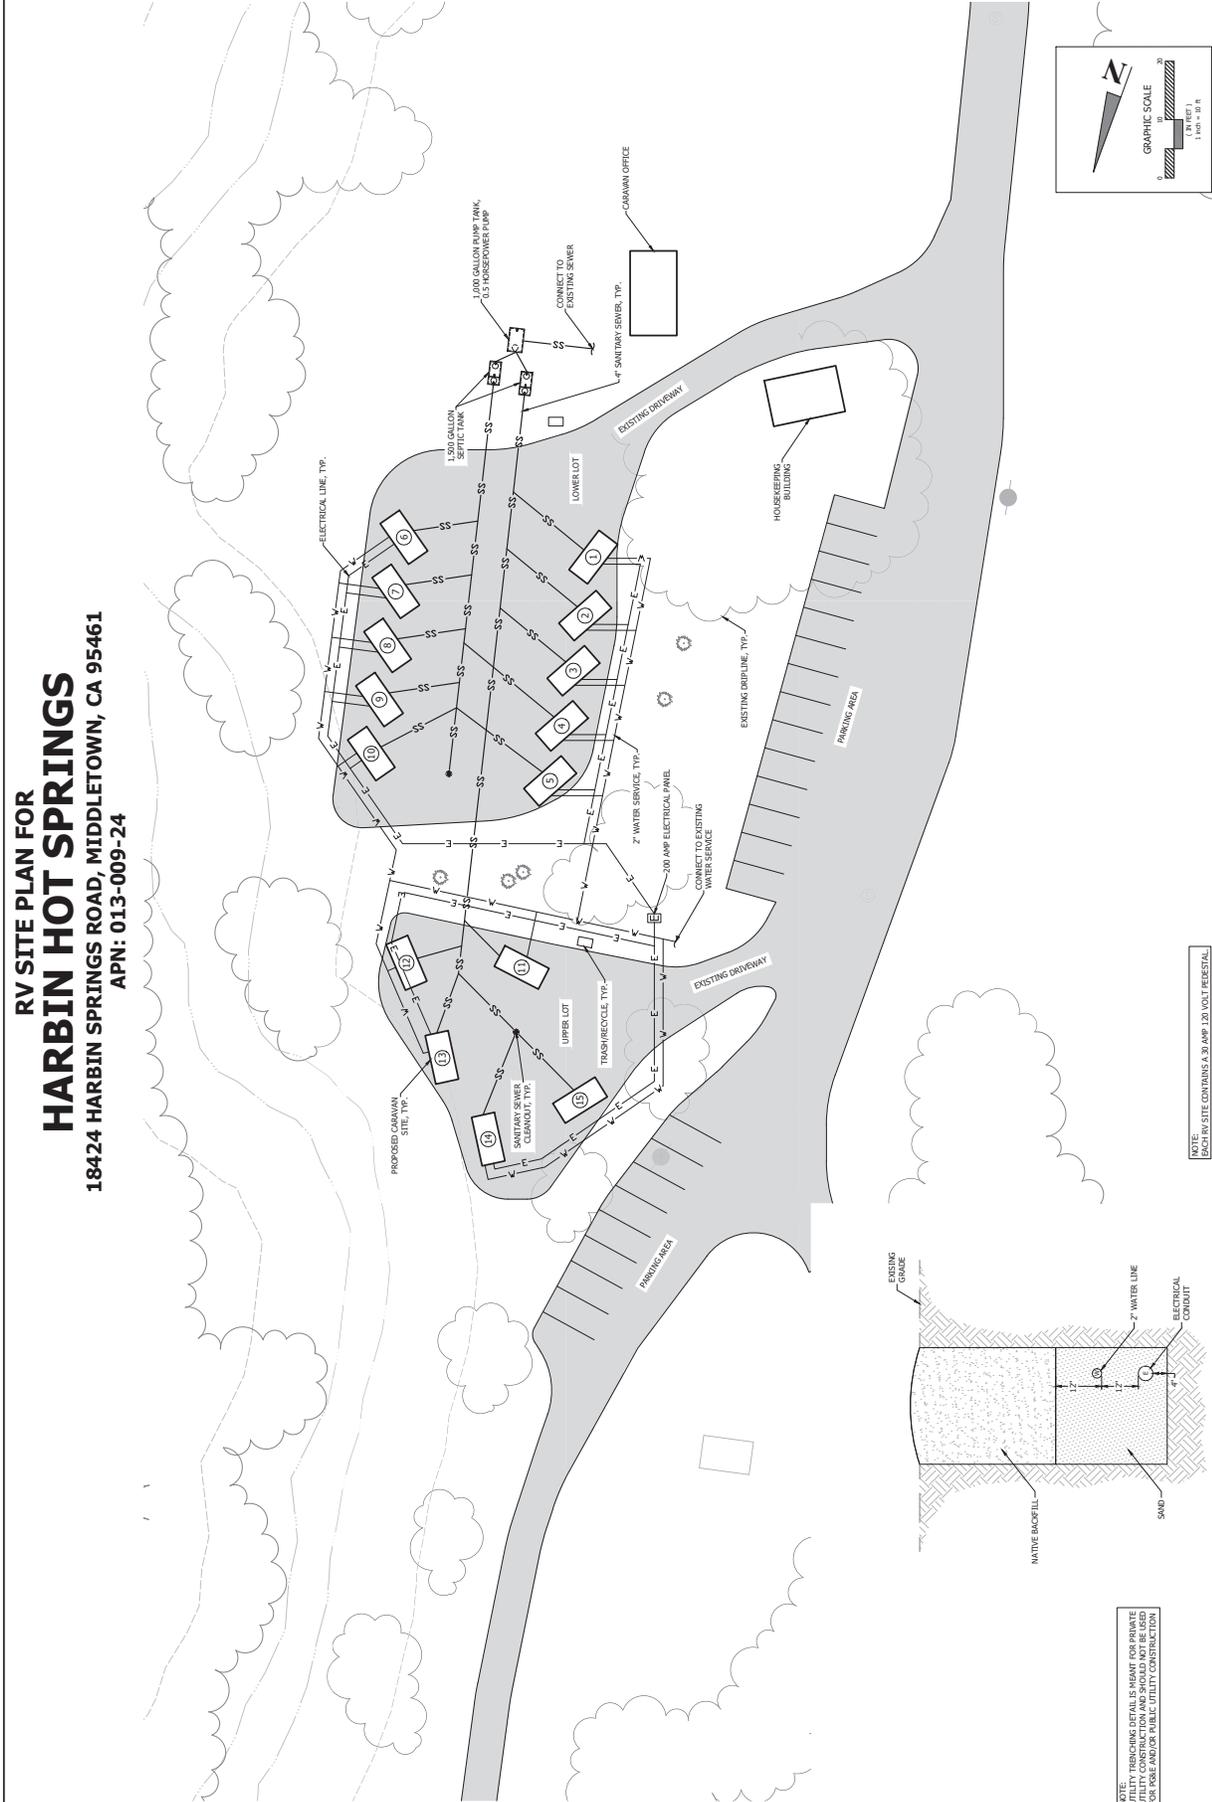

NOT FOR CONSTRUCTION

RV SITE PLAN  
SCALE 1"=10'

NO SCALE  
PJT TYPICAL PRIVATE UTILITY TRENCH