


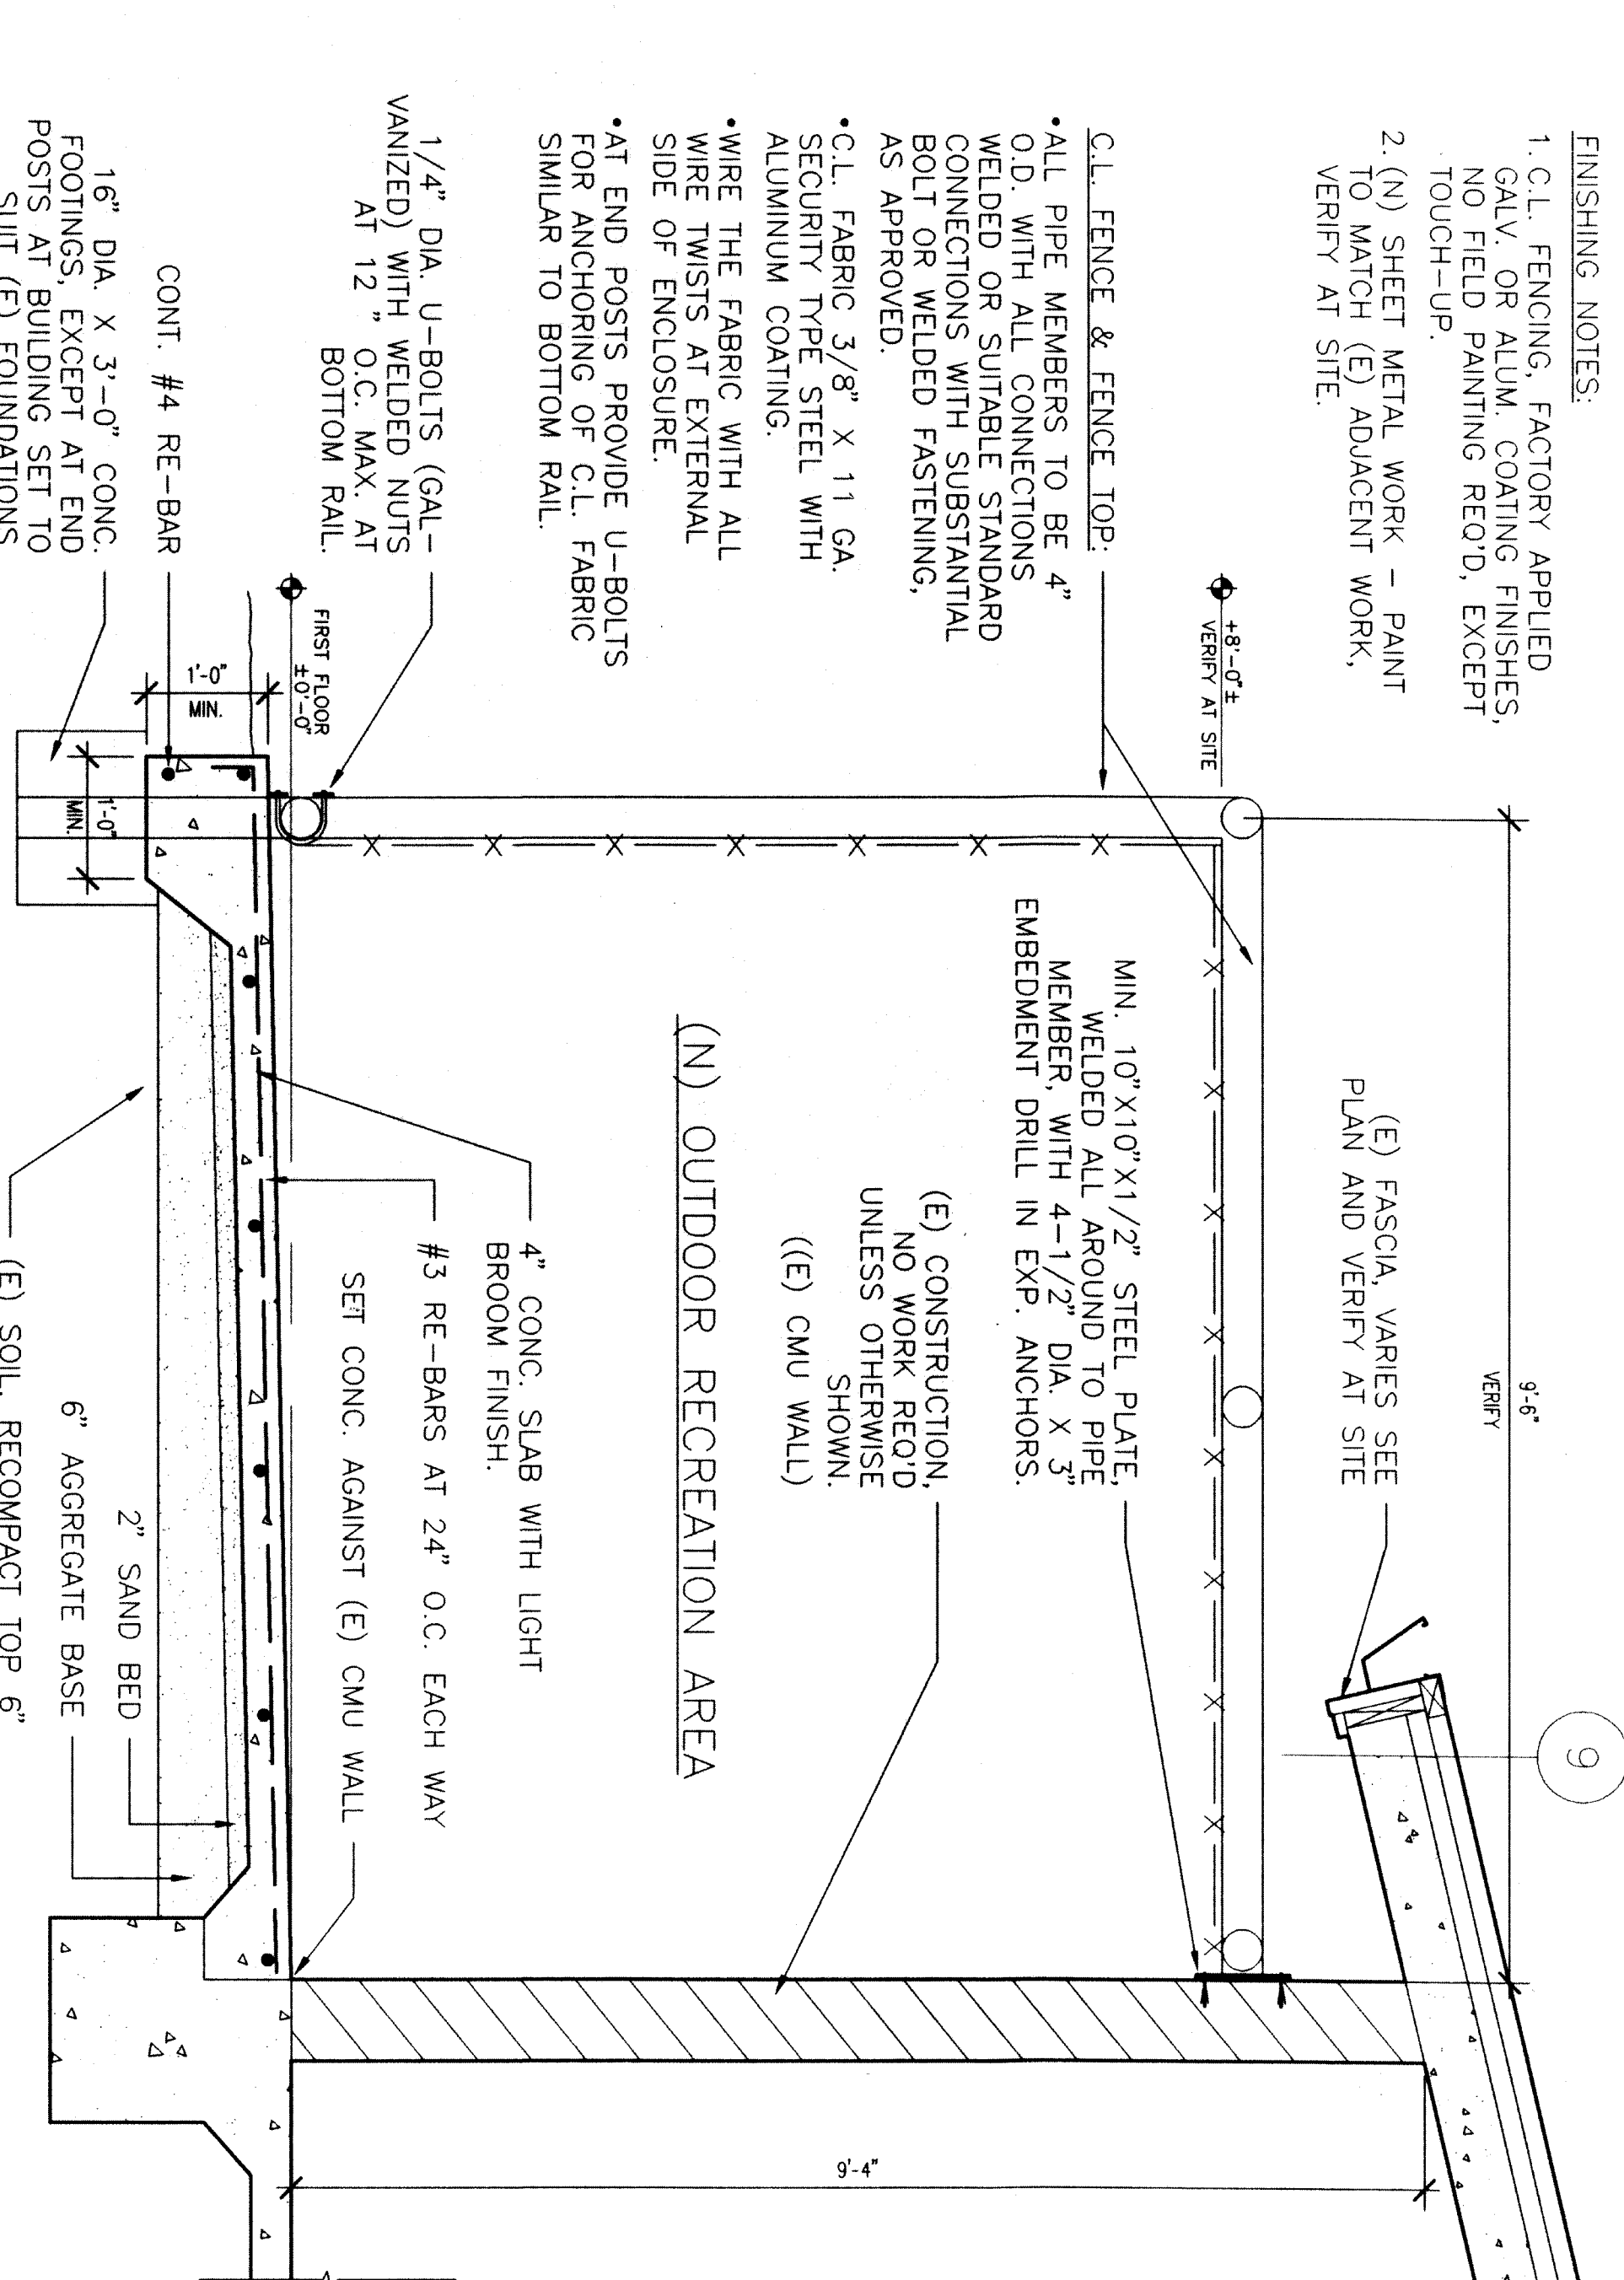

SECTION - RECREATION AREA

C $3/4" = 1'-0"$ AO-C

- ALL PIPE MEMBERS TO BE "A" OR "B" WITH ALL CONNECTIONS WELDED OR SUITABLE STANDARD CONNECTIONS WITH SUBSTANTIAL BOLT OR WELDED FASTENING, AS APPROVED.
- C.I. FABRIC 3/8" x 11 GA. SECURITY TYPE STEEL WITH ALUMINUM COATING.
- WIRE THE FABRIC WITH ALL WIRE TWISTS AT EXTERNAL SIDE OF ENCLOSURE.
- *AT END POSTS PROVIDE U-BOLTS FOR ANCHORING OF C.I. FABRIC SIMILAR TO BOTTOM RAIL.

(N) OUTDOOR RECREATION AREA

1/4" DIA. U-BOLTS (GALVANIZED) WITH WELDED NUTS AT 12" ON CENTER AT BOTTOM RAIL.

16" DIA. X 3'-0" CONC. FOOTINGS, EXCEPT AT END POSTS AT BUILDING SET TO SUIT (E). FOUNDATIONS.

CONT. #4 RE-BAR

#3 RE-BARS AT 24" O.C. EACH WAY SET CONC. AGAINST (E) CMU WALL.

2" SAND BED

6" AGGREGATE BASE


(E) SOIL, RECOMPACT TOP 6" LAYER TO 90% DENSITY.

MIN. 6" ROUGH

MIN. 1'-0"

1'-0"

1'-0"

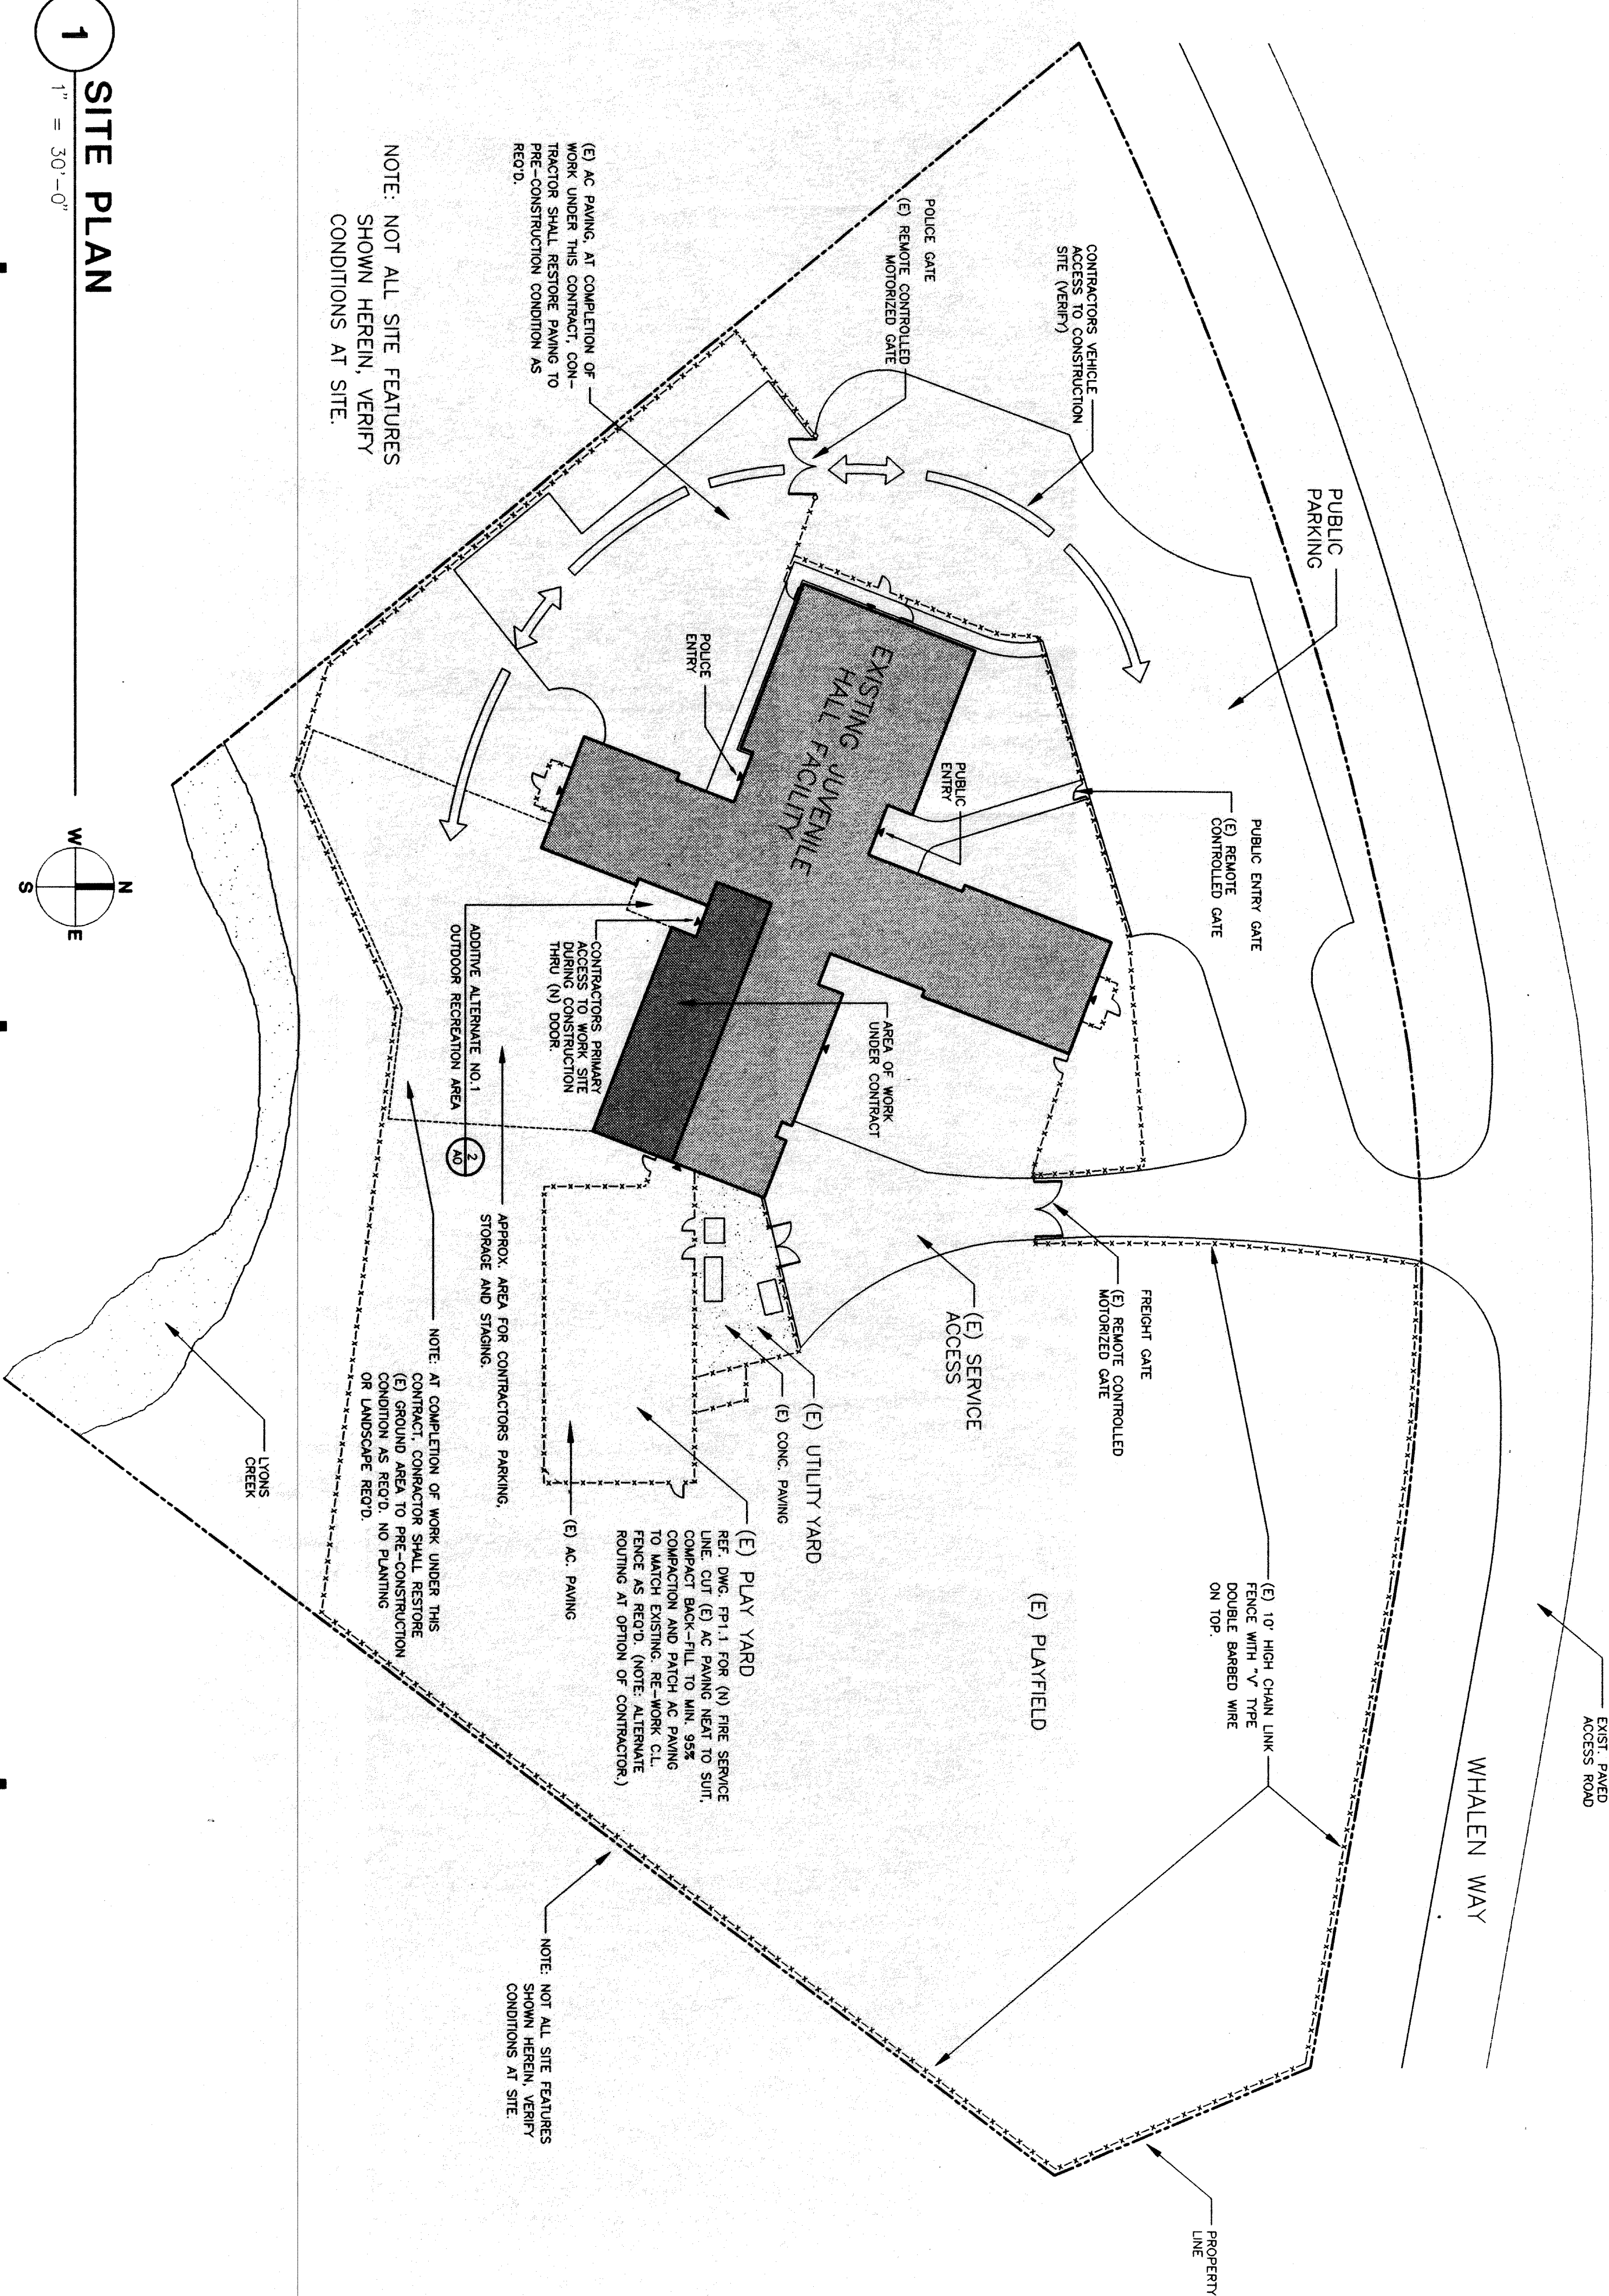
$$1'' = 30' - 0''$$


TRACTOR SHALL RESTORE PAVING TO PRE-CONSTRUCTION CONDITION AS REQ'D.

NOTE: AT COMPLETION OF WORK UNDER THIS CONTRACT, CONTRACTOR SHALL RESTOR (E) GROUND AREA TO PRE-CONSTRUCT. CONDITION AS REQ'D. NO PLANTING OR LANDSCAPE REQ'D.

REF. DWG. PP.11 FOR (N) FIRE SERVICE LINE. CUT (E) AC PAVING NEXT TO SUBCOMPACT BACK-FILL TO MIN. 95% COMPACTION AND PATCH AC PAVING TO MATCH EXISTING. RE-WORK C.I. FENCE AS REQ'D. (NOTE: ALTERNATE ROUTING AT OPTION OF CONTRACTOR.)

— NOTE: NOT ALL SITE FEATURES SHOWN HEREIN, VERIFY CONDITIONS AT SITE.

7300 Folsom Boulevard
Suite 200
Sacramento, Ca. 95826
(916)-381-0127

INITIAL BOX

REVISIONS

NO.	DESCRIPTION	DATE	REVT
-----	-------------	------	------

DATE	NOV. 18, 1998
JOB NO.	9811.00
SHEET TITLE	

SITE PLAN

(CONSTRUCTION DOCUMENTS)
SHEET NO.

AO

ALTERATIONS FOR VIOLENT OFFENDERS PROGRAM
LAKE COUNTY JUVENILE HALL

1111 WHALEN WAY
LAKEPORT, CALIF. 95453
COUNTY OF LAKE

CONSULTANT

ARCHITECT/ENGINEER STAMPS

CALIF. STATE FIRE MARSHAL APPROVED

APPROVAL OF THIS PLAN DOES NOT AUTHORIZE OR APPROVE ANY OMISSION OR DEVIATION FROM APPLICABLE REGULATIONS. FINAL APPROVAL IS SUBJECT TO FIELD INSPECTION. ONE SET OF APPROVED PLANS SHALL BE AVAILABLE ON THE PROJECT SITE AT ALL TIMES.

REVIEWED BY: _____