



1/8/2019 3:56:18 PM Z:\PROJECTS 2019\3430 Gaddy Lane\drawing\3430 Gaddy Lane.rvt

Attachment 2i


1 EAST ELEVATION
1/8" = 1'-0"

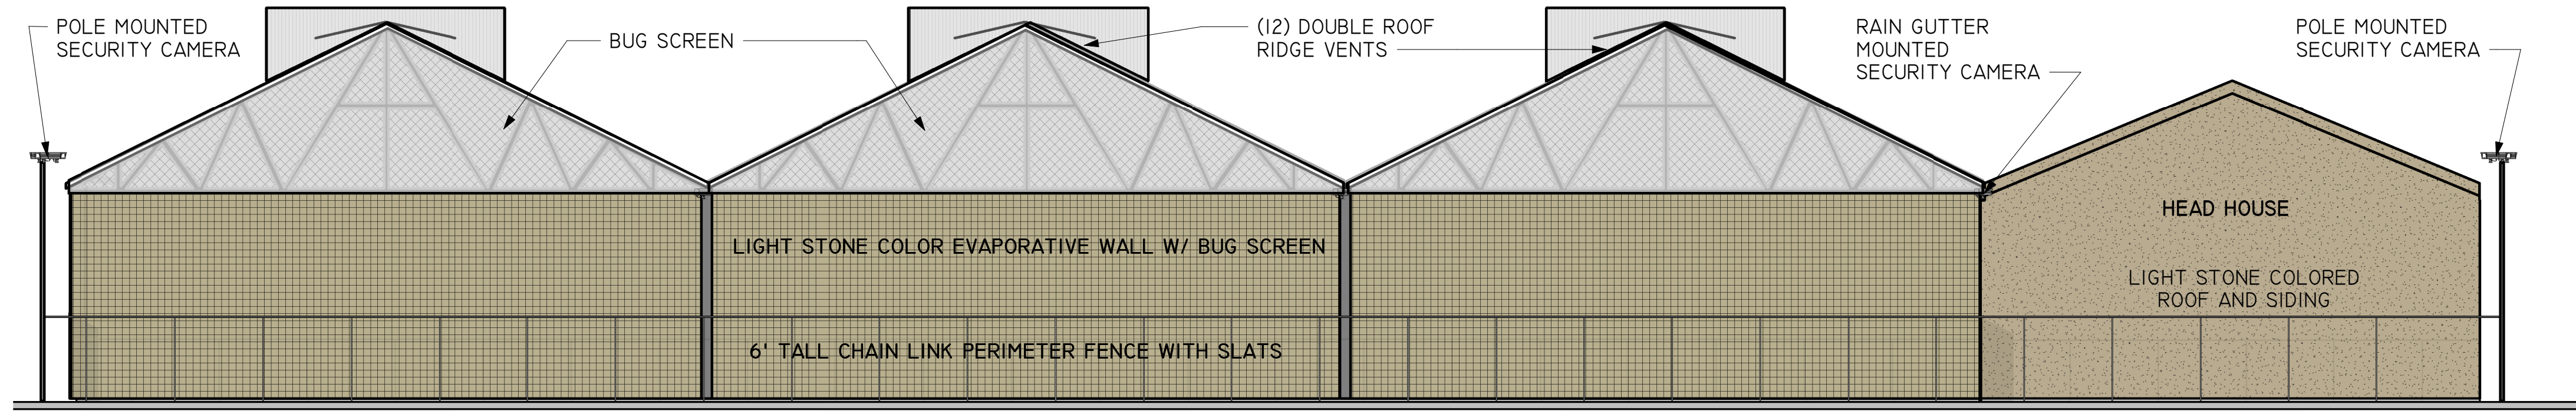


2 NORTH ELEVATION
1/8" = 1'-0"

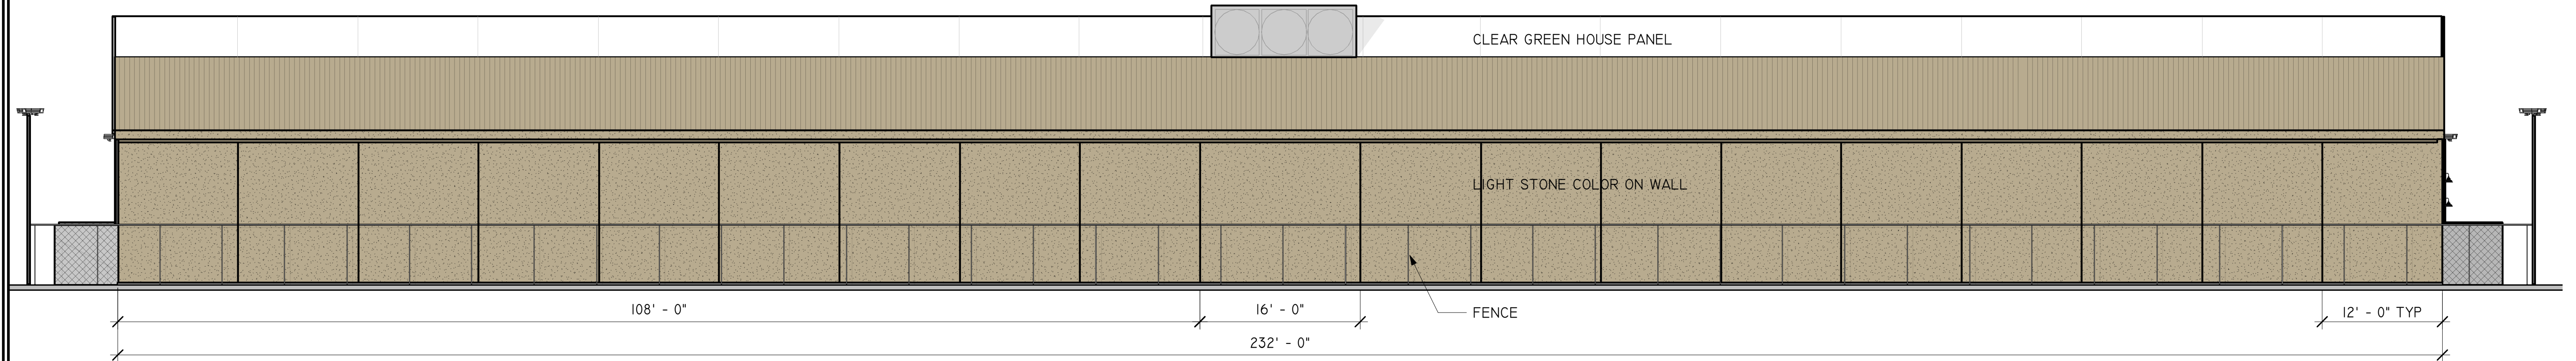

3 SOUTH ELEVATION
1/8" = 1'-0"

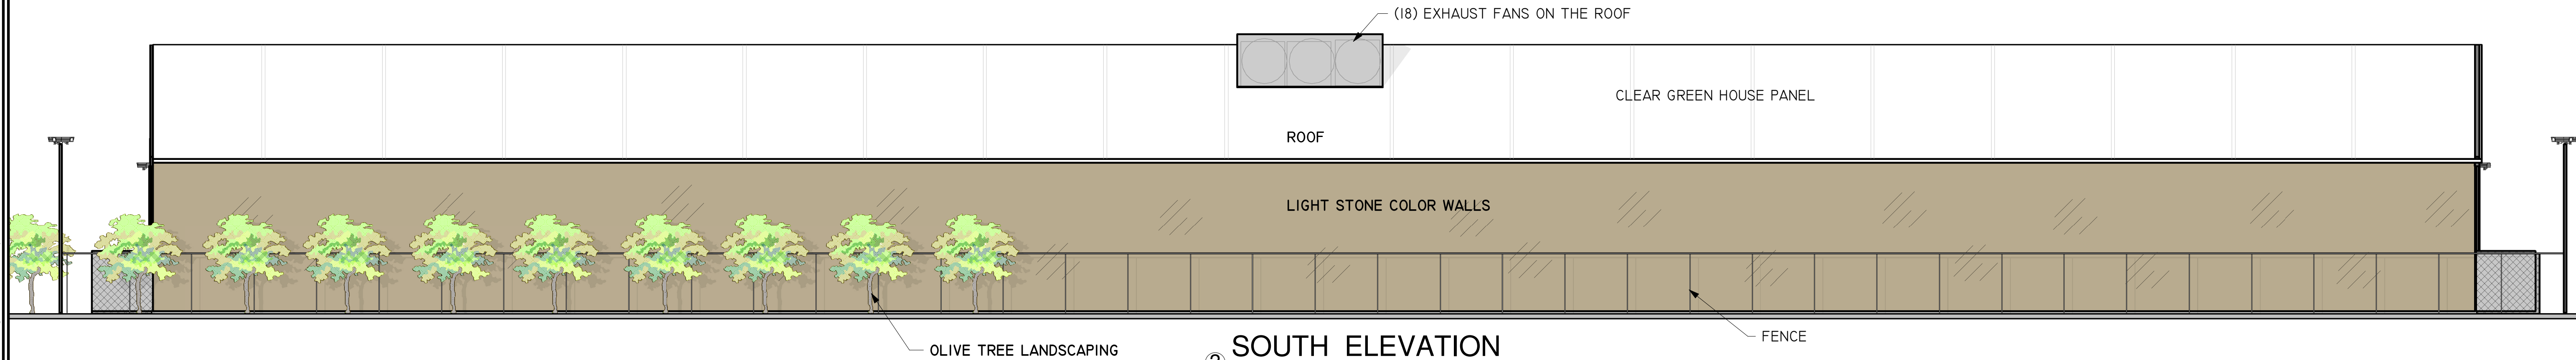

4 WEST ELEVATION
1/8" = 1'-0"

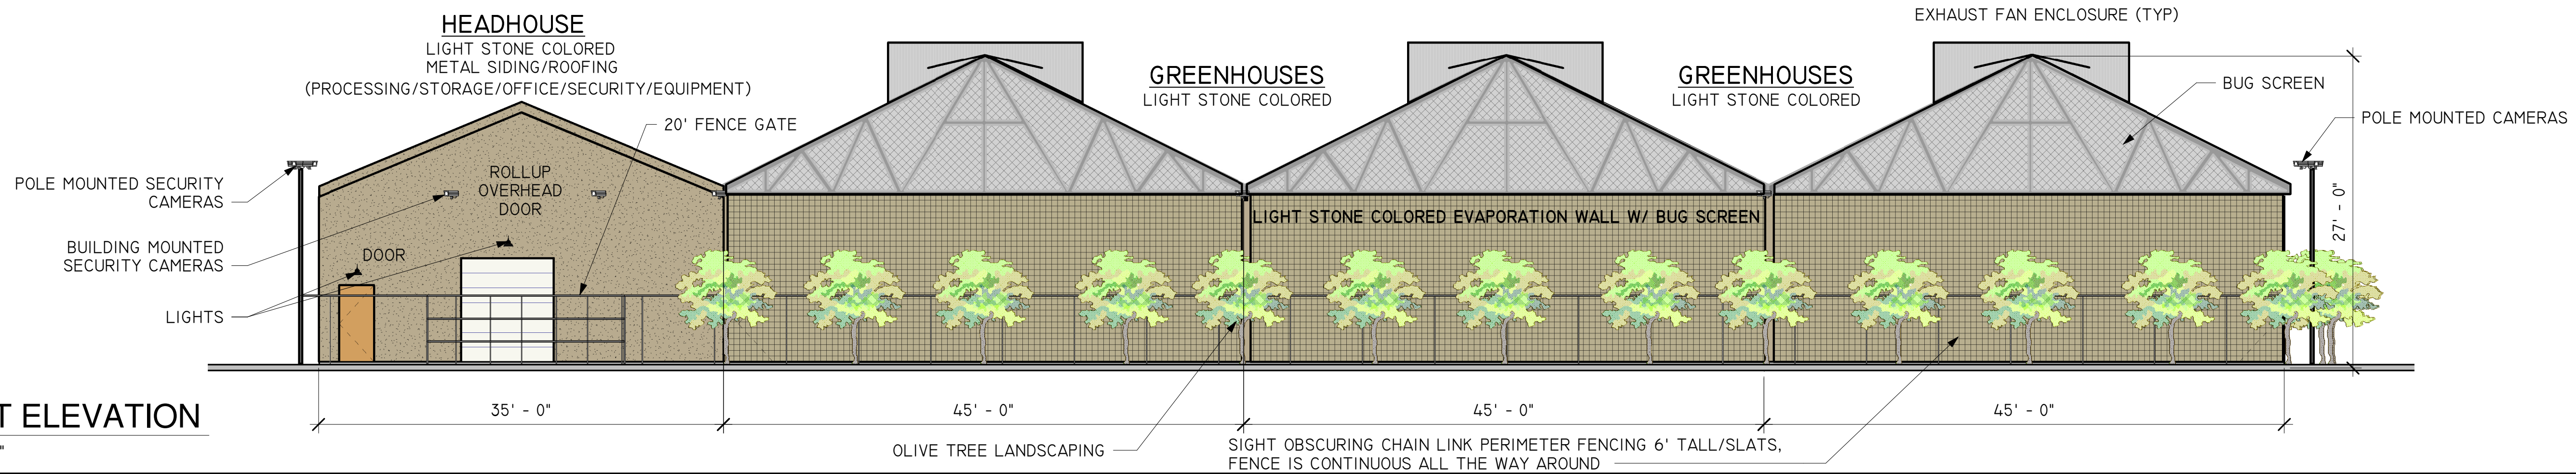


#	REVISIONS	DATE	BY



RUFF + ASSOCIATES

RUFF + ASSOCIATES
ARCHITECTURE PLANNING DEVELOPMENT
100 WEST STANDLEY STREET, UKIAH, CA 95482
PHONE: 707-472-0525, FAX: 707-472-0527
E-MAIL: RICHARD@RUFFARCHITECT.COM
COPYRIGHT © BY RUFF + ASSOCIATES, ALL RIGHTS RESERVED.

CA LICENSE # C11736 - B597217

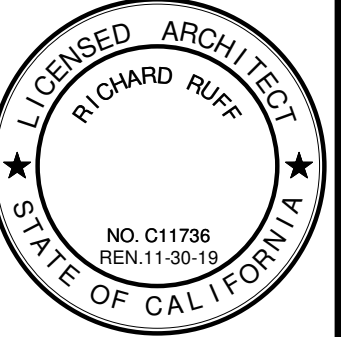

**KONOCTI DIVERSIFIED
AGRICULTURE**
3430 GADDY LANE,
KELSEYVILLE, CA

SHEET TITLE
ELEVATIONS
DRAWN BY 7/1
CHECKED BY RPR
DATE CREATED 1/8/19
DATE REVISED
SCALE AS NOTED
PAGE
A1.1 SHEET OF