


Site Plan

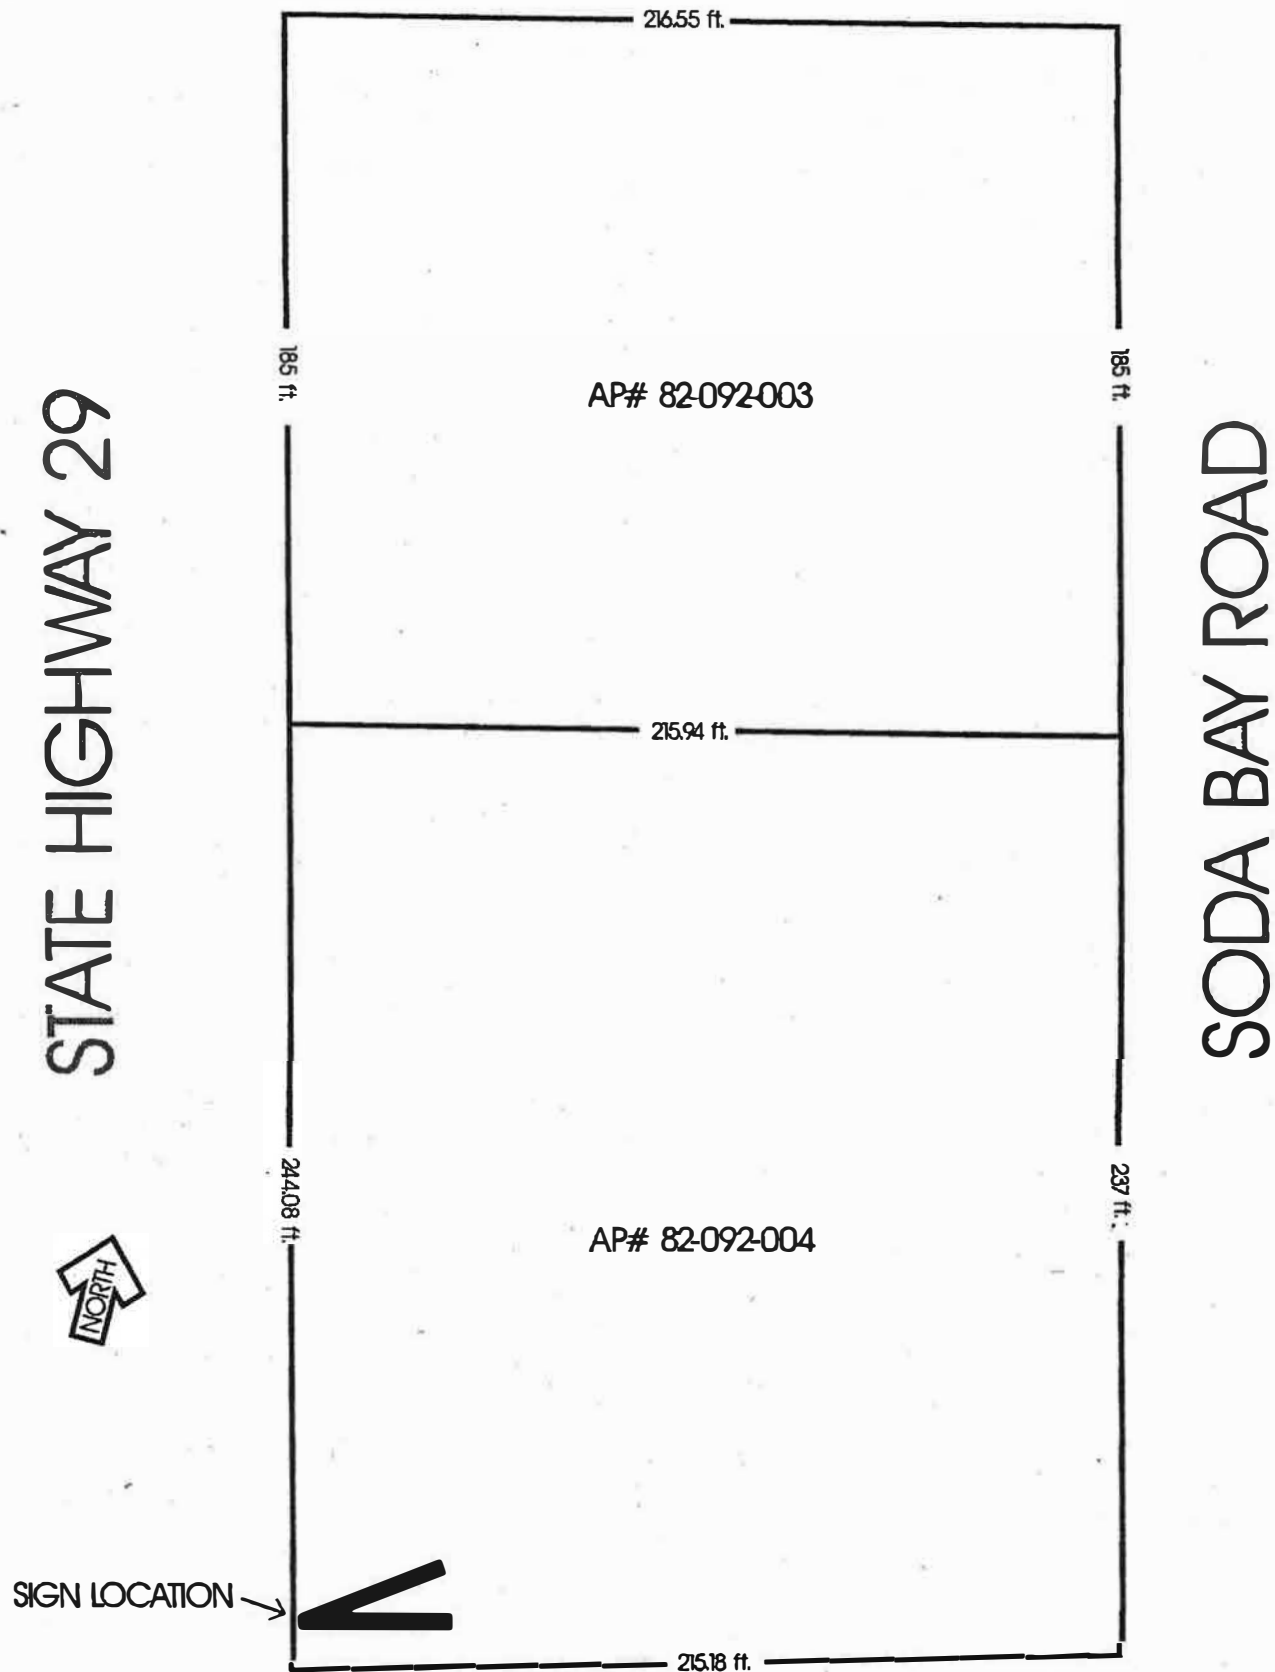

PLOT PLAN
SCALE 1" = 50'