
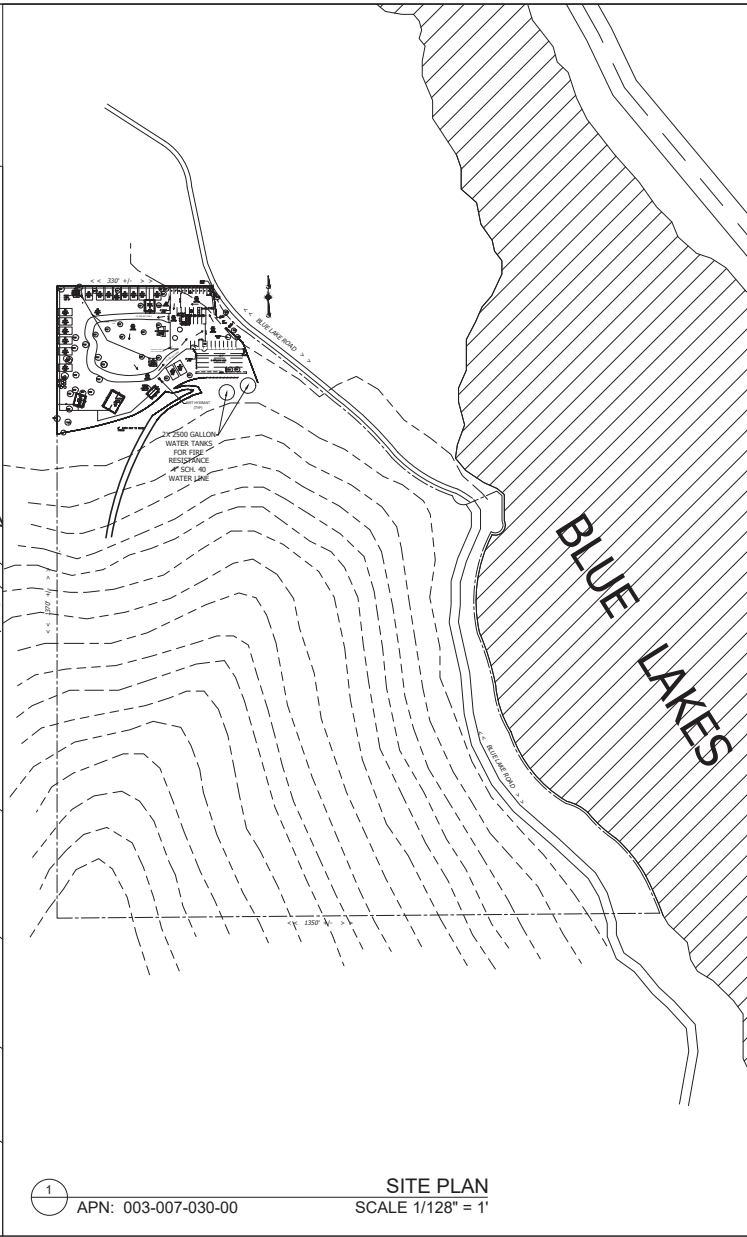


NOTATION:  
THE DISCHARGE OF POLLUTANTS TO ANY STORM DRAINAGE SYSTEM IS PROHIBITED. NO SOLID WASTE, PETROLEUM BYPRODUCTS, SOIL PARTICULATES, CONSTRUCTION WASTE MATERIALS, OR WASTEWATER GENERATED ON CONSTRUCTION SITES OR BY CONSTRUCTION ACTIVITIES SHALL BE PLACED, CONVEYED, OR DISCHARGED INTO THE STREET, GUTTER, OR STORM DRAIN SYSTEM.....

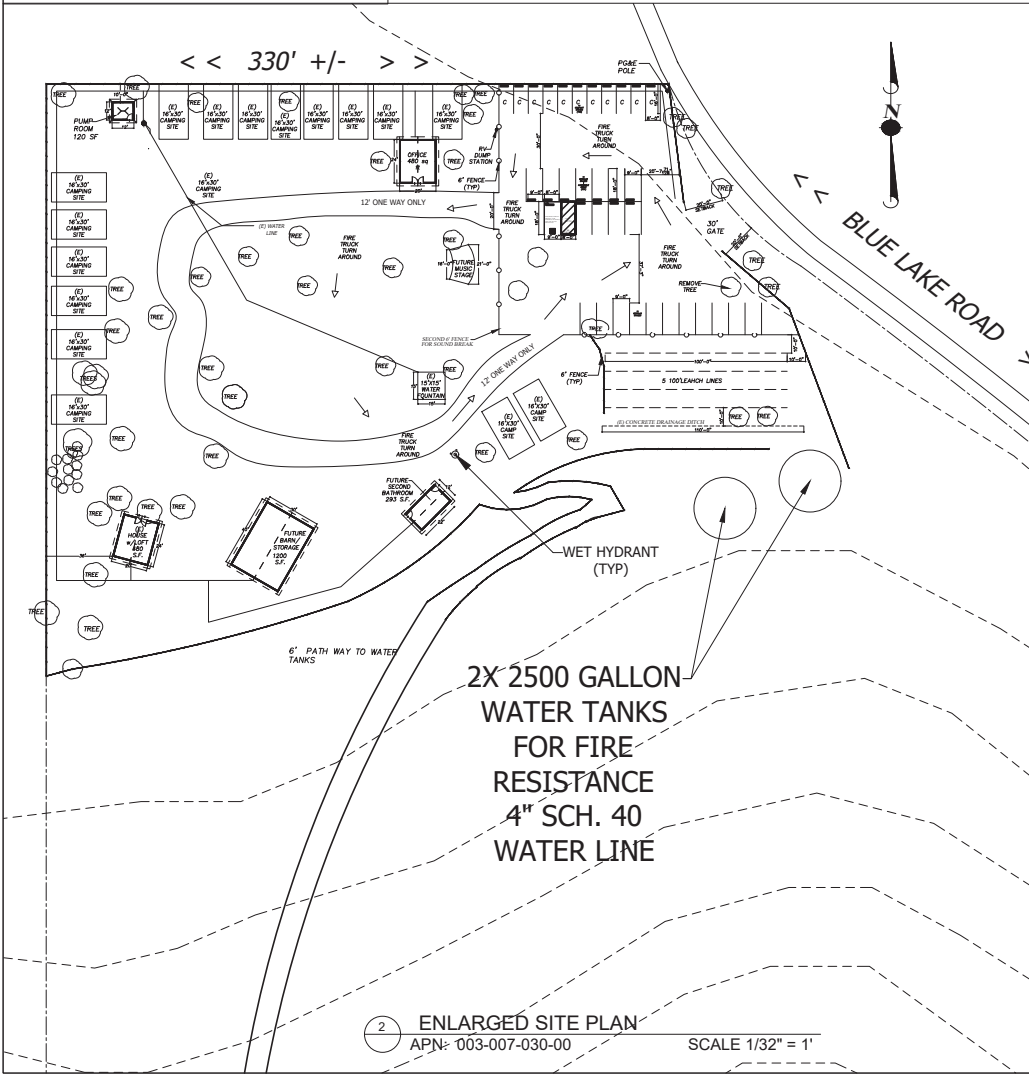

DATE	8-19-24
REVISIONS	
1	
2	
RUFF + ASSOCIATES  
Architecture Planning Development  
100 West Standish Street, Ukiah, CA 95483  
Phone: 707-472-6252 Fax: 707-472-6227  
e-mail: ruff@ruffassociates.com  
COPYRIGHT © BY RUFF + ASSOCIATES, ALL RIGHTS RESERVED.

CA License # 011736 - 800712  
RICHARD RUFF  
No. 011736  
Exp. 11-30-23  
STATE OF CALIFORNIA

SITE PLAN FOR:  
JUAN & AMY NOVQA  
5680 BLUE LAKES ROAD  
UPPER LAKE, CA 95485

SHEET TITLE  
SITE PLAN

DRAWN BY ROBOFOX  
CHECKED BY RPR  
DATE SUBMITTED 8-19-2024  
DATE CREATED 8-19-2024  
SCALE AS NOTED

PAGE  
A0.1  
SHEET 1 OF 1