


APN: 006-004-22



- OR -NORTHEAST ON SR-20E (0.3 MILES) TOWARDS LAKE STREET/LAKELAND STREET
- TURN LEFT AND TAKE HIGH VALLEY ROAD (5.4 MILES)
- THE PRIVATE DRIVEWAY FOR 10535 HIGH VALLEY ROAD WILL BE ON THE LEFT

POVERTY FLAT RANCH IS PROPOSING TO PERMIT COMMERCIAL CANNABIS IN ACCORDANCE WITH THE LAKE COUNTY USE ORDINANCE (ARTICLE 27). THE PROPOSAL IS FOR FIVE (5) A-TYPE 3 OUTDOOR LICENSES, THREE (3) A-TYPE 2 OUTDOOR LICENSES, FOR A TOTAL OF 247,800 SQ. FT. (5.68 ACRES) OF OUTDOOR CANOPY AREA, AND A TYPE 13 SELF-DISTRIBUTION LICENSE. THE PROPOSAL ALSO INCLUDES THE DEVELOPMENT OF FACILITIES APPURTENANT TO CULTIVATION, INCLUDING HOOP HOUSES, FACILITIES FOR DRYING AND CURING OF HARVESTED CANNABIS, STORAGE SHEDS AND IRRIGATION INFRASTRUCTURE.

1. DRAWING SCALE AS NOTED. WRITTEN DIMENSIONS SHALL TAKE PRECEDENCE OVER SCALED DIMENSIONS.
2. THIS IS NOT A BOUNDARY SURVEY. HOWEVER, EAST BOUNDARY INFORMATION BY STEWART LAND SERVICES, PLS 9644, DATED 02-09-2024. NORTHPOINT CONSULTING GROUP, INC. HAS NOT VERIFIED THIS PROPERTY BOUNDARY.
3. THERE ARE NO NEARBY SCHOOLS, SCHOOL BUS STOPS, PLACES OF WORSHIP, PUBLIC PARKS OR TRIBAL RESOURCES WITHIN 1,000 FEET OF THE PROPOSED CULTIVATION AREA.
4. THERE ARE NO RESIDENCES ON ADJOINING PARCELS WITHIN 200 FEET OF THE PROPOSED CULTIVATION AREAS.
5. ANY EXISTING DEVELOPMENT CONSTRUCTED WITHOUT THE BENEFIT OF COUNTY REVIEW WILL BE SUBJECT TO THE LAKE COUNTY BUILDING DEPARTMENT UPON APPROVAL OF THE USE PERMIT.

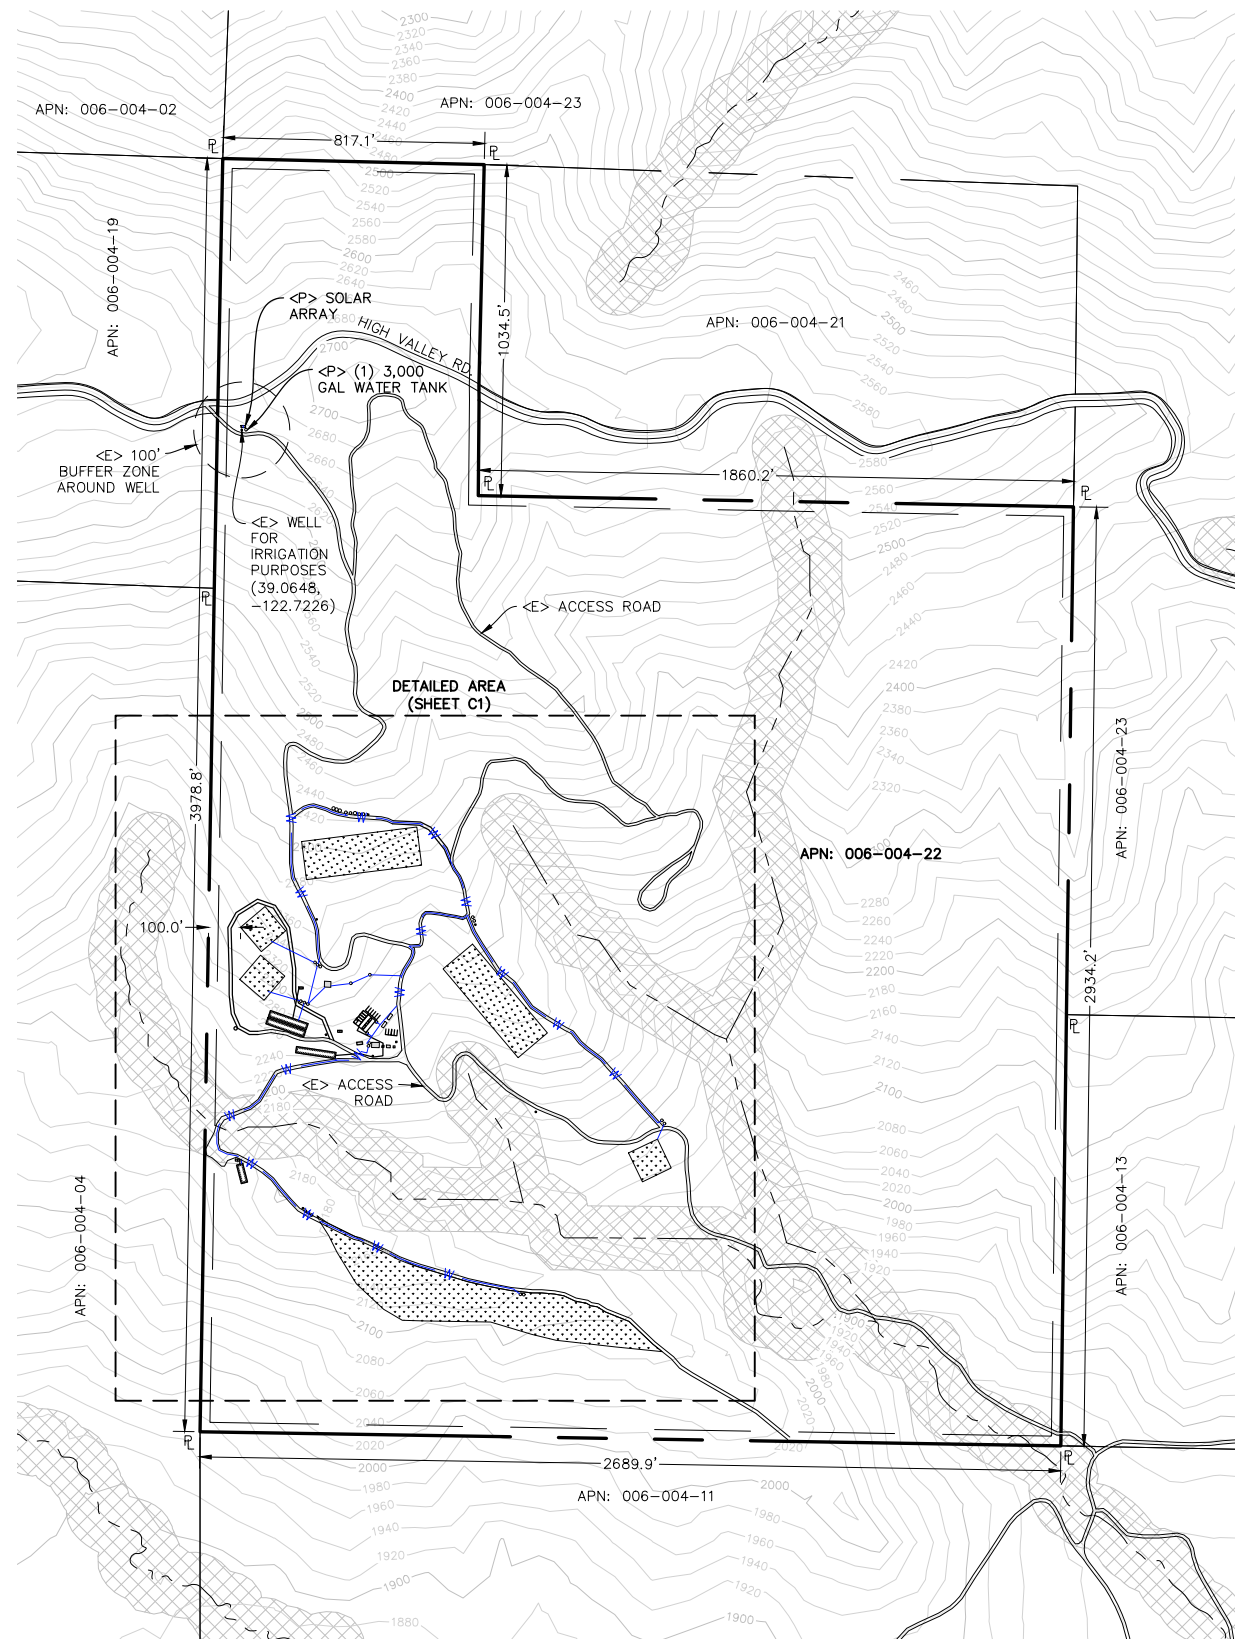

22x34 SHEET: 1"=300'
11x17 SHEET: 1"=600'

A horizontal graphic scale bar with a black and white alternating pattern. It is marked with the numbers 0, 150, 300, and 600, representing feet.



GRADING = REFER TO PRELIMINARY GRADING PLAN

C0 - PLOT PLAN, VICINITY MAP, & PROJECT NOTES
C1 - EXISTING AND PROPOSED SITE PLAN
C2 - PROPOSED SECURITY PLAN
C3 - TYPICAL STRUCTURE ELEVATIONS

[illegible]



NORTHPOINT
CONSULTING GROUP, INC.
1117 Samoa Blvd., Arcata, CA 95521

POVERTY FLATS RANCH - MAJOR USE PERMIT
10535 HIGH BALLEY RD. CLEARLAKE OAKS, CA 95626
PLOT PLAN, VICINITY MAP, & PROJECT NOTES

PROJ. MGR.: AD
DRAWN BY: CJG
DATE: 10/25/24
SCALE: AS SHOWN

SHEET
C0


21-126

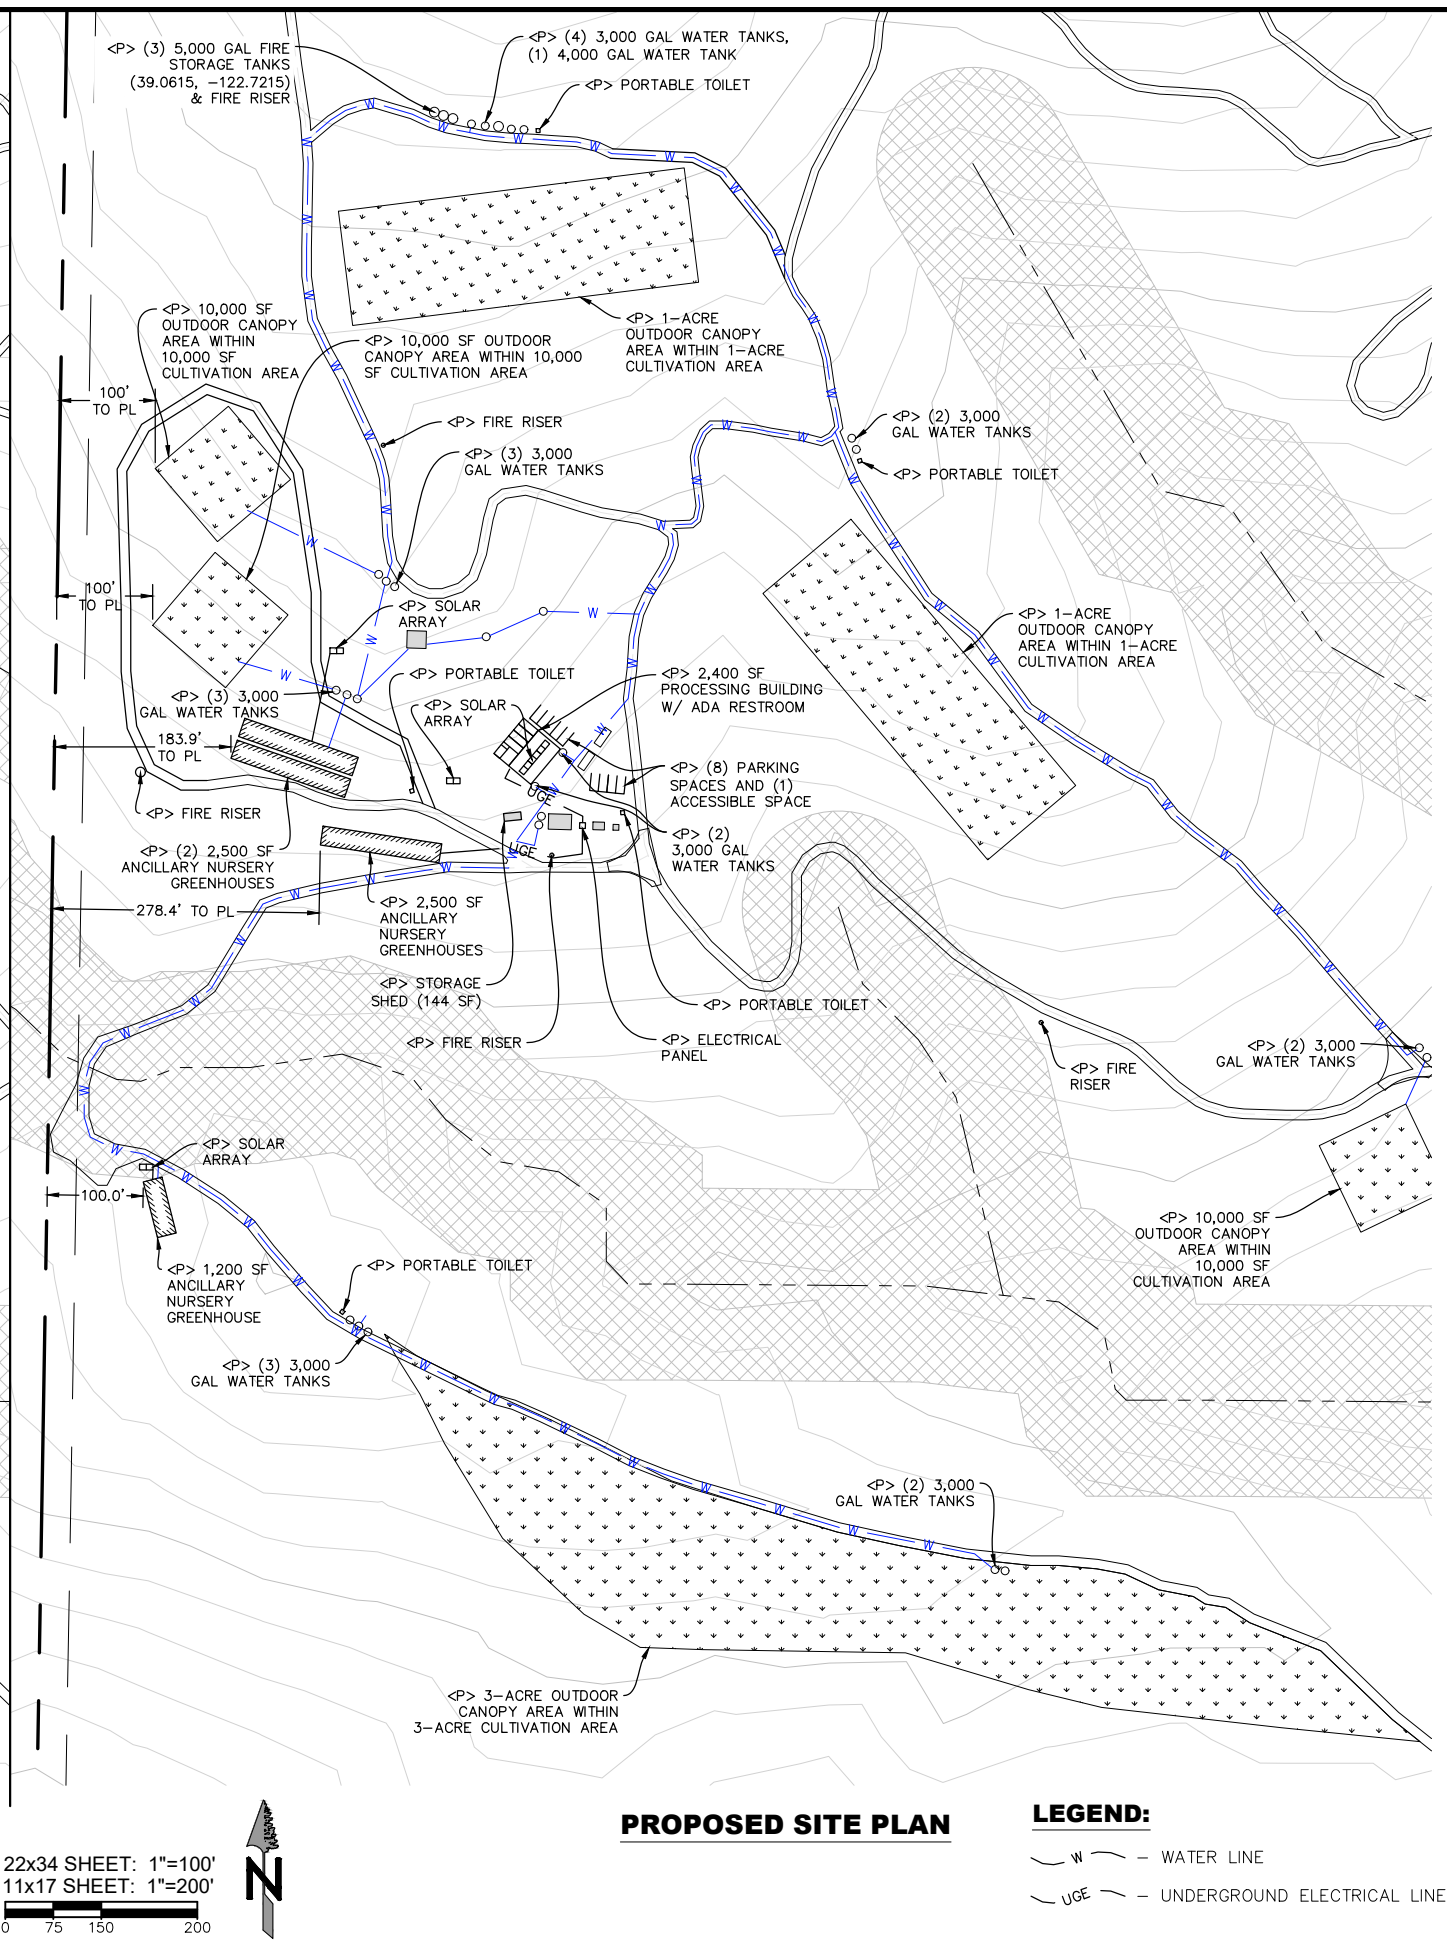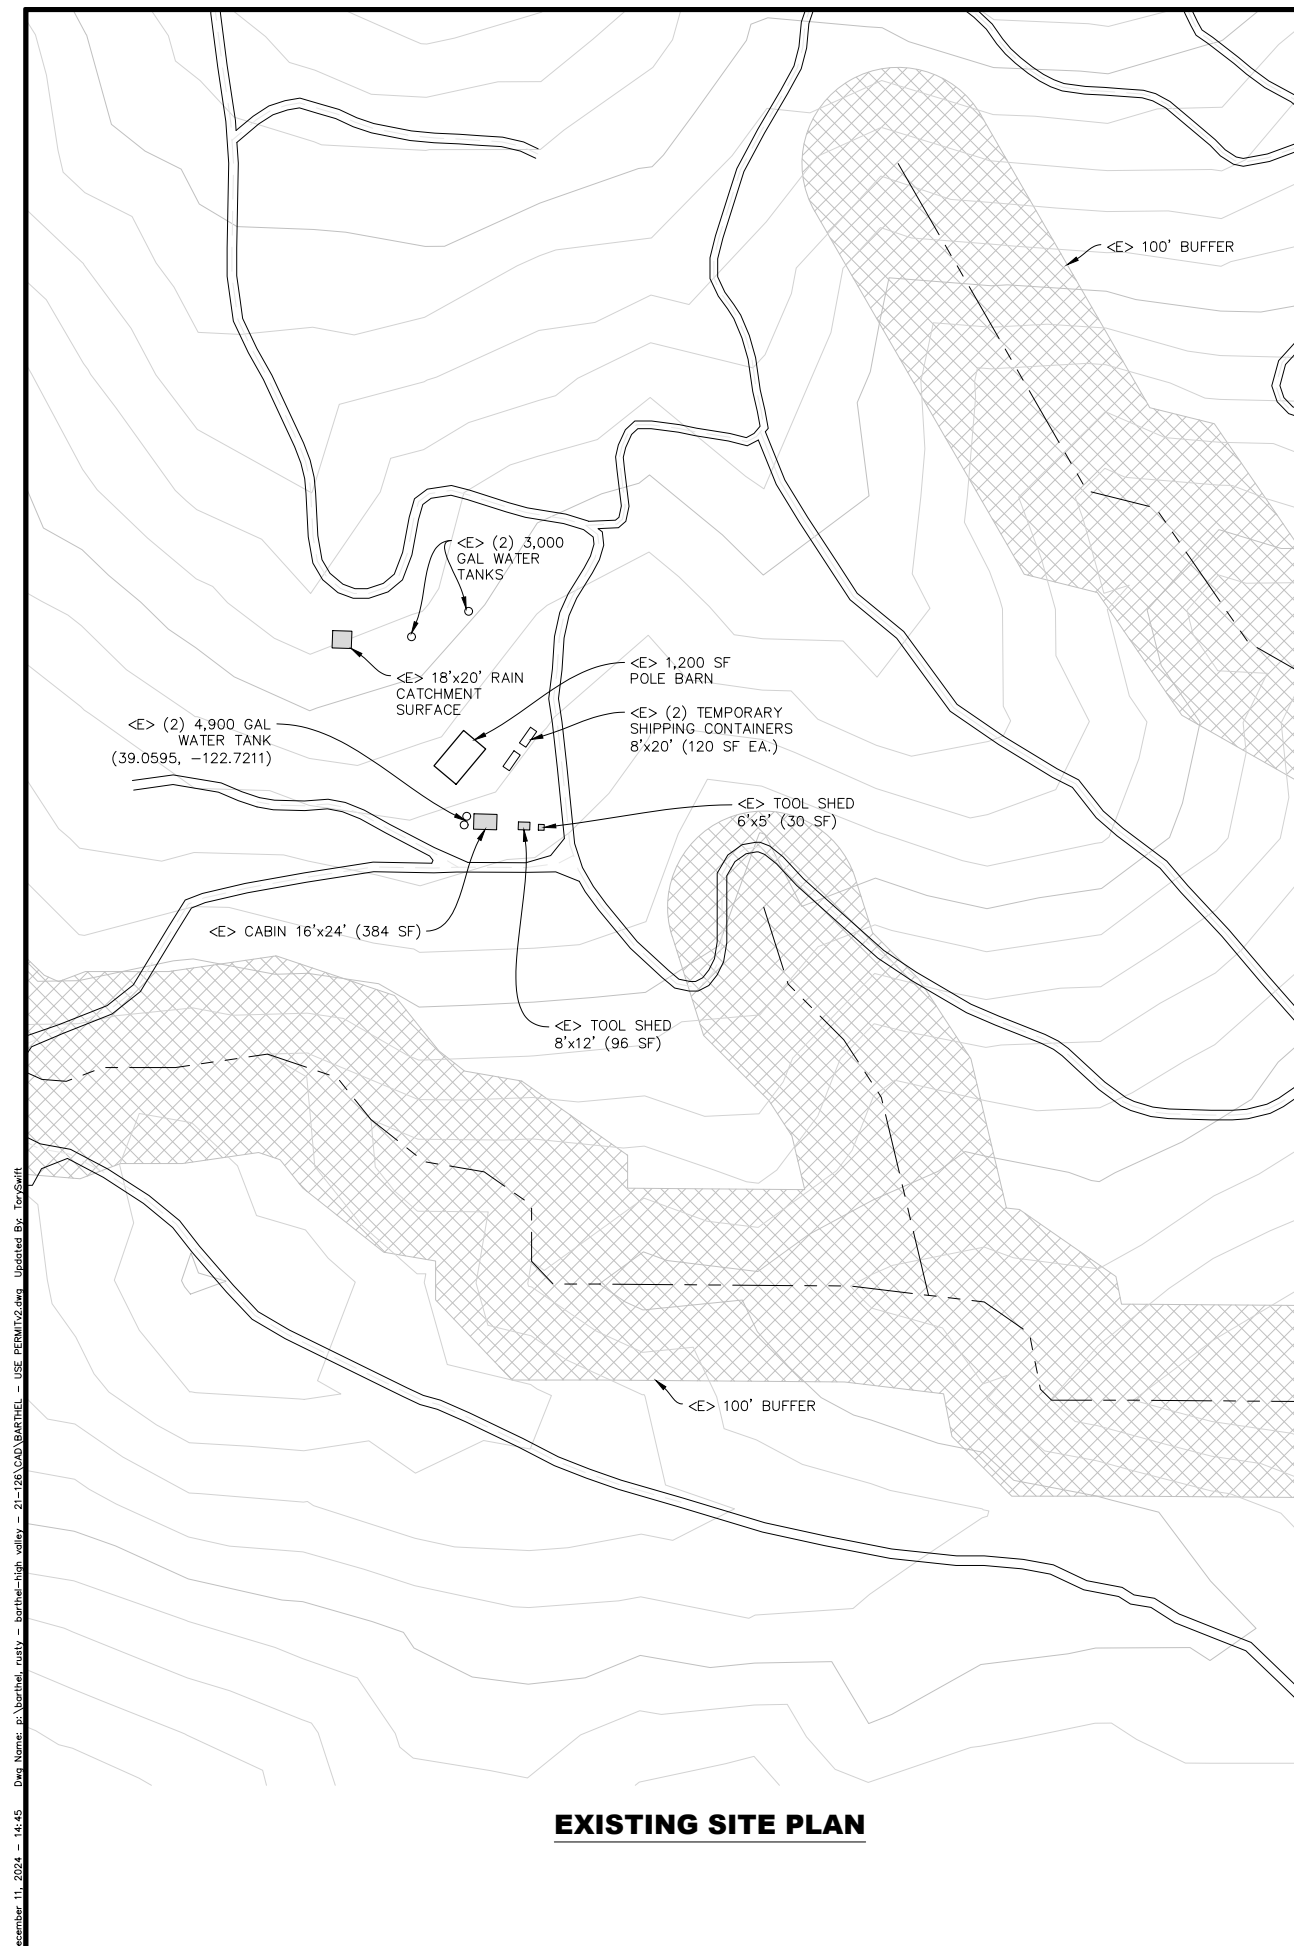

POVERTY FLATS RANCH

MAJOR USE PERMIT

APN: 006-004-22

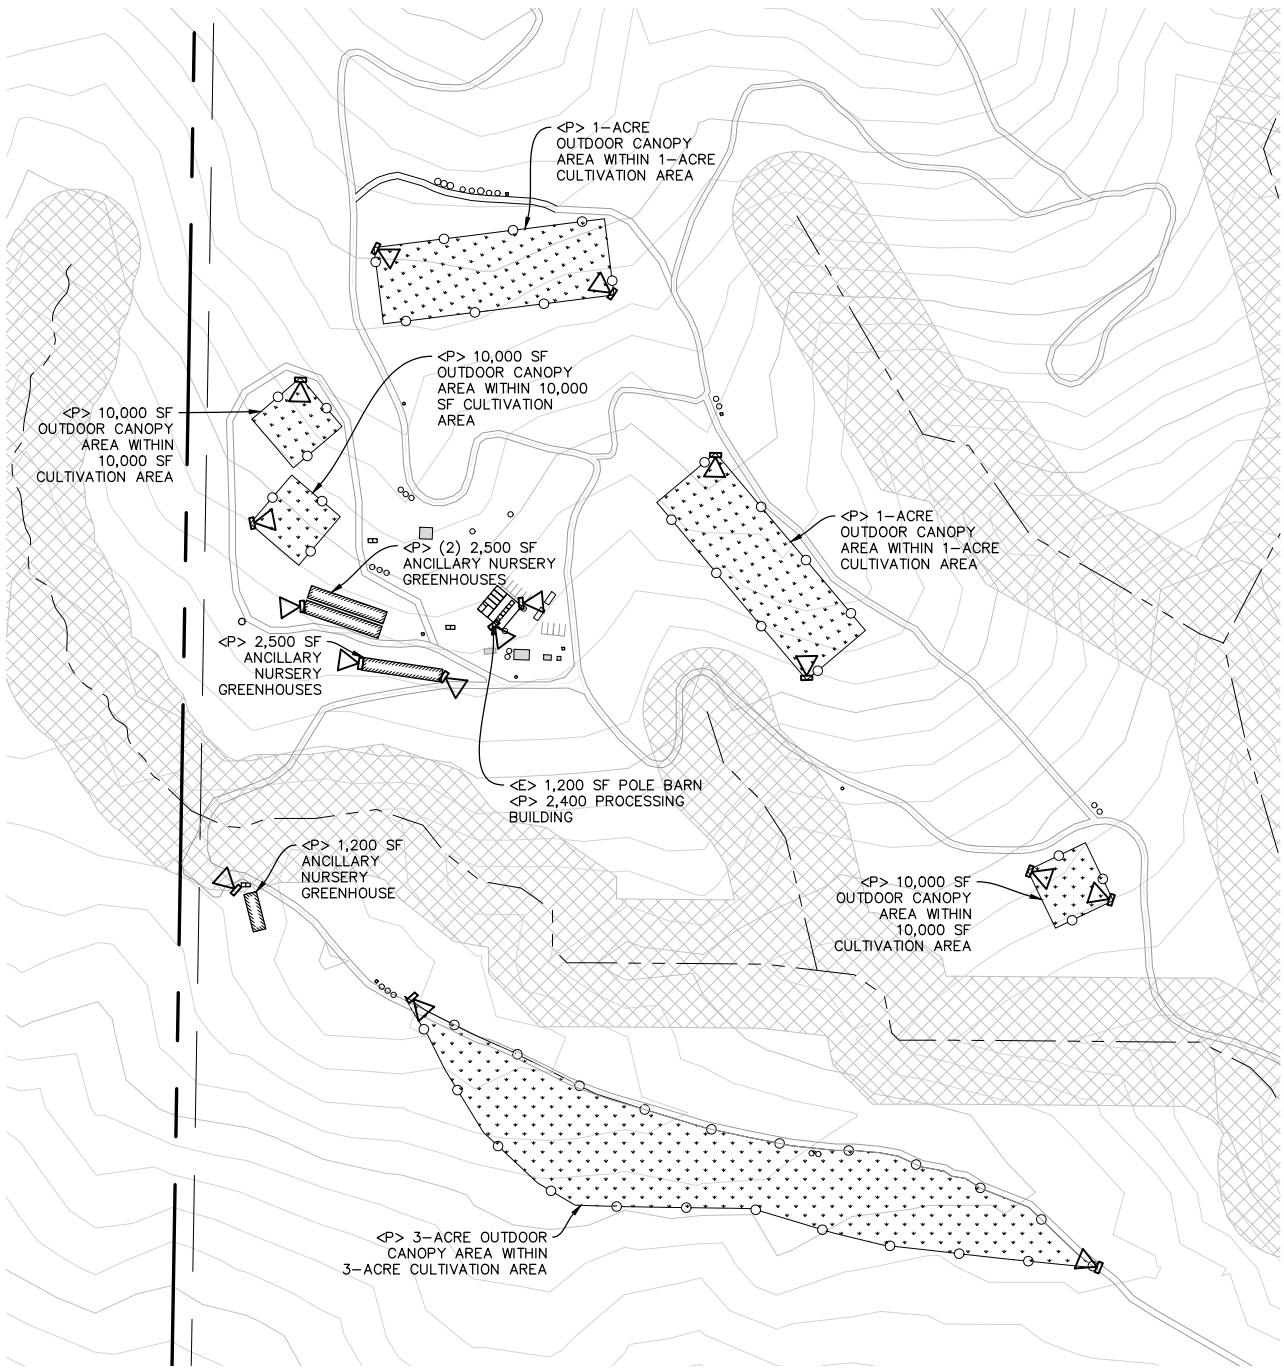


SECURITY LEGEND:

- MOTION SENSOR, LIGHTING AND SECURITY CAMERA
- FENCE

PROPOSED SECURITY PLAN

22x34 SHEET: 1"=150'
11x17 SHEET: 1"=300'

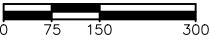

NORTHPOINT
CONSULTING GROUP, INC.
1117 Samoa Blvd., Arcata, CA 95521

POVERTY FLATS RANCH - MAJOR USE PERMIT

10535 HIGH BALLEY RD. CLEARLAKE OAKS, CA 95423


PROPOSED SECURITY PLAN

PROJ. MGR.: AD
DRAWN BY: CJG
DATE: 10/25/24
SCALE: AS SHOWN

SHEET
C2

21-126

December 11, 2024 - 14:45 Des Name: p:\Northpoint\poverty flats\poverty flats.dwg - 21-126\CAD\BARTHEL - USE PERMIT 2.dwg Updated By: Tori Swift

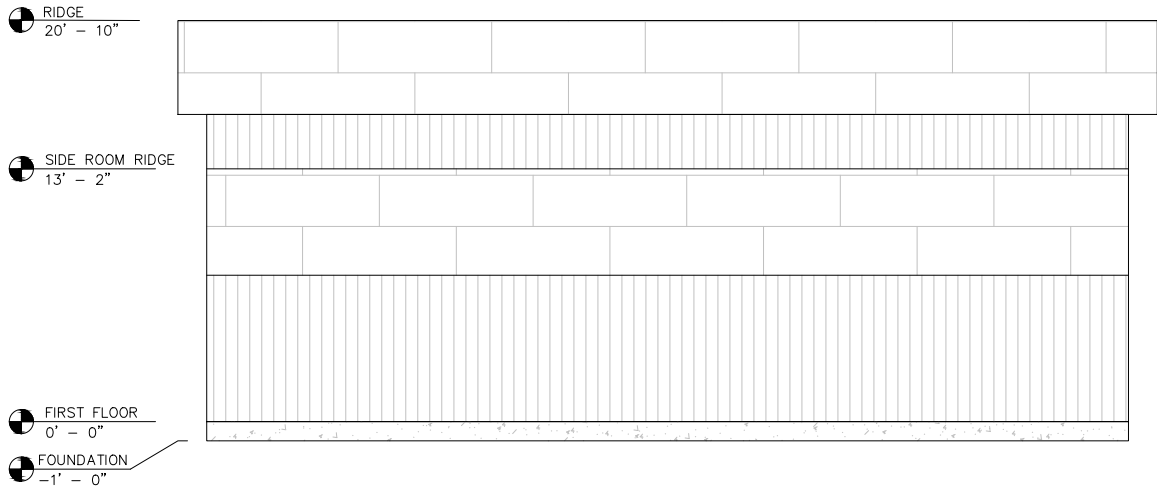


PROCESSING BUILDING ELEVATION

SCALE: 1"=5' (11X17 SHEET: 1"=10')




PROCESSING BUILDING ELEVATION

SCALE: 1"=5' (11X17 SHEET: 1"=10')

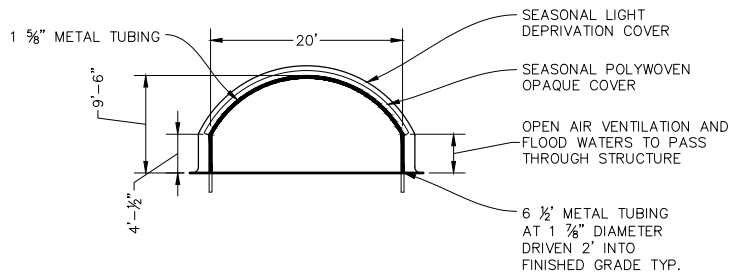

TYPICAL GREENHOUSE ELEVATION

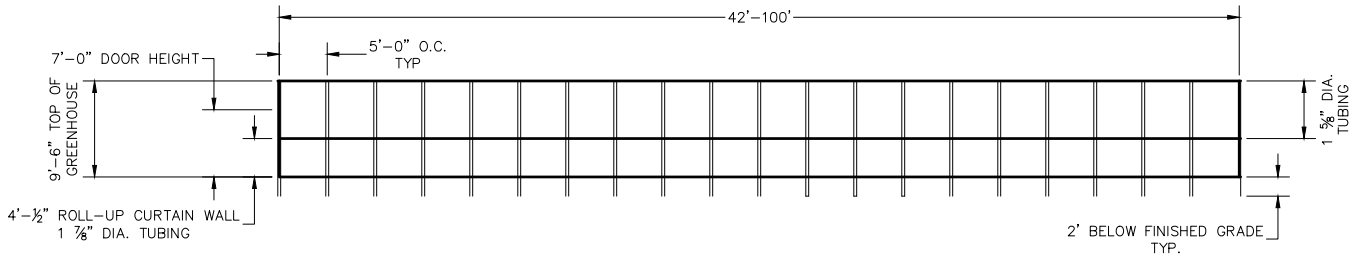

SCALE: NTS

DRAWN BY	
REVISIONS	
DATE	

NORTHPOINT
CONSULTING GROUP, INC.
1117 Samoa Blvd., Arcata, CA 95521

POVERTY FLATS RANCH - MAJOR USE PERMIT

10535 HIGH BALLEY RD. CLEARLAKE OAKS, CA 95423

TYPICAL STRUCTURE ELEVATIONS

PROJ. MGR.: AD
DRAWN BY: TJS
DATE: 10/25/24
SCALE: AS SHOWN

SHEET
C3

21-126