



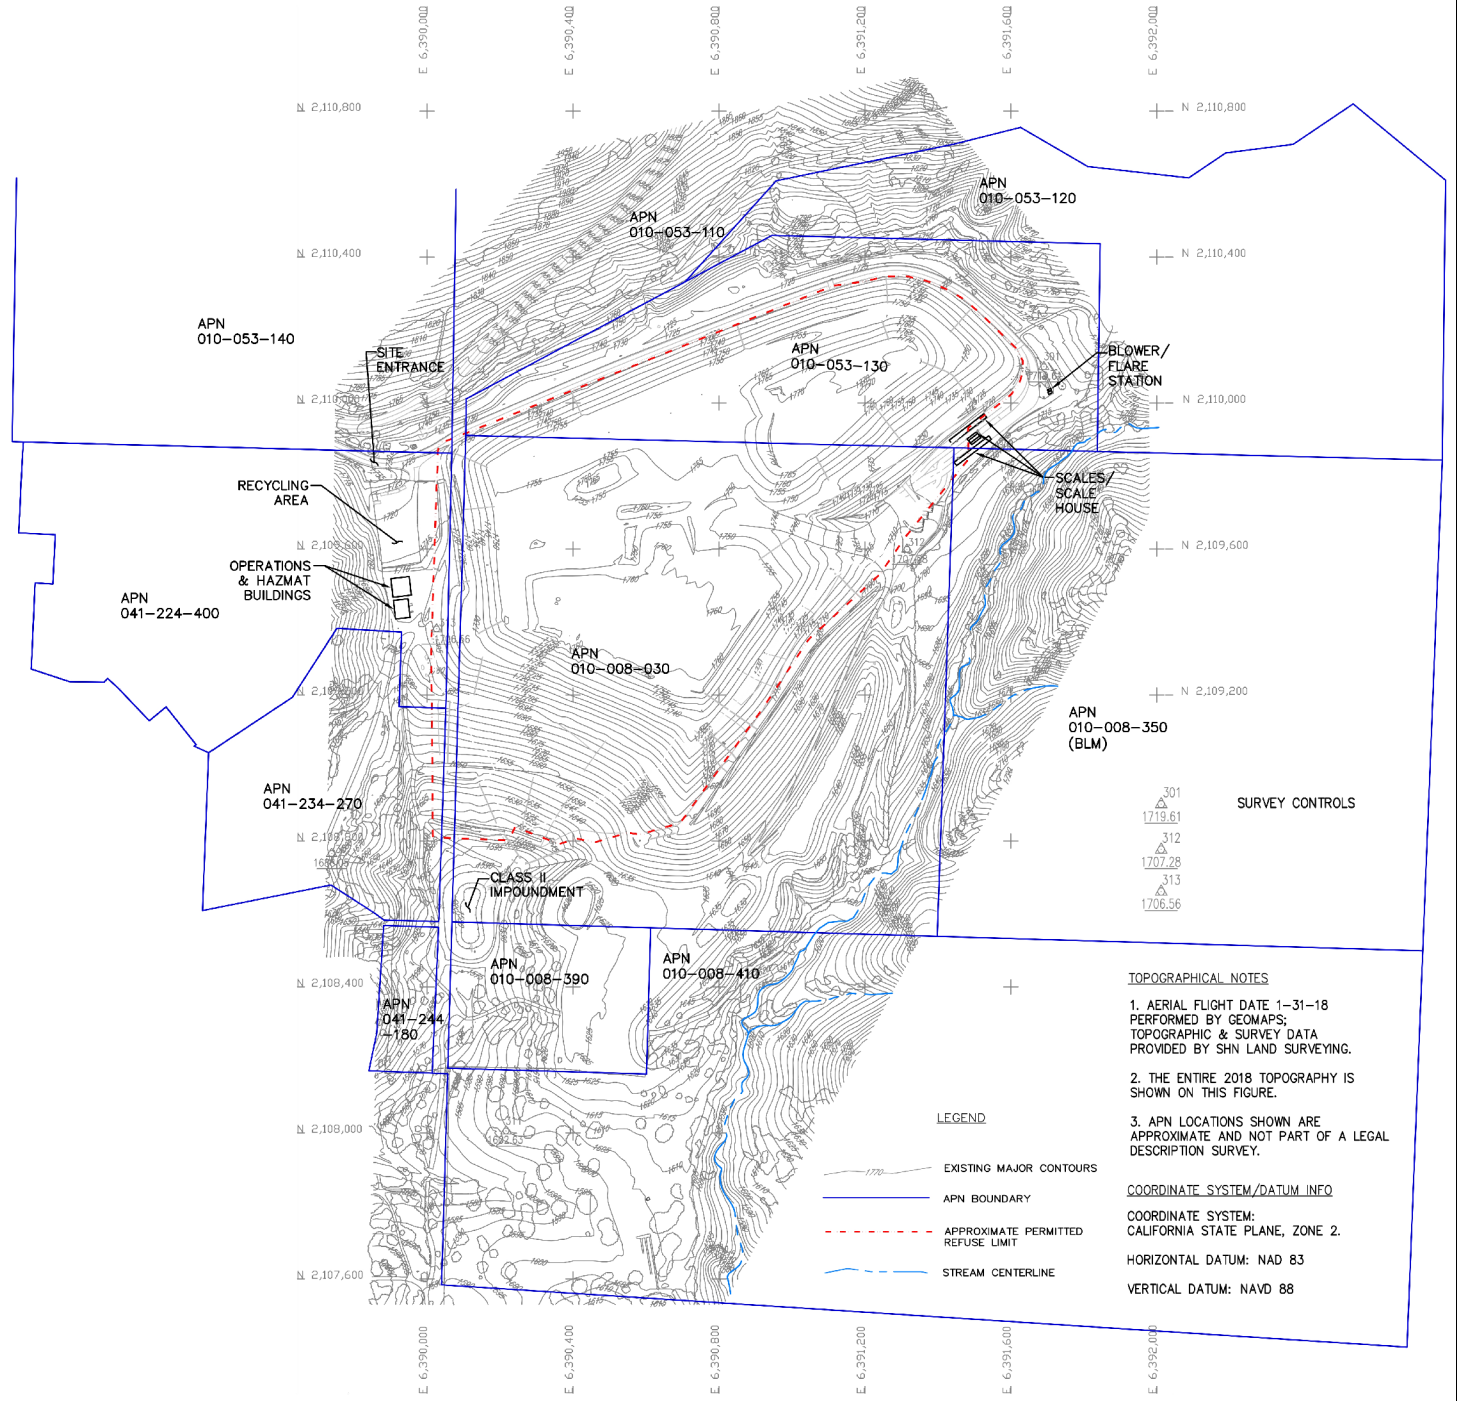

Attachment 2

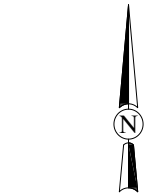


Eastlake Landfill CEQA Initial Study Lake County, California

Existing Site Plan

November 2019

Source: SCS Engineers, 2019

Figure 2-3

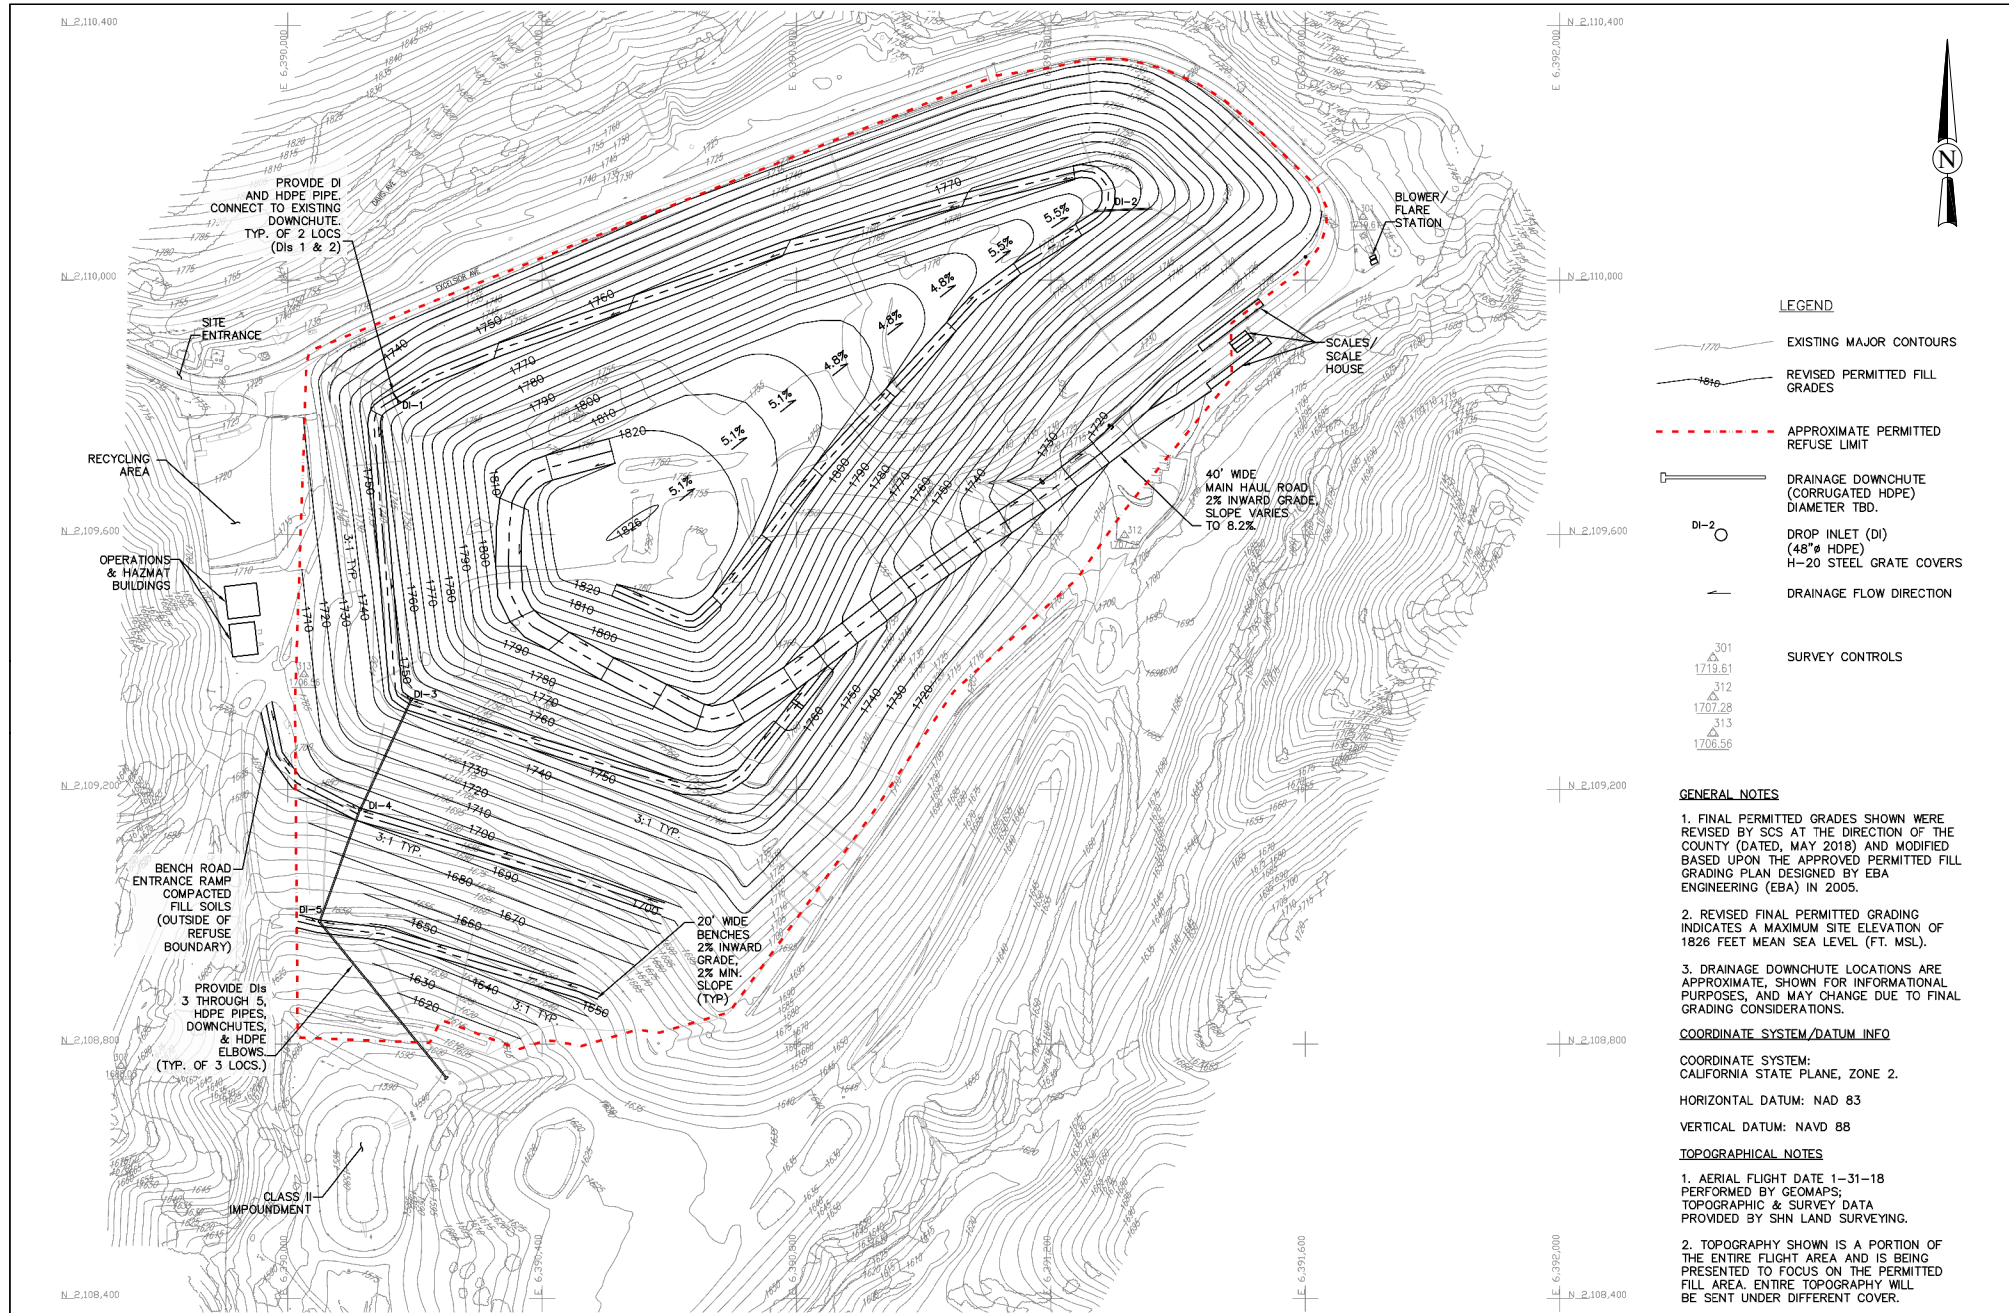


Eastlake Landfill
CEQA Initial Study
Lake County, California

November 2019

Source: SCS Engineers, 2019

Final Grading Plan (Existing Permit)

Figure 2-4

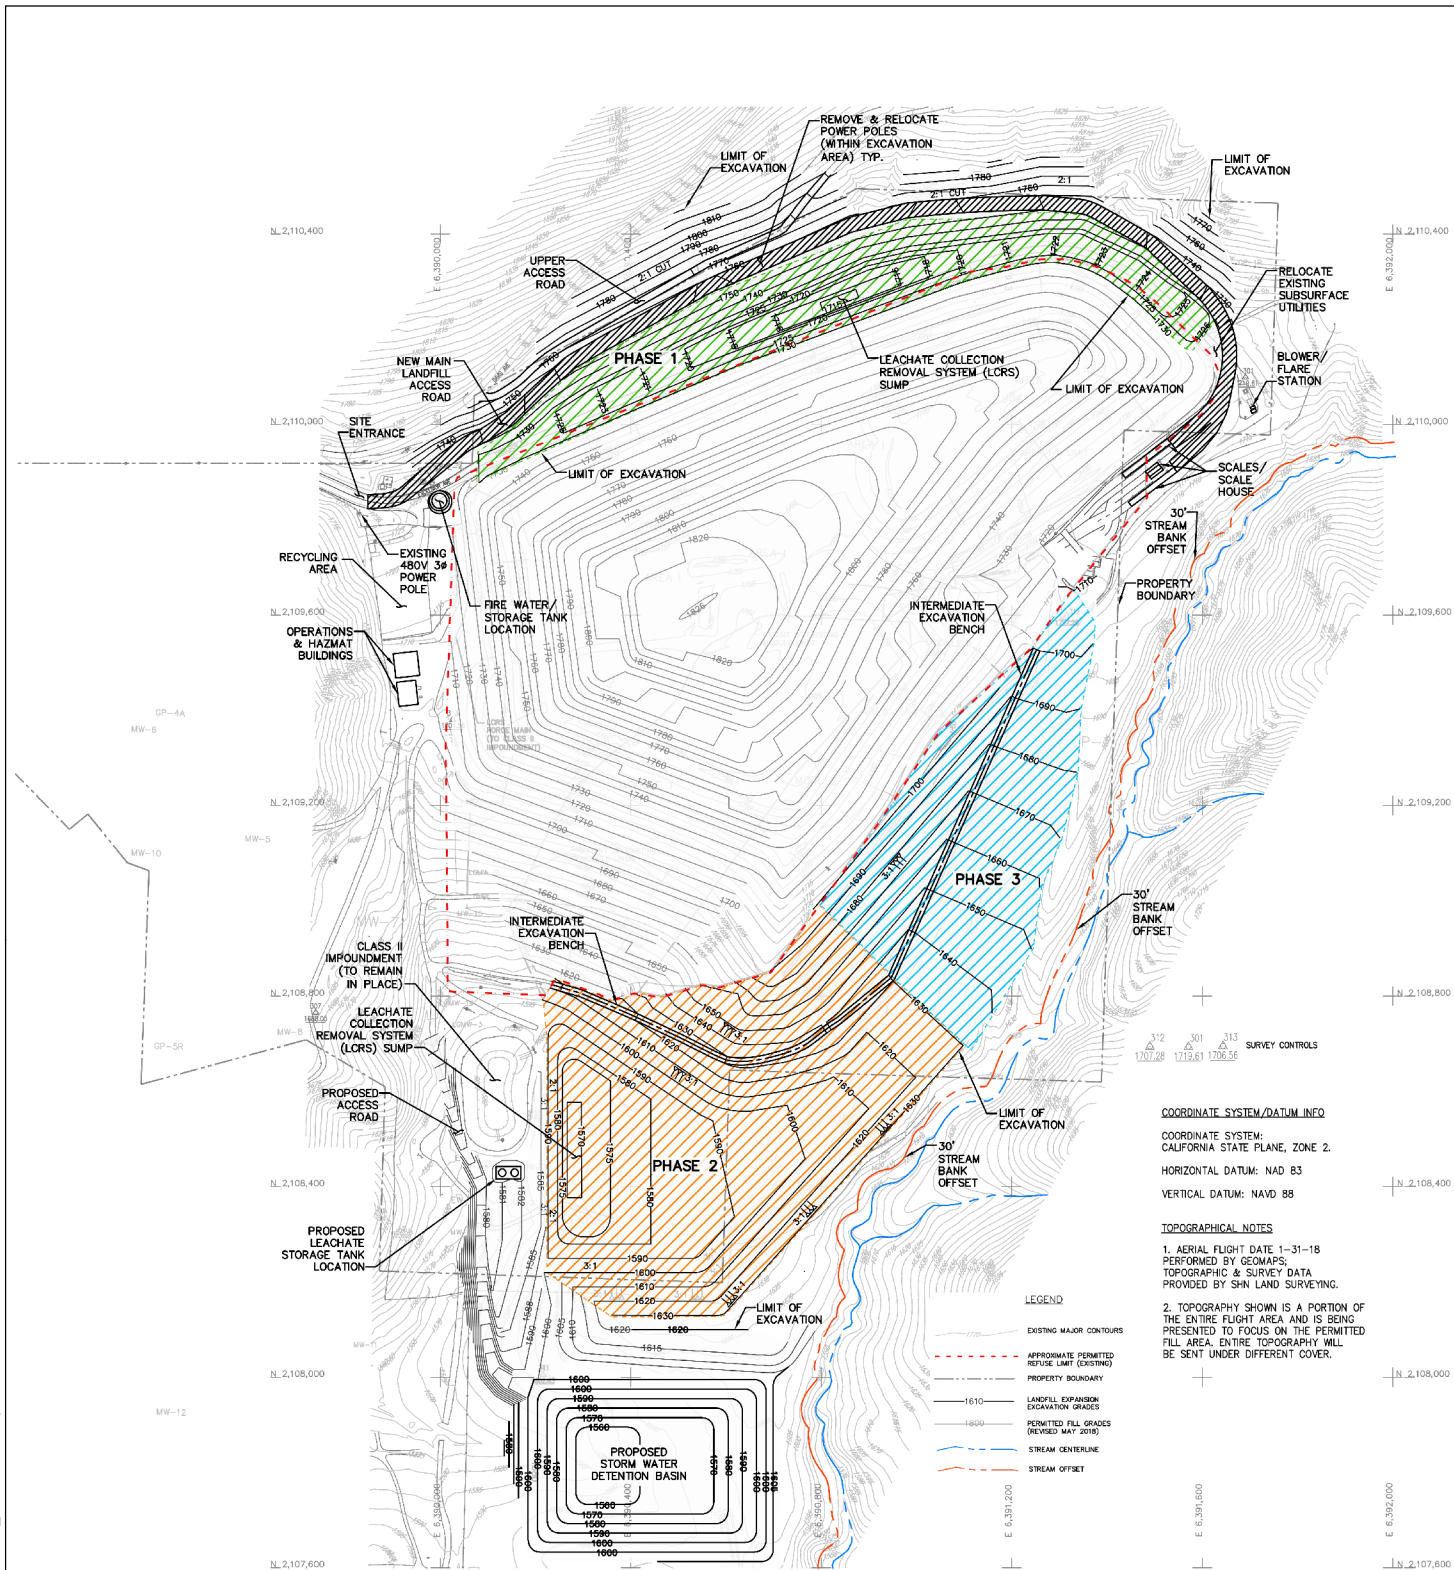


Eastlake Landfill CEQA Initial Study Lake County, California

November 2019

Source: SCS Engineers, 2019

Proposed Landfill Expansion Excavation Plan

Figure 2-6

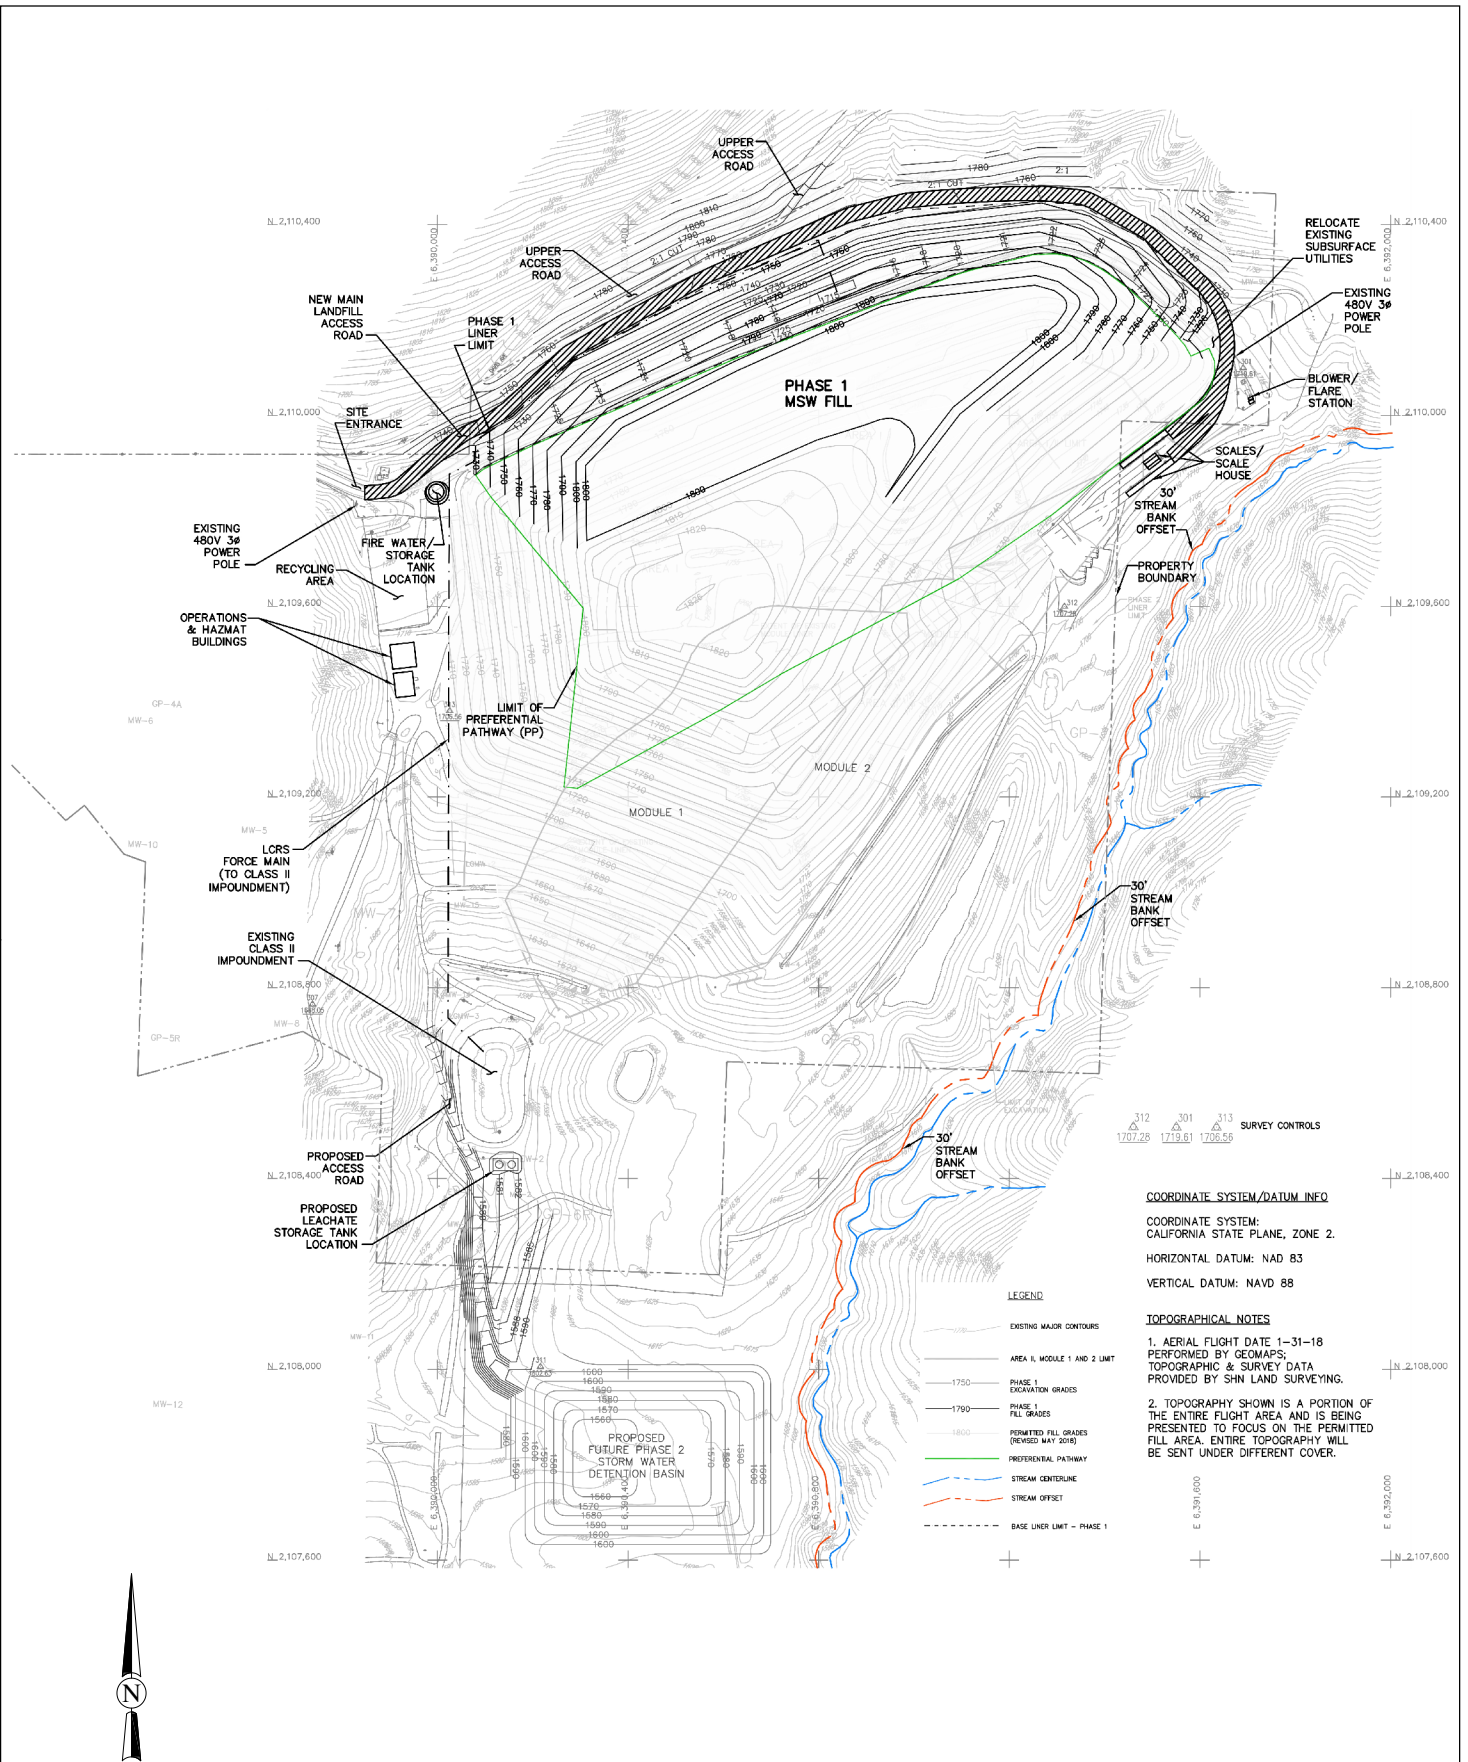


Eastlake Landfill
CEQA Initial Study
Lake County, California

Proposed Fill Sequence Plan
(Phase 1)

November 2019

Source: SCS Engineers, 2019

Figure 2-7

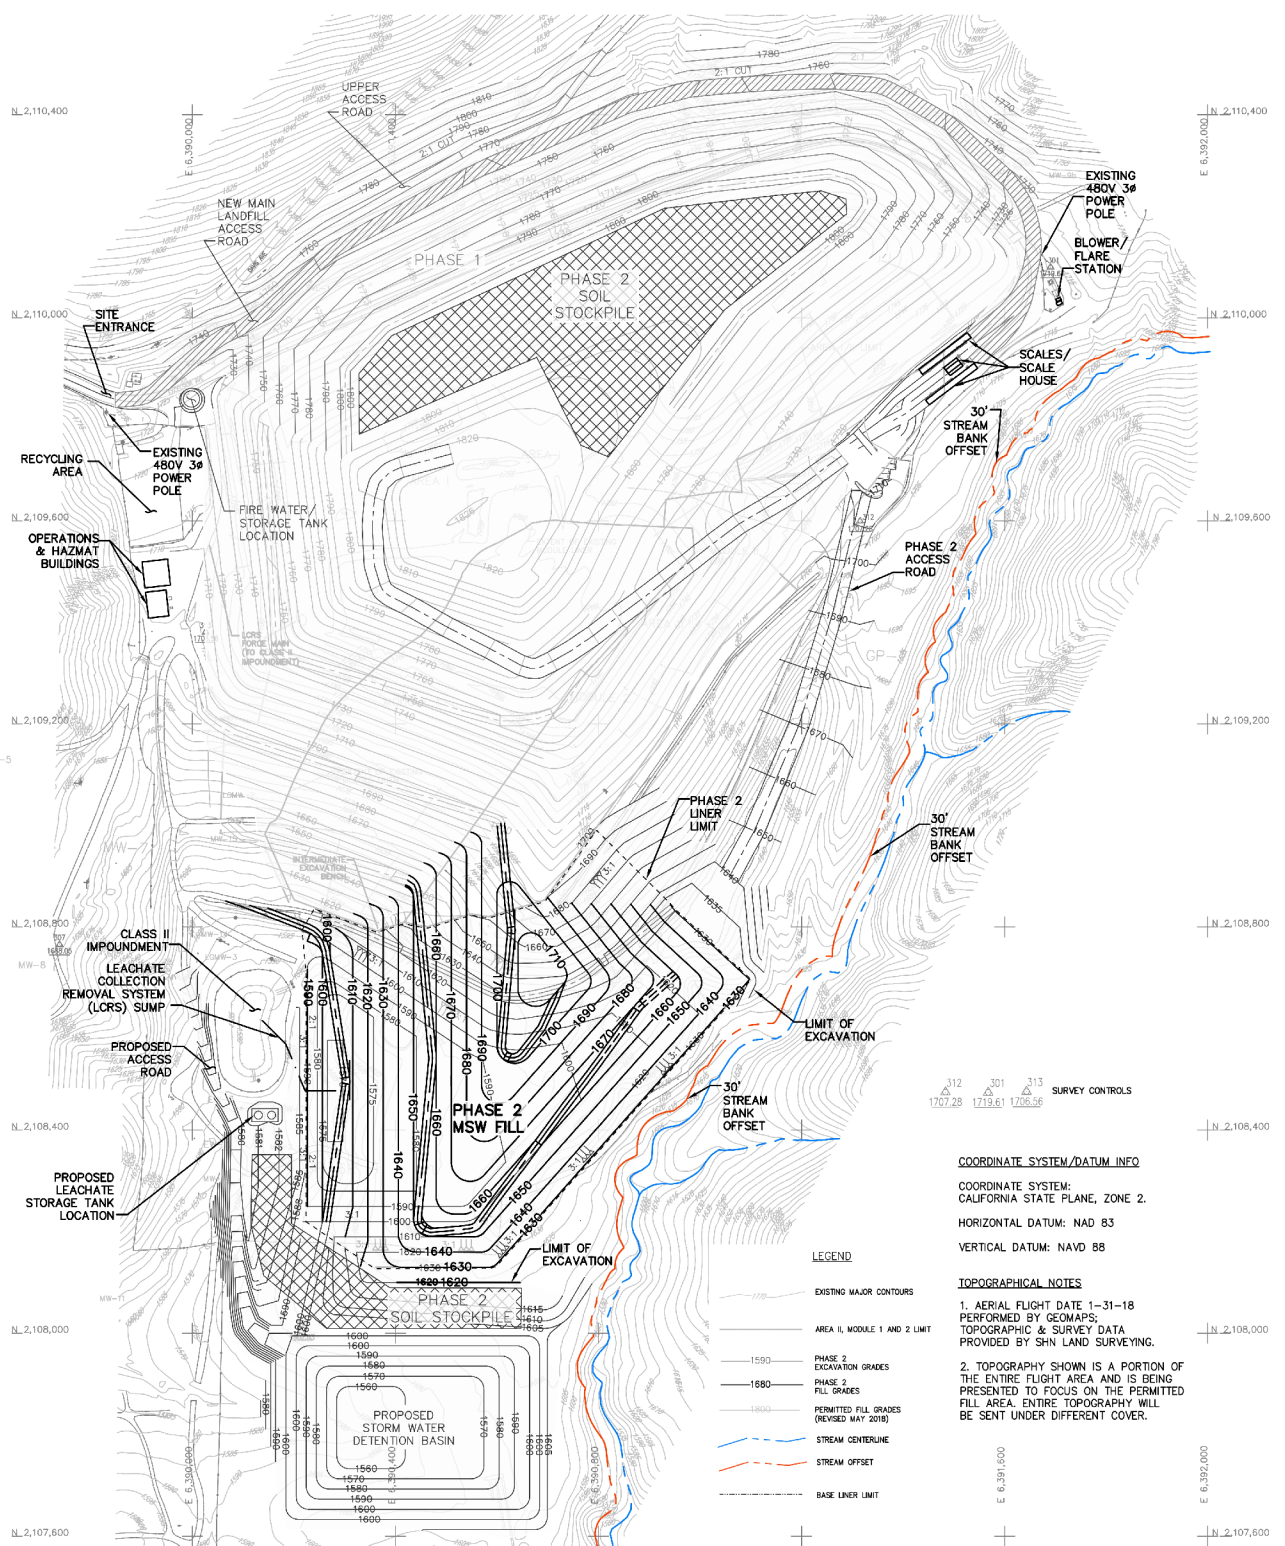


Eastlake Landfill
 CEQA Initial Study
 Lake County, California

Proposed Fill Sequence Plan
 (Phase 2)

November 2019

Source: SCS Engineers, 2019

Figure 2-8

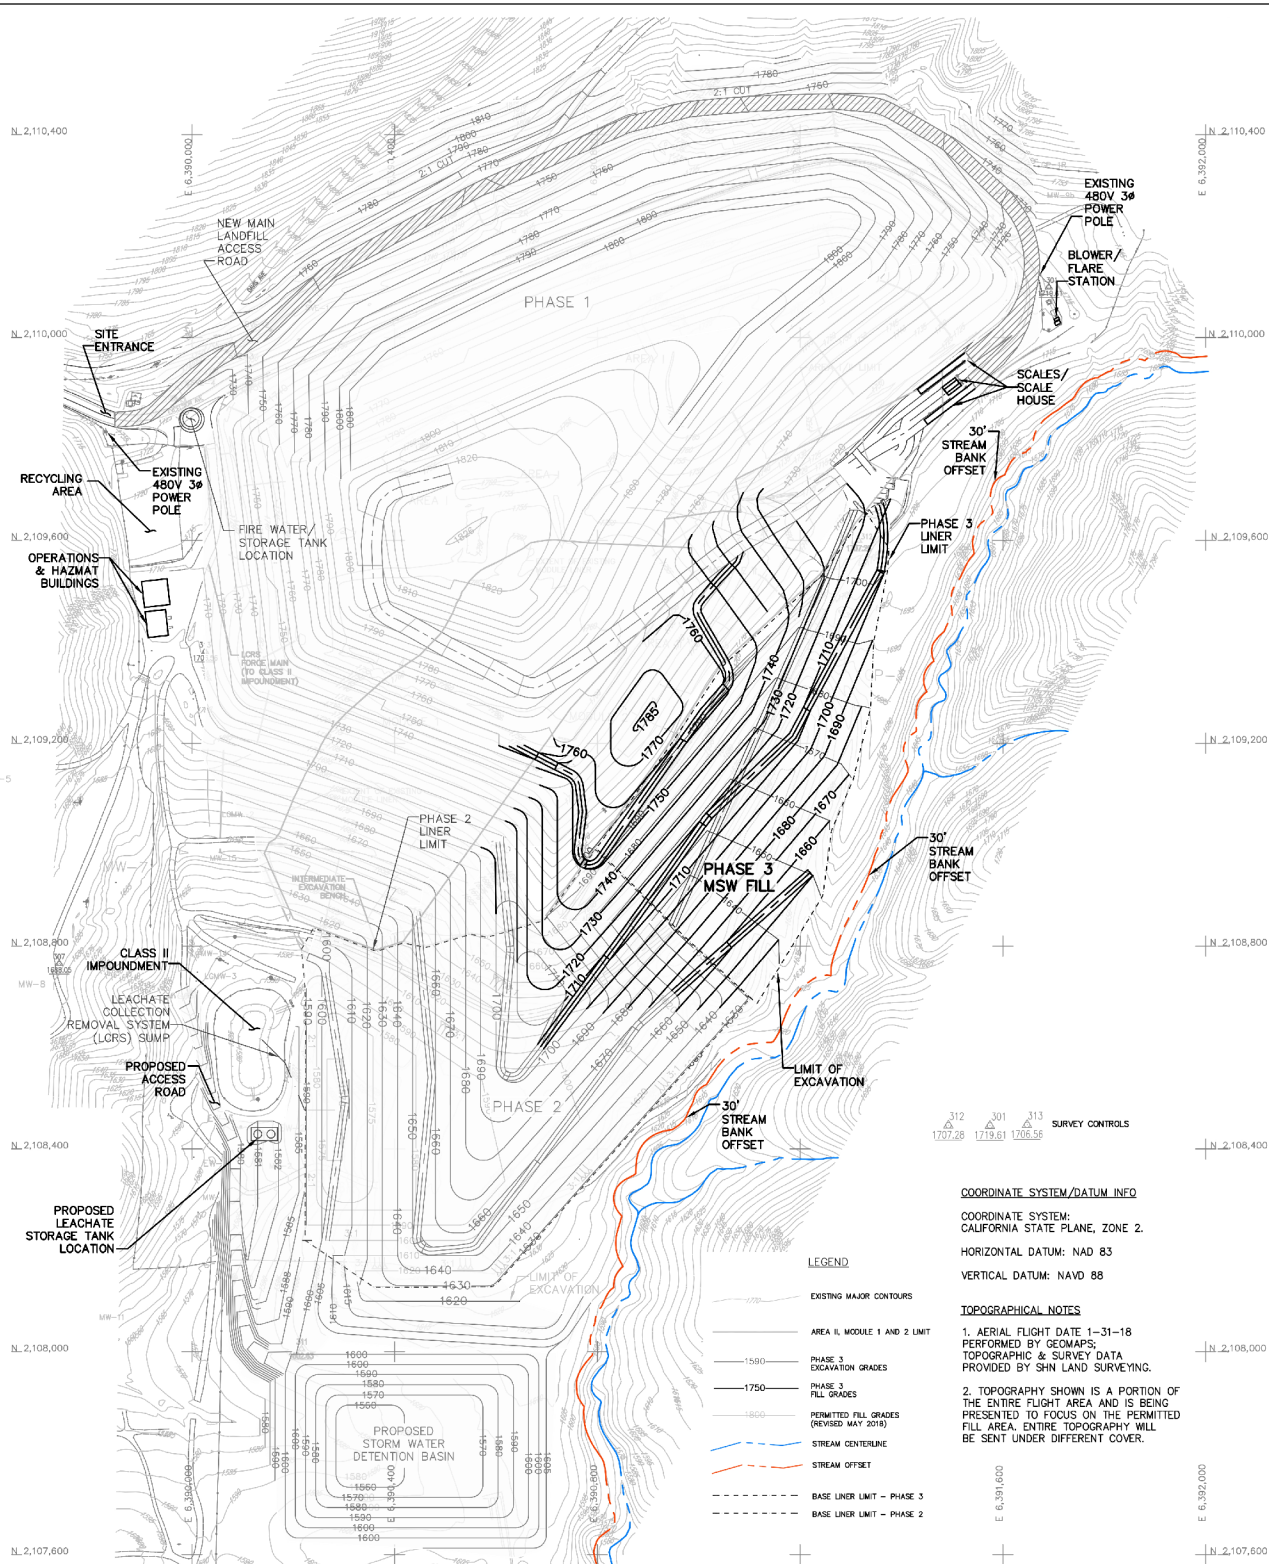


Eastlake Landfill
 CEQA Initial Study
 Lake County, California

Proposed Fill Sequence Plan
 (Phase 3)

November 2019

Source: SCS Engineers, 2019

Figure 2-9

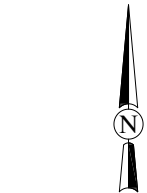


Eastlake Landfill
CEQA Initial Study
Lake County, California



November 2019

Source: SCS Engineers, 2019

Proposed Landfill Expansion
Final Grading Plan

Figure 2-11

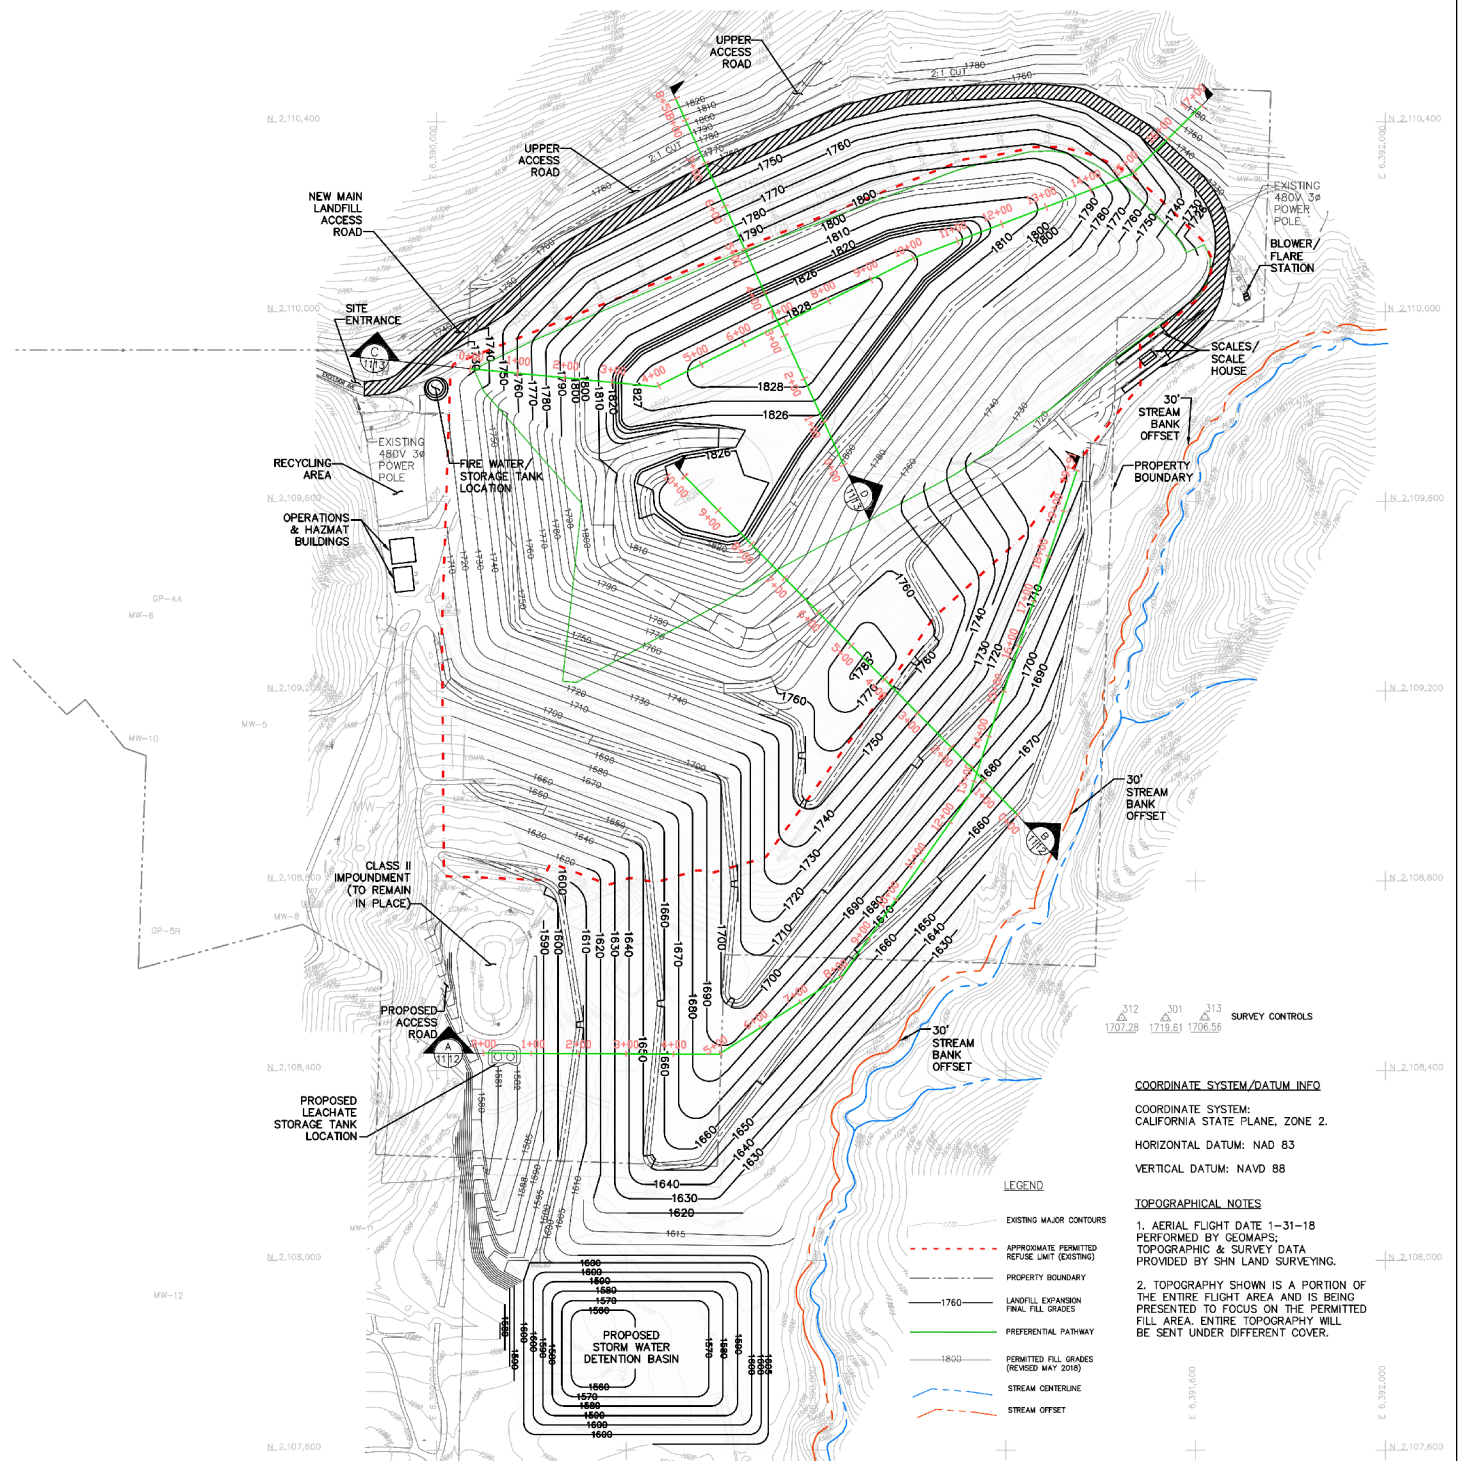

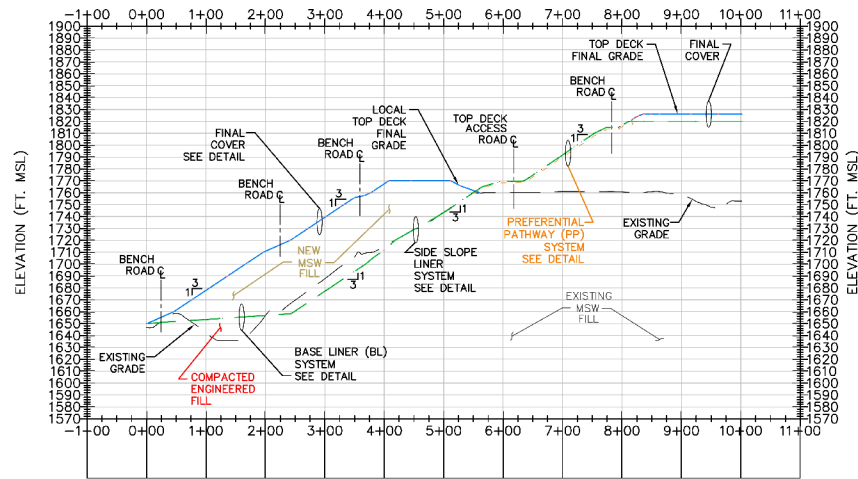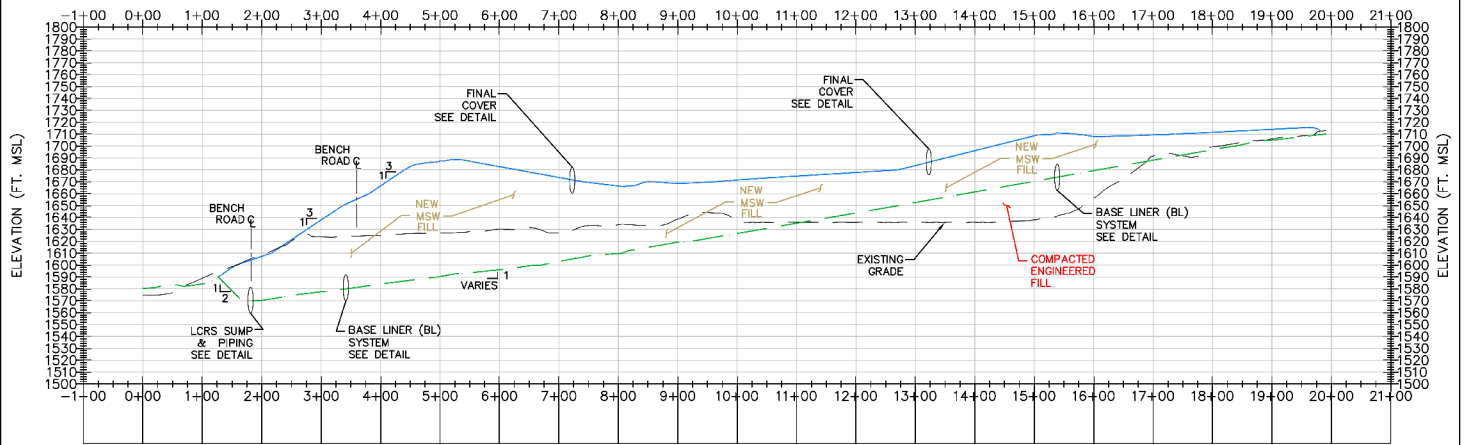


Eastlake Landfill
CEQA Initial Study
Lake County, California

Proposed Landfill Expansion
Sections (1 of 2)


November 2019

Source: SCS Engineers, 2019

Figure 2-12

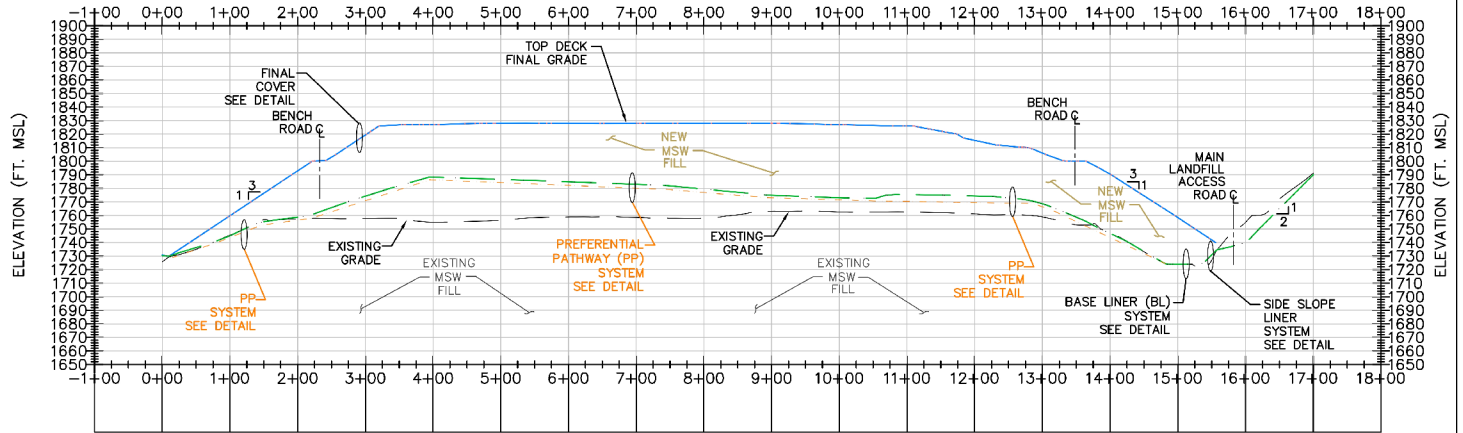

C
SECTION C
SCALE:
H: 1"=100'
V: 1"=50'

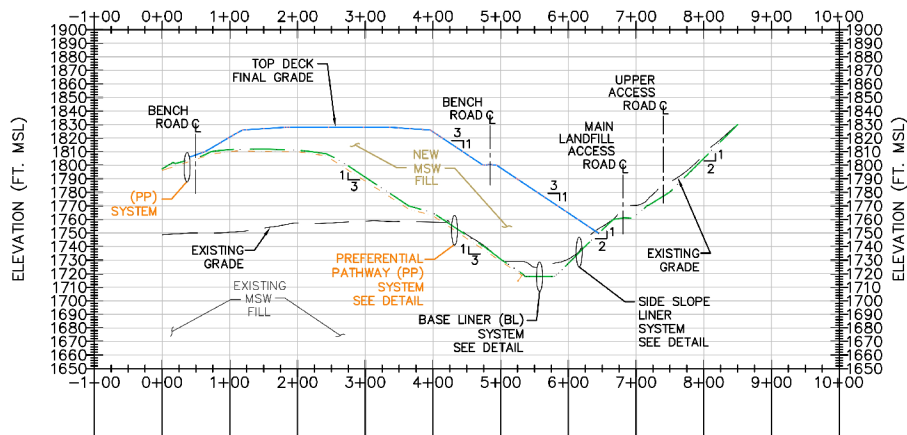


D
SECTION D
SCALE:
H: 1"=100'
V: 1"=50'



27CCR PRESCRIPTIVE LINER

PROPOSED ENGINEERED ALTERNATIVE

PHASES 1, 2, & 3

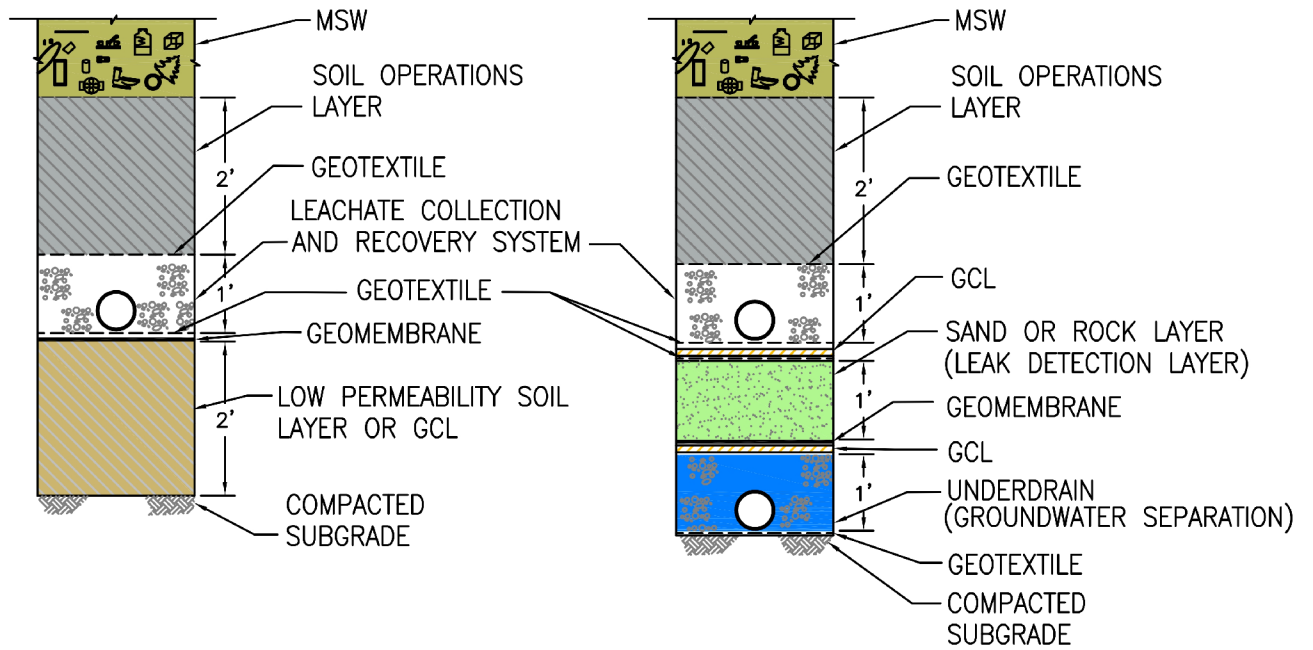

BASE LINER SYSTEMS




Eastlake Landfill
CEQA Initial Study
Lake County, California

Base Liner System Comparison

November 2019

Source: SCS Engineers, 2019

Figure 2-14

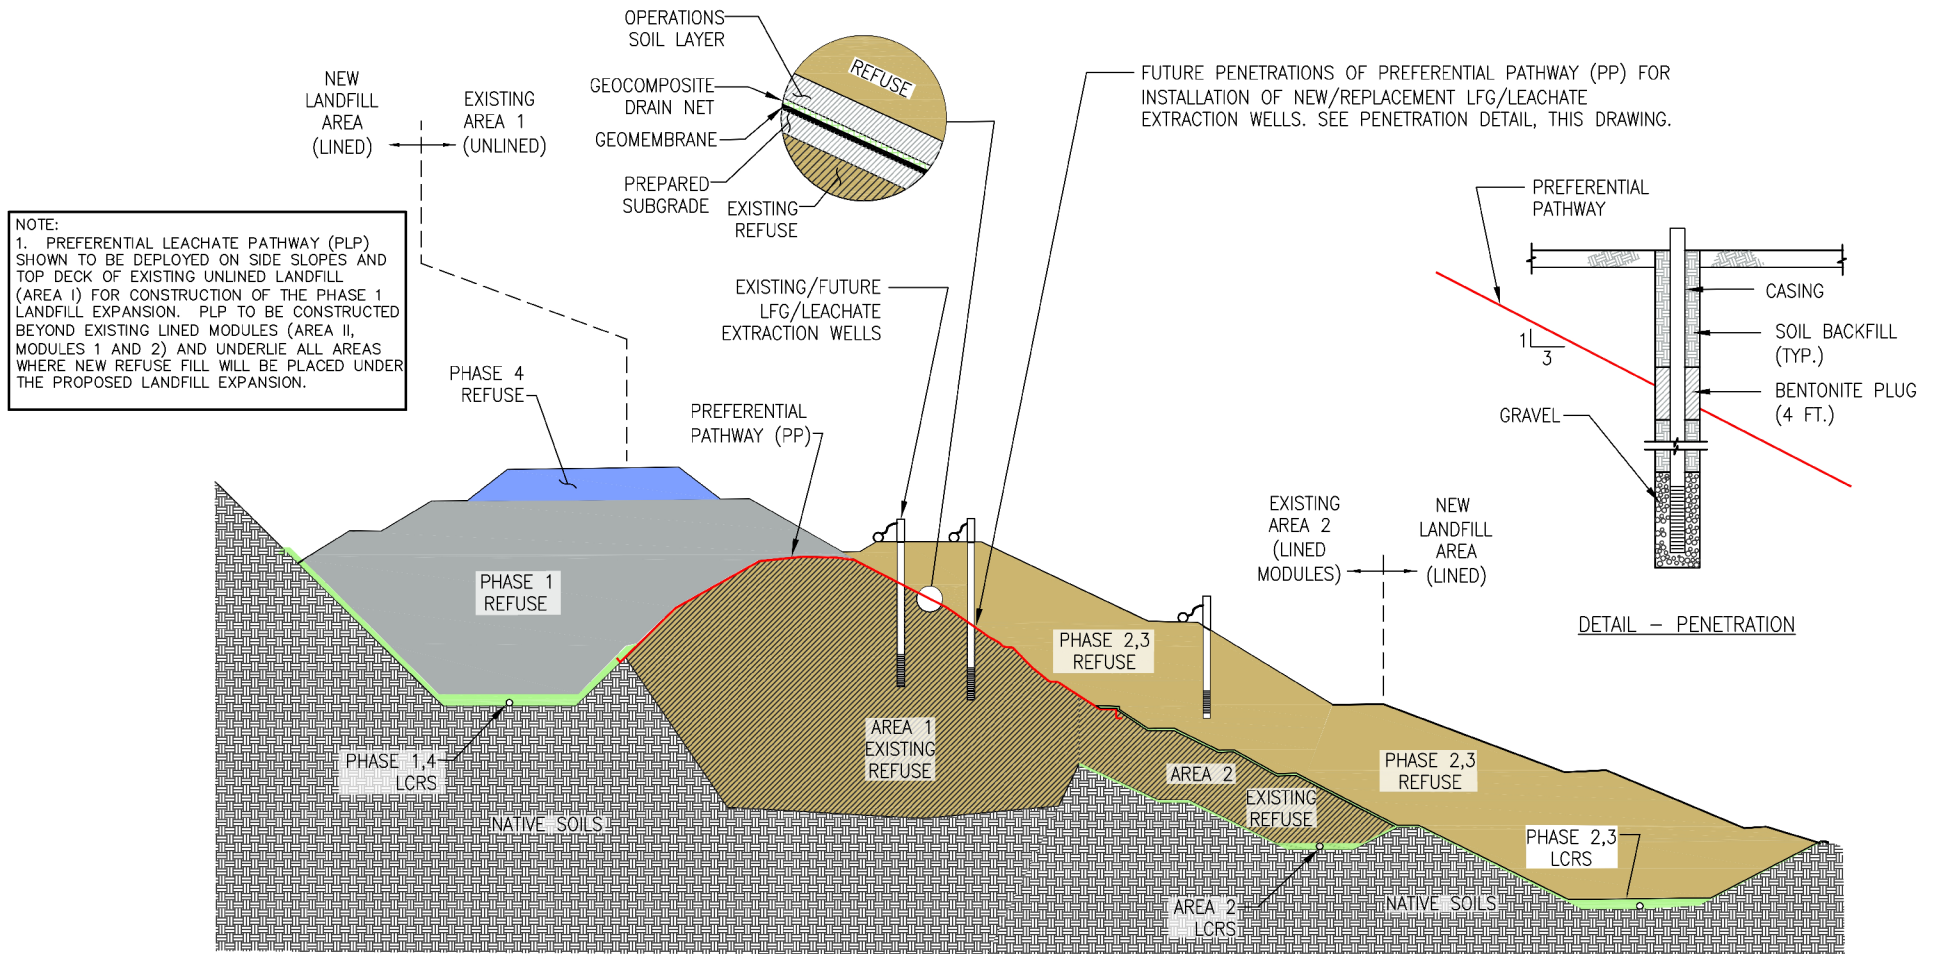


Eastlake Landfill
CEQA Initial Study
Lake County, California

Preferential Pathway Schematic


November 2019

Source: SCS Engineers, 2019


Figure 2-15

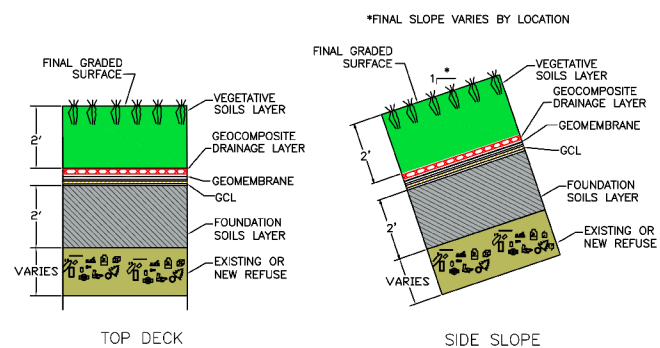


DETAIL -- FINAL COVER SYSTEM (AREAS 1 & 2)
SCALE:
NTS

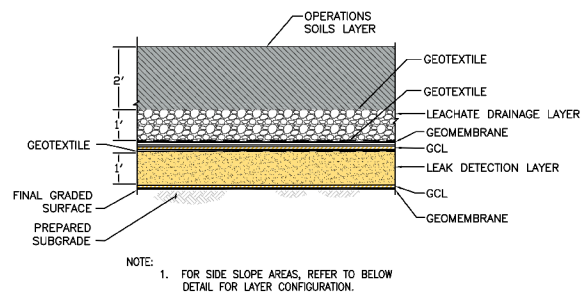

DETAIL -- BASELINER SYSTEM
SCALE:
NTS

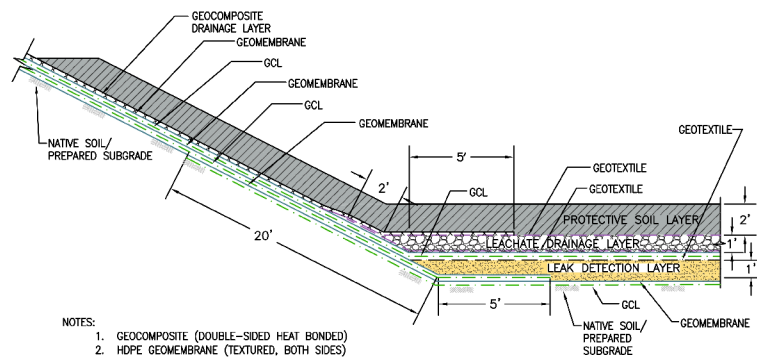

DETAIL -- SIDE SLOPE/BASE LINER
SCALE:
NTS

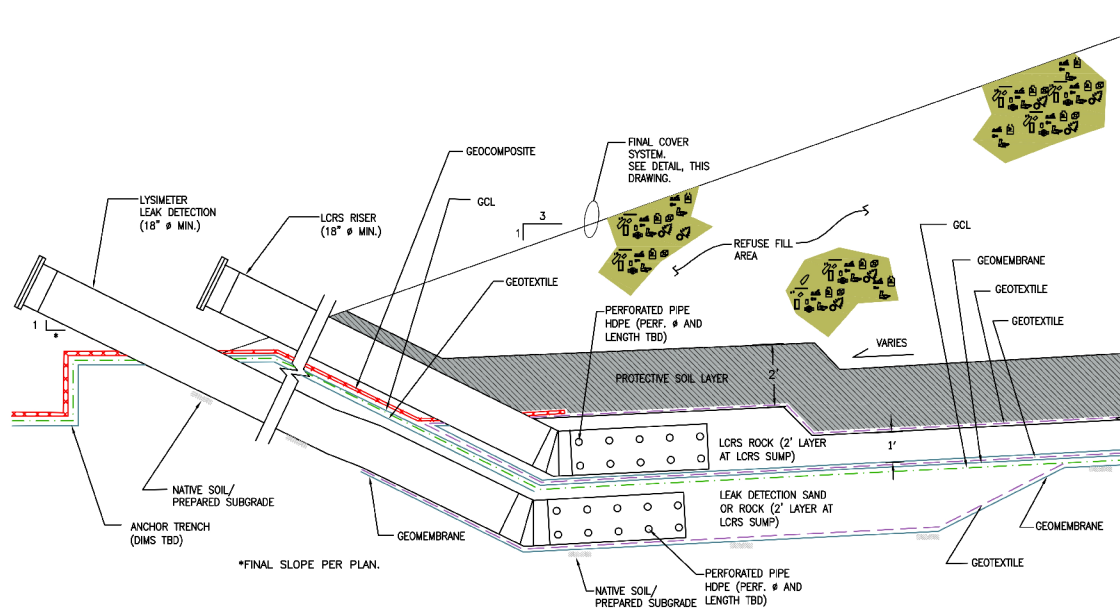

DETAIL -- LCRS SUMP
SCALE:
NTS



Eastlake Landfill
CEQA Initial Study
Lake County, California

Landfill Expansion, Final Cover,
Baseliner, and LCRS Details

November 2019

Source: SCS Engineers, 2019

Figure 2-16