




California Botanical Solutions
 11270 Clayton Creek Rd.
 Lower Lake, CA 95457
 APN: 049-300-15

8/21/20

Existing and Proposed Conditions

Sheet 1

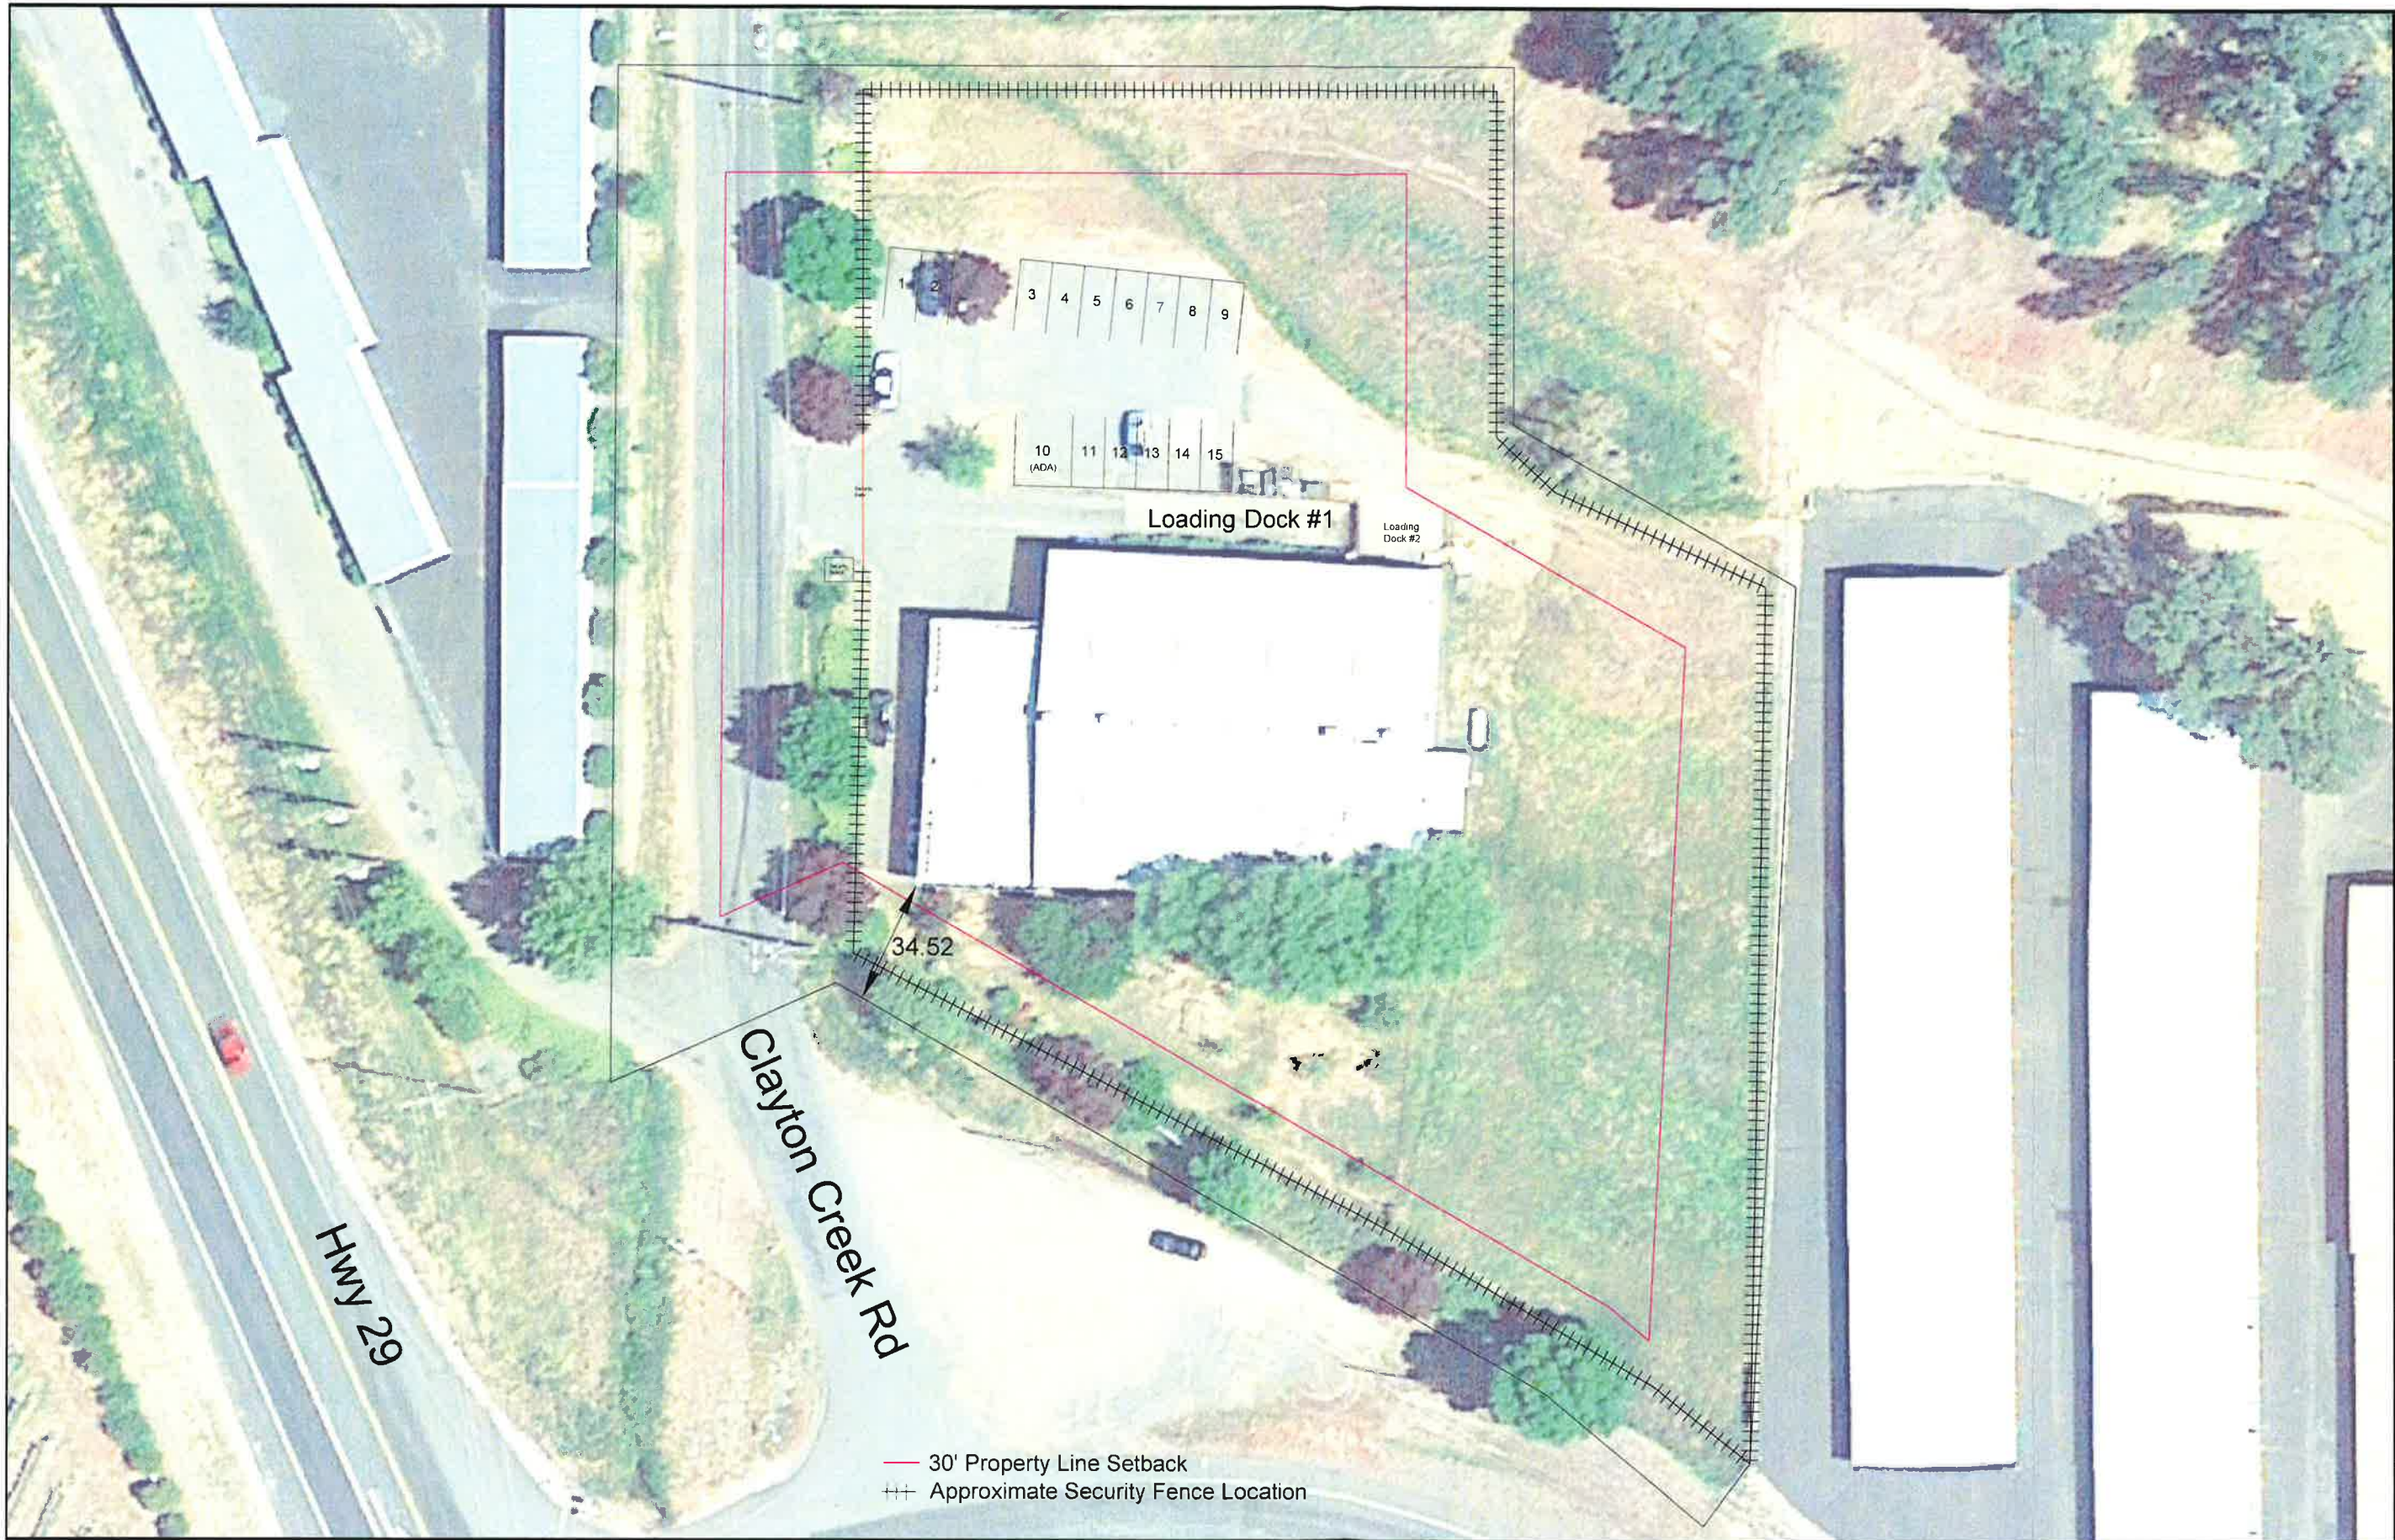

DOOR SCHEDULE

1. ALL DOORS TO BE PAINT GRADE UNLESS NOTED AND UN-BOLTED DURING NORMAL BUSINESS HOURS
2. ALL EXTERIOR DOORS TO BE OS&B-BOLTED.
3. LOCK STYLES/GRADE TO BE VERIFIED BY OWNER.
4. ALL DOORS TO BE KEYS ALIKE.
5. ALL INTERIOR DOORS TO BE SOLID CORE 1-3/4" UNLESS NOTED.

NO.	SIZE	HARDWARE	REMARKS
1	OS&B STORM FRONT	1	FIRE EGRESS ONLY
2	3068	1	FIRE EGRESS ONLY
3	3068	1	
4	8012 ROLL-UP	1, 4	
5	8012 ROLL-UP	1, 4	
6	3068	1	
7			
8			
9			
10			
11			
12			
13			
14			
15			
16			
17		1, 3, 5, 6	ASA SPECIFICATIONS
18		1, 3, 5, 6	ASA SPECIFICATIONS
19			
20		2, 5, 6, 7	
21			
22			
23			
24			
25			
26			
27			
28			
29			
30	3080	8	CHAIN-LINK
31	3068		
32	PAIR 4" SLIDERS		
33	3060		
34	PAIR 4" SLIDERS		

WINDOW SCHEDULE

1. ALL WINDOWS ARE EXISTING EXCEPT #20
2. PROVIDE STEEL SECURITY GRILLS

NO.	SIZE	NOTE	REMARKS
1	3030 FIXED		
2			
3			
4			
5			
6			
7			
8	4030 X0	2	BLOCK OUT WINDOW
9			
10			
11			
12	3030 FIXED		
13			
14			
15	4030 X0	2	
16	3030 FIXED		
17			
18			
19			
20	6030		INTERIOR SLIDER SECURITY WINDOW

SHARED SPACE

ROOM	DESCRIPTION
108	HALLWAY
109	OFFICE
110	
111	
PROCESSING

ROOM	DESCRIPTION	NOTE
A	PRODUCT STORAGE	*
B	PRODUCT STORAGE	*
C	PRODUCT STORAGE	*
D	WASTE	
E	HALLWAY	
107	OFFICE/SAFE ROOM	*
115	TRM ROOM	*
116	TRM ROOM	*
117	RECEIVING	*

(*) RESTRICTED ACCESS AREAS

DISTRIBUTION

ROOM	DESCRIPTION	NOTE
F	PRODUCT STORAGE	*
G	RECEIVING	*
H	QUANTITATIVE	*
I	PRODUCT STORAGE	*
J	HALLWAY	
K	WASTE	
L	SAFE ROOM	*
M	CONFERENCE ROOM	*


(*) RESTRICTED ACCESS AREAS

ROOM AREAS

LD	SG	FOOTAGE	LD	SG	FOOTAGE
A	160		113	84	
B	160		114	87	
C	160		115	82	
E	848		116	888	
F	480		117	371	
G	240		118	885	
H	240		119	190	
I	240		120	131	
J	2484		121	743	
K	472				
101	113				
102	114				
103	114				
104	124				
105	85				
106	231				
107	303				
108	114				
109	237				
110	114				
111	163				
112	78				

HARDWARE

NO.	DESCRIPTION
1	EXISTING
2	ELECTRONIC KEY PAD
3	PRIVACY
4	CHAIN FALL
5	CLOSURE - GLOBAL TIE ROD OR EQUAL
6	12" HOOKS/LATCHES - BOTH SIDES
7	MANIC DOOR OPERATOR

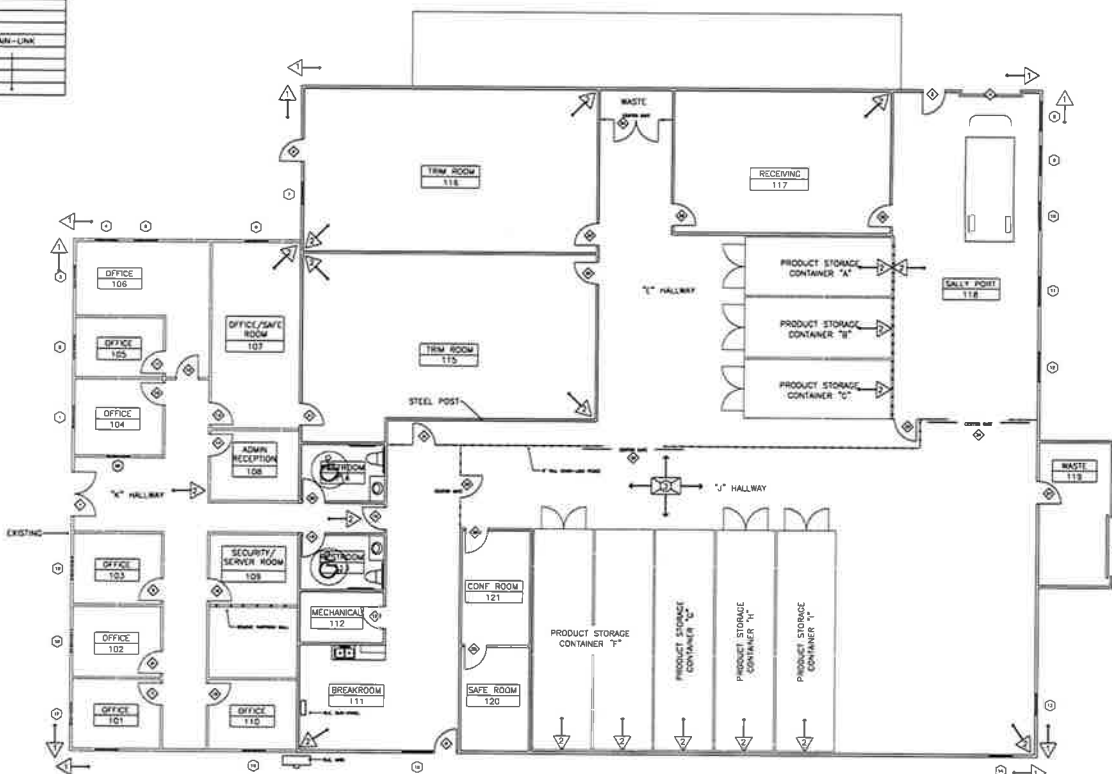

GENERAL NOTES

1. ALL EXTERIOR DOORS AND WINDOWS ARE EXISTING.
2. SEE SCHEDULES FOR ADDITIONAL HARDWARE AS REQUIRED.

SURVEILLANCE CAMERAS

MANUFACTURE:	
MODEL:	
MANUFACTURE:	
MODEL:	
MANUFACTURE:	
MODEL:	

SYMBOLS

- ◇ DOORS
- WINDOWS
- DETAIL
- GENERAL NOTES
- XXX ROOM NAME
- 101 ROOM NO.

WAREHOUSE FLOOR PLAN

RRE, LLC

VINCENT PRICE DESIGN GROUP

3725 MAIN STREET, REDWOOD CITY, CA 94061
PHONE (650) 759-7225 CELL (415) 488-0781 - vpd@vpdgroup.com

DATE	REVISION	DATE

SCALE	DATE
SCALE: N.T.S.	DATE: JULY 2020
JOB: DROZDZ	
SHEET 3 OF 3	

A2