




CULTIVATION SITE PLAN WITH CANOPY

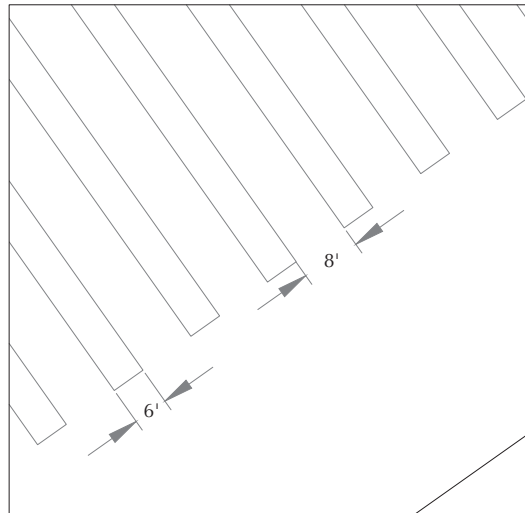

GRAPHIC SCALE

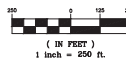

CANOPY ROW DETAIL (TYP)

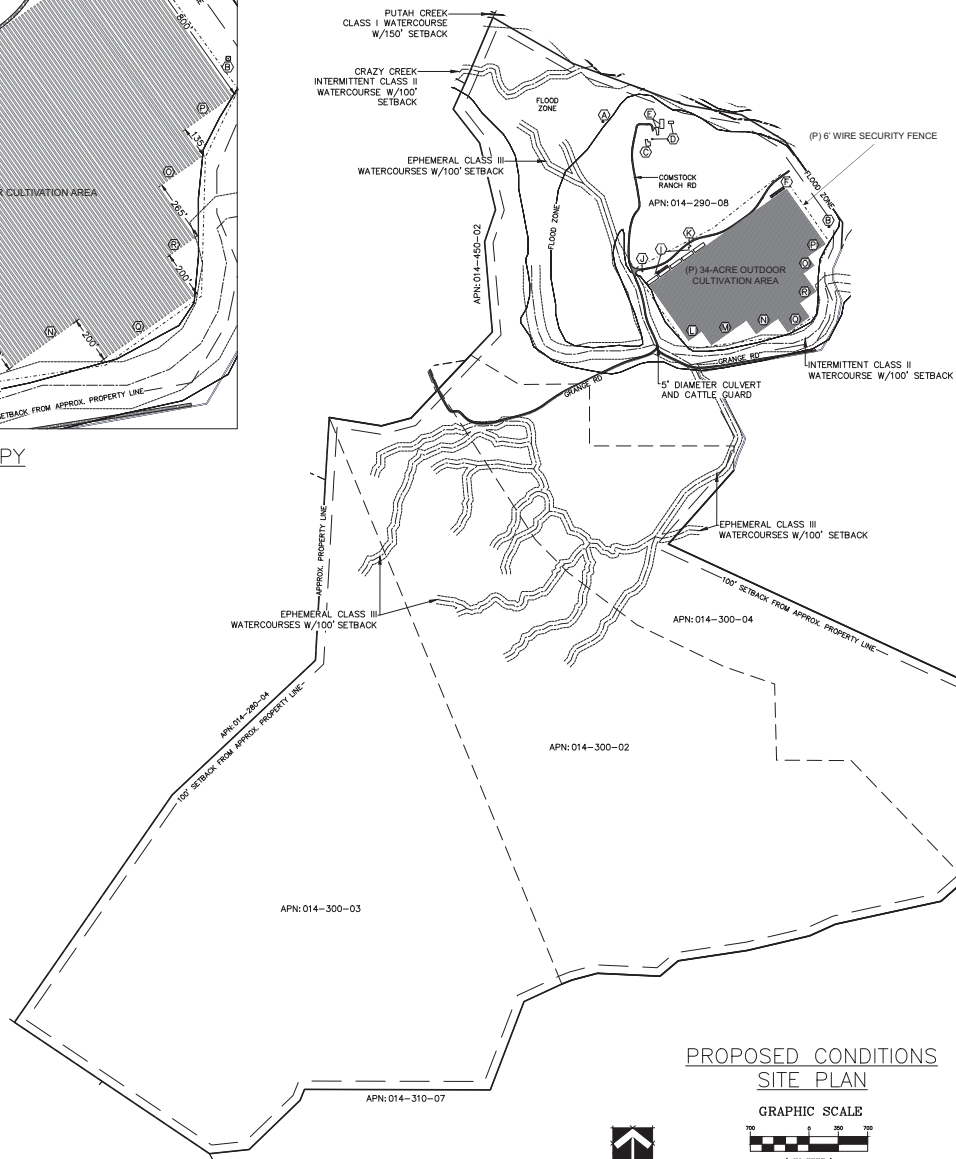

PROPOSED CONDITIONS
SITE PLAN

GRAPHIC SCALE



VICINITY MAP
NO SCALE

RANCHO LAKE, LLC
19955 GRANGE ROAD
MIDDLETOWN, CA 95461
APNs: 014-290-08 AND
014-300-02, 03, & 04

LEGEND:

- 1530- CONTOUR ELEVATION
- FENCE
- ASPHALT
- GRAVEL
- CREEK / SWALE
- APN ASSESSOR'S PARCEL NUMBER
- APPROX APPROXIMATELY
- DWY DRIVEWAY
- (E) EXISTING
- (P) PROPOSED
- RD ROAD
- SF SQUARE FEET

NOTES:
1. CONTOUR INTERVAL IS 20'

- (E) GROUNDWATER WELL
LAT: 38.7797°
LONG: -122.53429°
BENEFICIAL USES: DOMESTIC & FIRE PROTECTION
- (E) GROUNDWATER WELL
LAT: 38.7789°
LONG: -122.5271°
BENEFICIAL USES: IRRIGATION
- (E) RESIDENCE
- (E) ACCESSORY AG STRUCTURE(S)
- (E) BARN(S)
- (P) TWENTY 5,000 GALLON HEAVY-DUTY WATER STORAGE TANKS
- (P) OUTDOOR CULTIVATION AREA
- (P) FIVE 40'x150' (6000SF) HARVEST STORAGE AND STAGING AREAS
- (P) 10'x12' (120SF) SECURITY CENTER/SHED
- (P) TWO 10'x12' (120SF) PESTICIDES & AGRICULTURAL CHEMICALS STORAGE AREA

OUTDOOR CANOPY AREAS

- (P) ELEVEN 6'x800' (4,800 SF) CANOPY AREAS
- (P) THIRTY 6'x1,000' (6,000 SF) CANOPY AREAS
- (P) TWENTY-TWO 6'x1,200' (7,200 SF) CANOPY AREAS
- (P) FOURTEEN 6'x935' (5,610 SF) CANOPY AREAS
- (P) SIXTEEN 6'x800' (4,800 SF) CANOPY AREAS
- (P) TWENTY-NINE 6'x1,400' (8,400 SF) CANOPY AREAS
- (P) NINE 6'x1,200' (7,200 SF) CANOPY AREAS


Revisions:

REALM ENGINEERING
CIVIL ENGINEERING, SURVEYING & PLANNING
1767 MARKET STREET SUITE C
REDDING, CA 96001
530-526-7495


PLANS PREPARED UNDER THE
SUPERVISION OF:
No. 67800
CIVIL
STATE OF CALIFORNIA

PROPOSED CONDITIONS SITE PLAN - PHASE II
RANCHO LAKE, LLC
19955 GRANGE RD.
MIDDLETOWN, CA 95461
APNs: 014-290-08 & 12 AND 014-300-02, 03, & 04

PLOTTED BY:
DATE PLOTTED:
SCALE OF DRAWING:
SEE PLAN
JOB NUMBER:
DDED FILE:
SHEET:

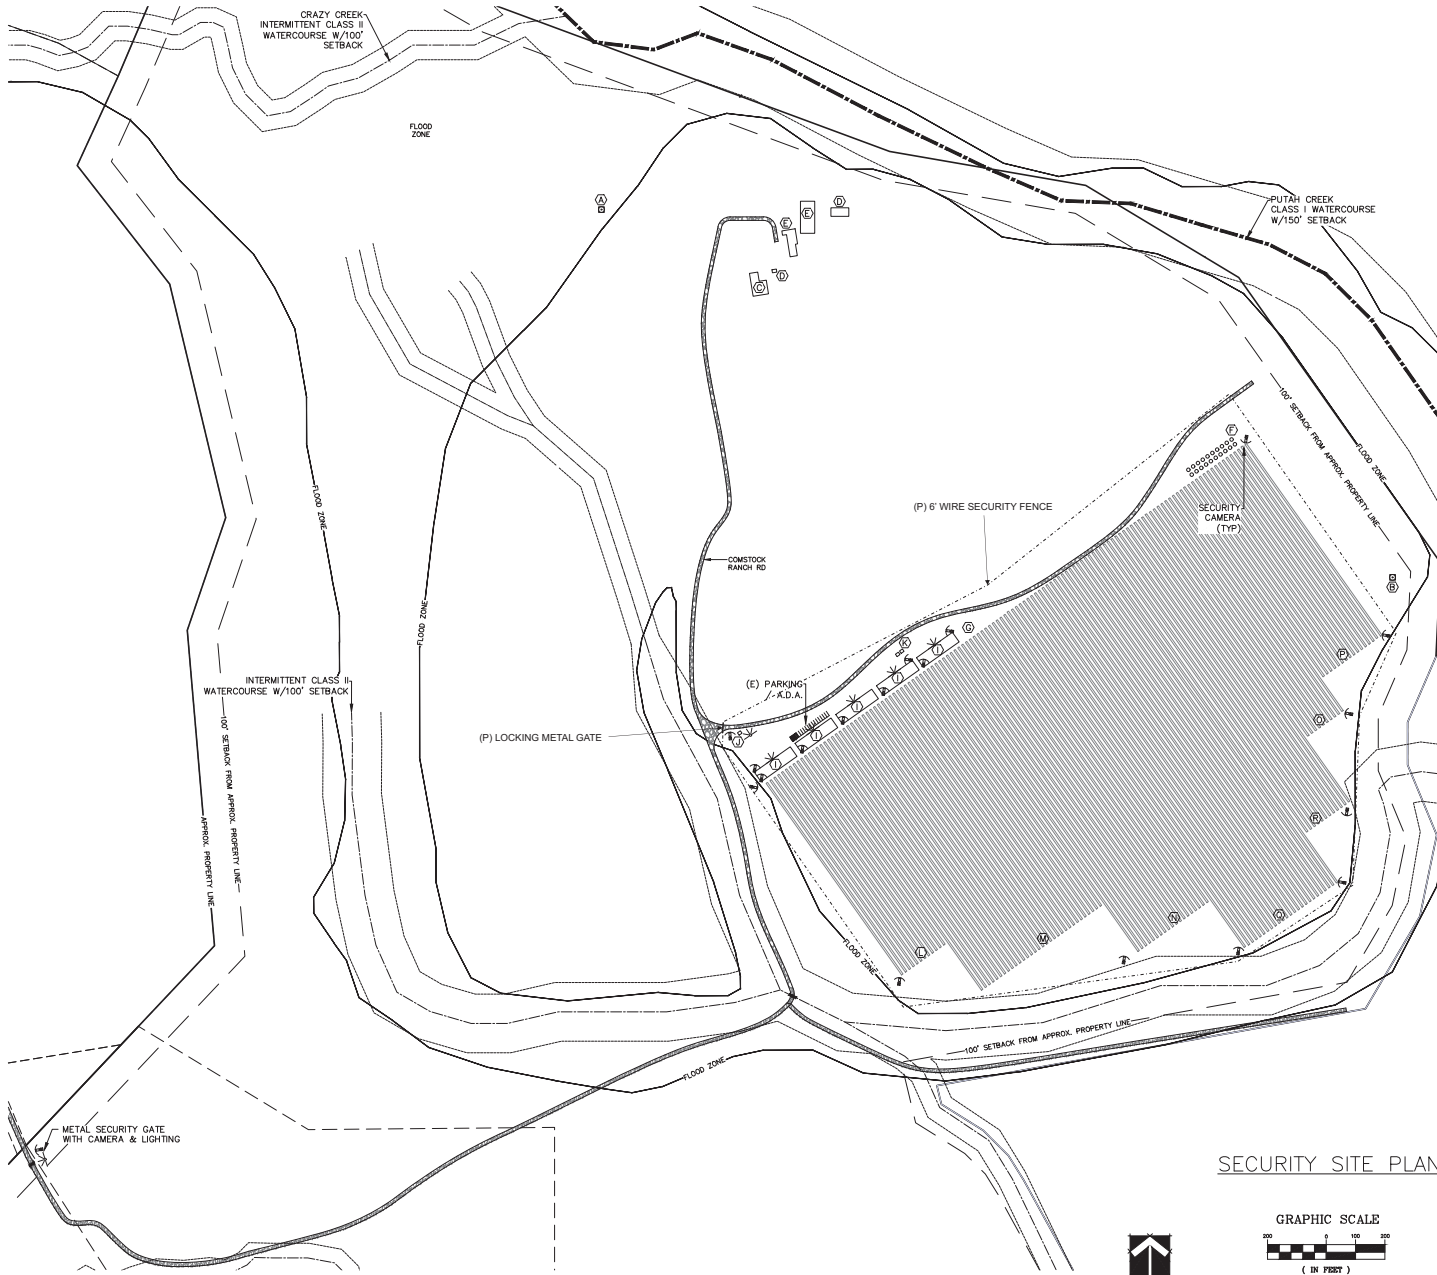

SECURITY SITE PLAN

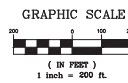

VICINITY MAP
NO SCALE
RANCHO LAKE, LLC
19955 GRANGE ROAD
MIDDLETOWN, CA 95461
APNs: 014-290-08 AND
014-300-02, 03, & 04

- LEGEND:
- 15.30— CONTOUR ELEVATION
 - FENCE
 - (P) SECURITY LIGHTS
 - (P) SECURITY CAMERAS
 - APN ASSESSOR'S PARCEL NUMBER
 - APPROX APPROXIMATE
 - DWY DRIVEWAY
 - (E) EXISTING
 - (P) PROPOSED
 - RD ROAD
 - SF SQUARE FEET


- NOTES:
- CONTOUR INTERVAL IS 20'
 - (E) GROUNDWATER WELL
LAT: 38.779707
LONG: -122.53429
BENEFICIAL USES: DOMESTIC & FIRE PROTECTION
 - (E) GROUNDWATER WELL
LAT: 38.779697
LONG: -122.52711
BENEFICIAL USES: IRRIGATION
 - (E) RESIDENCE
 - (E) ACCESSORY AG STRUCTURE(S)
 - (E) BARN(S)
 - (P) TWENTY 5,000 GALLON HEAVY-DUTY WATER STORAGE TANKS
 - (P) OUTDOOR CULTIVATION AREA
 - (P) FIVE 40'x150' (6000SF) HARVEST STORAGE AND STAGING AREAS
 - (P) 10'x12' (120SF) SECURITY CENTER/SHED
 - (P) TWO 10'x12' (120SF) PESTICIDES & AGRICULTURAL CHEMICALS STORAGE AREAS

OUTDOOR CANOPY AREAS

(P)	ELEVEN 6'X800' (4,800 SF) CANOPY AREAS
(P)	THIRTY 6'X1,000' (6,000 SF) CANOPY AREAS
(P)	TWENTY-TWO 6'X1,200' (7,200 SF) CANOPY AREAS
(P)	FOURTEEN 6'X935' (5,610 SF) CANOPY AREAS
(P)	SIXTEEN 6'X800' (4,800 SF) CANOPY AREAS
(P)	TWENTY-NINE 6'X1,400' (8,400 SF) CANOPY AREAS
(P)	NINE 6'X1,200' (7,200 SF) CANOPY AREAS

Revisions:

REALM ENGINEERING
CIVIL ENGINEERING, SURVEYING & PLANNING
1767 MARKET STREET SUITE C
REDDING, CA 96001
530-526-7495

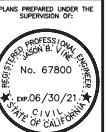

SECURITY SITE PLAN
RANCHO LAKE, LLC
19955 GRANGE RD.
MIDDLETOWN, CA 95461
APNs: 014-290-08 & 12 AND 014-300-02, 03, & 04

PLOTTED BY:
DATE PLOTTED:
SCALE OF DRAWING:
SEE PLAN
JOB NUMBER:
DDED FILE:
SHEET:
1

