

# Cannabis Cultivation Site



scale 1" = 50'- 0"

## ABBREVIATIONS:

PF - 6' Privacy Fence  
 MF - Proposed 6' Chain link metal fence  
 WT - Water Tank

## 1-6 Phases, 6 year plan

- 1 March 2020 - planting 5,000 SQ.FT canopy
- 2 March 2021 - planting 5,000 SQ.FT canopy
- 3 March 2022 - planting 5,000 SQ.FT canopy
- 4 March 2023 - planting 8,360 SQ.FT canopy
- 5 March 2024 - planting 11,720 SQ.FT canopy
- 6 March 2025 - planting 15,000 SQ.FT canopy  
 All the SQ.FT will be in use unless otherwise stated.

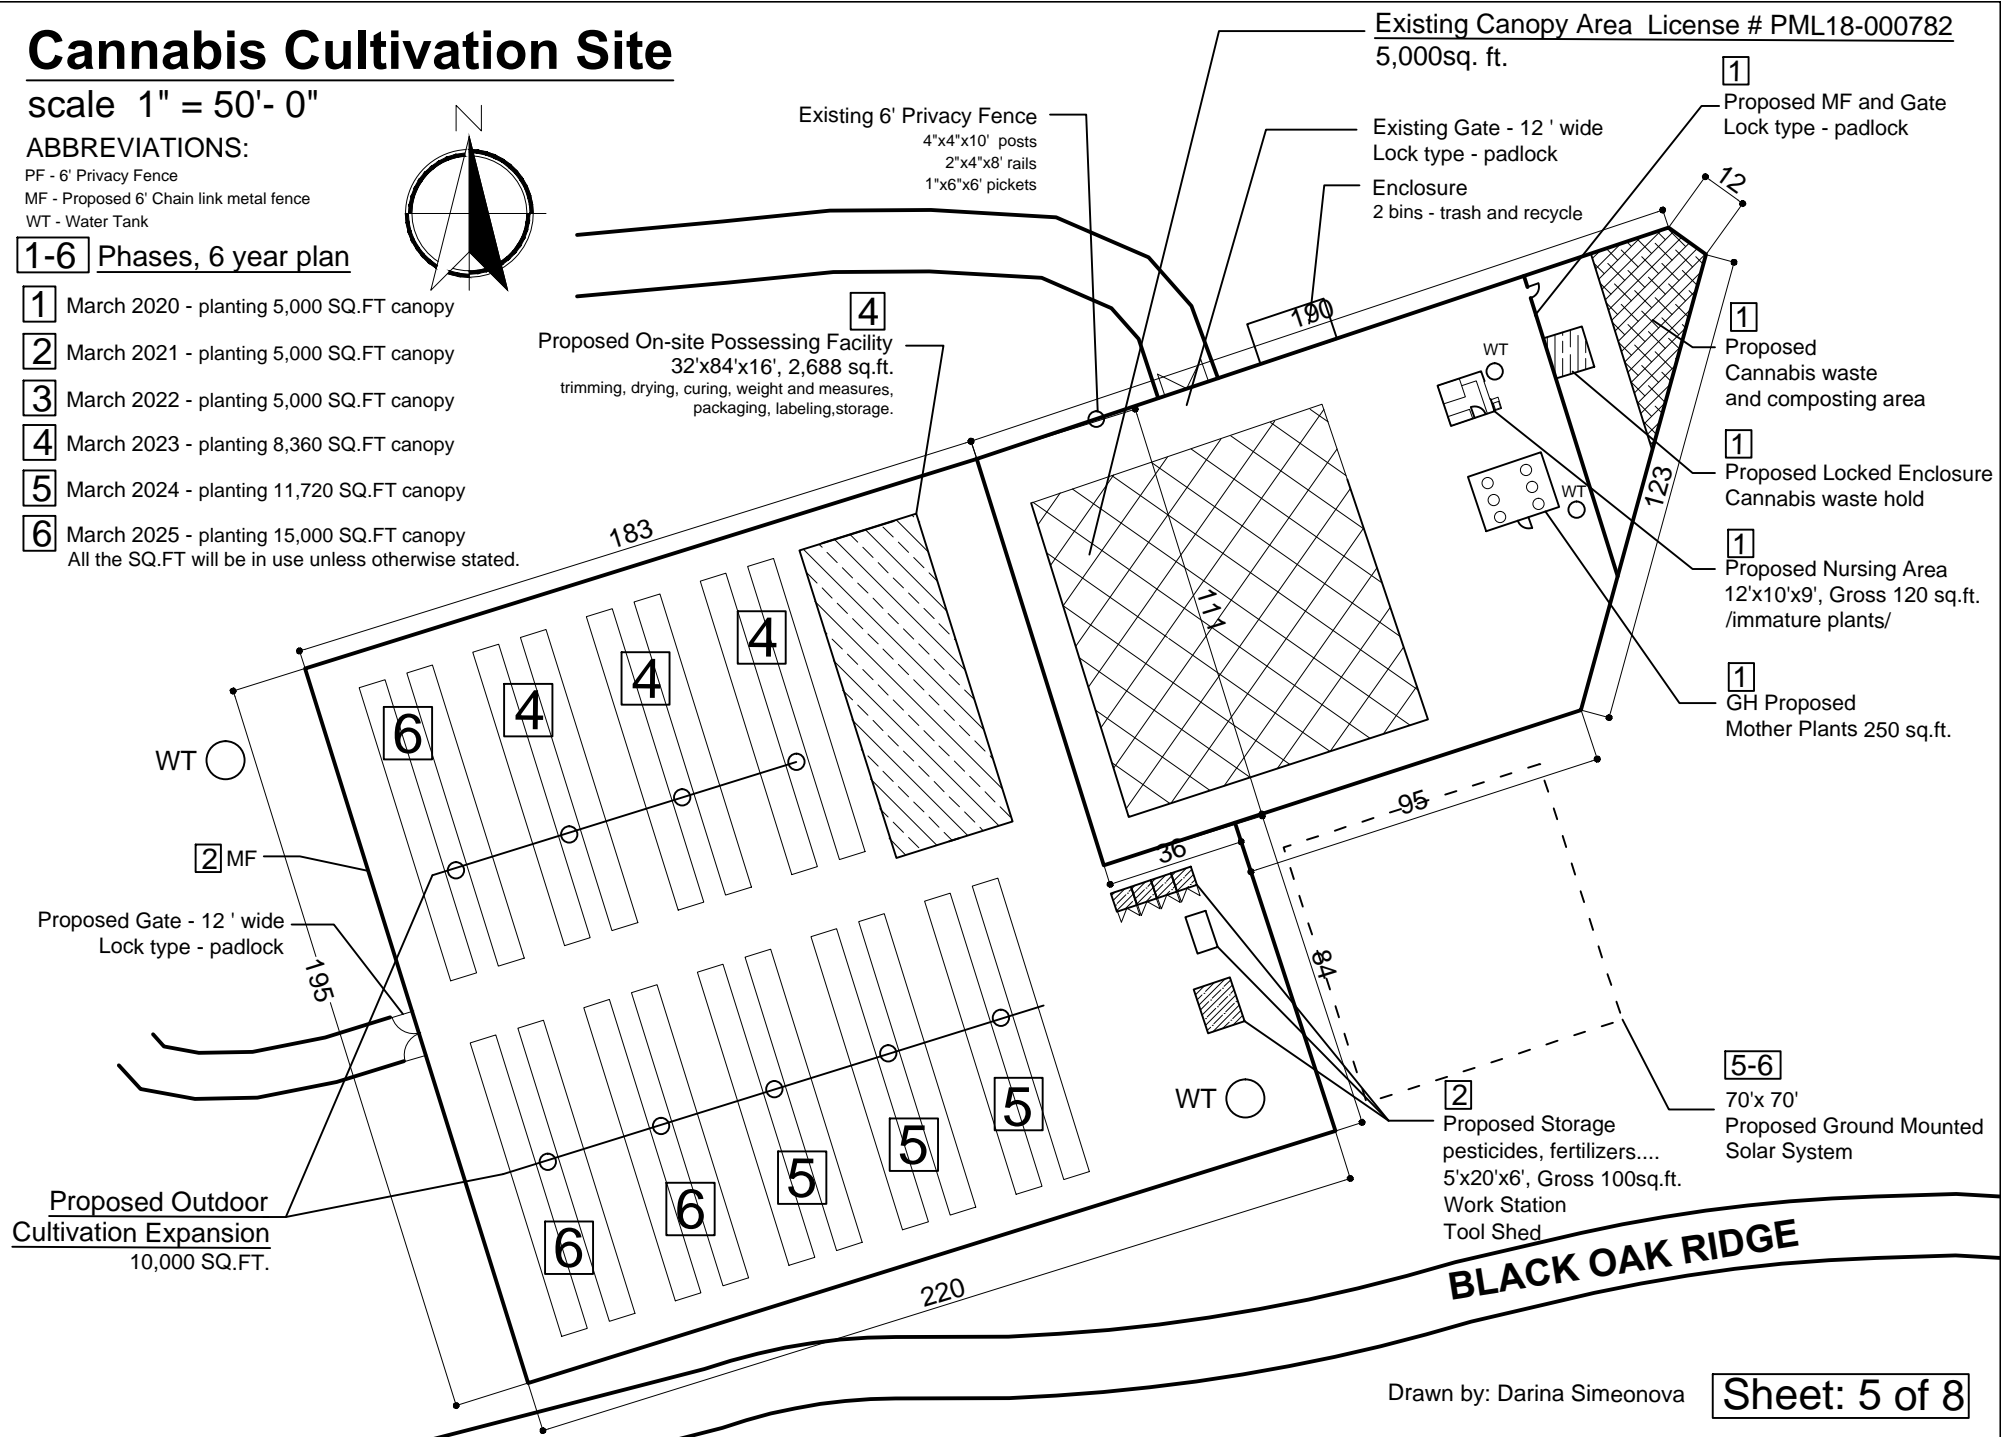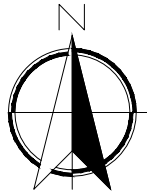

Drawn by: Darina Simeonova