

Dist	COUNTY	ROUTE	POST MILES TOTAL PROJECT	SHEET No.	TOTAL SHEETS
01	Lak	CR	POST MILE TOTAL PROJECT	11	204


REGISTERED CIVIL ENGINEER	DATE
PLANS APPROVAL DATE	

*LAKE COUNTY OR ITS OFFICERS OR AGENTS
SHALL NOT BE RESPONSIBLE FOR THE
ACCURACY OR COMPLETENESS OF SCANNED
COPIES OF THIS PLAN SHEET.*

 QUINCY ENGINEERING	11017 COBBLEROCK DRIVE, SUITE 100 RANCHO CORDOVA, CA 95670 P: 916.368.9181
--	--

NOTE:

LEGEND:

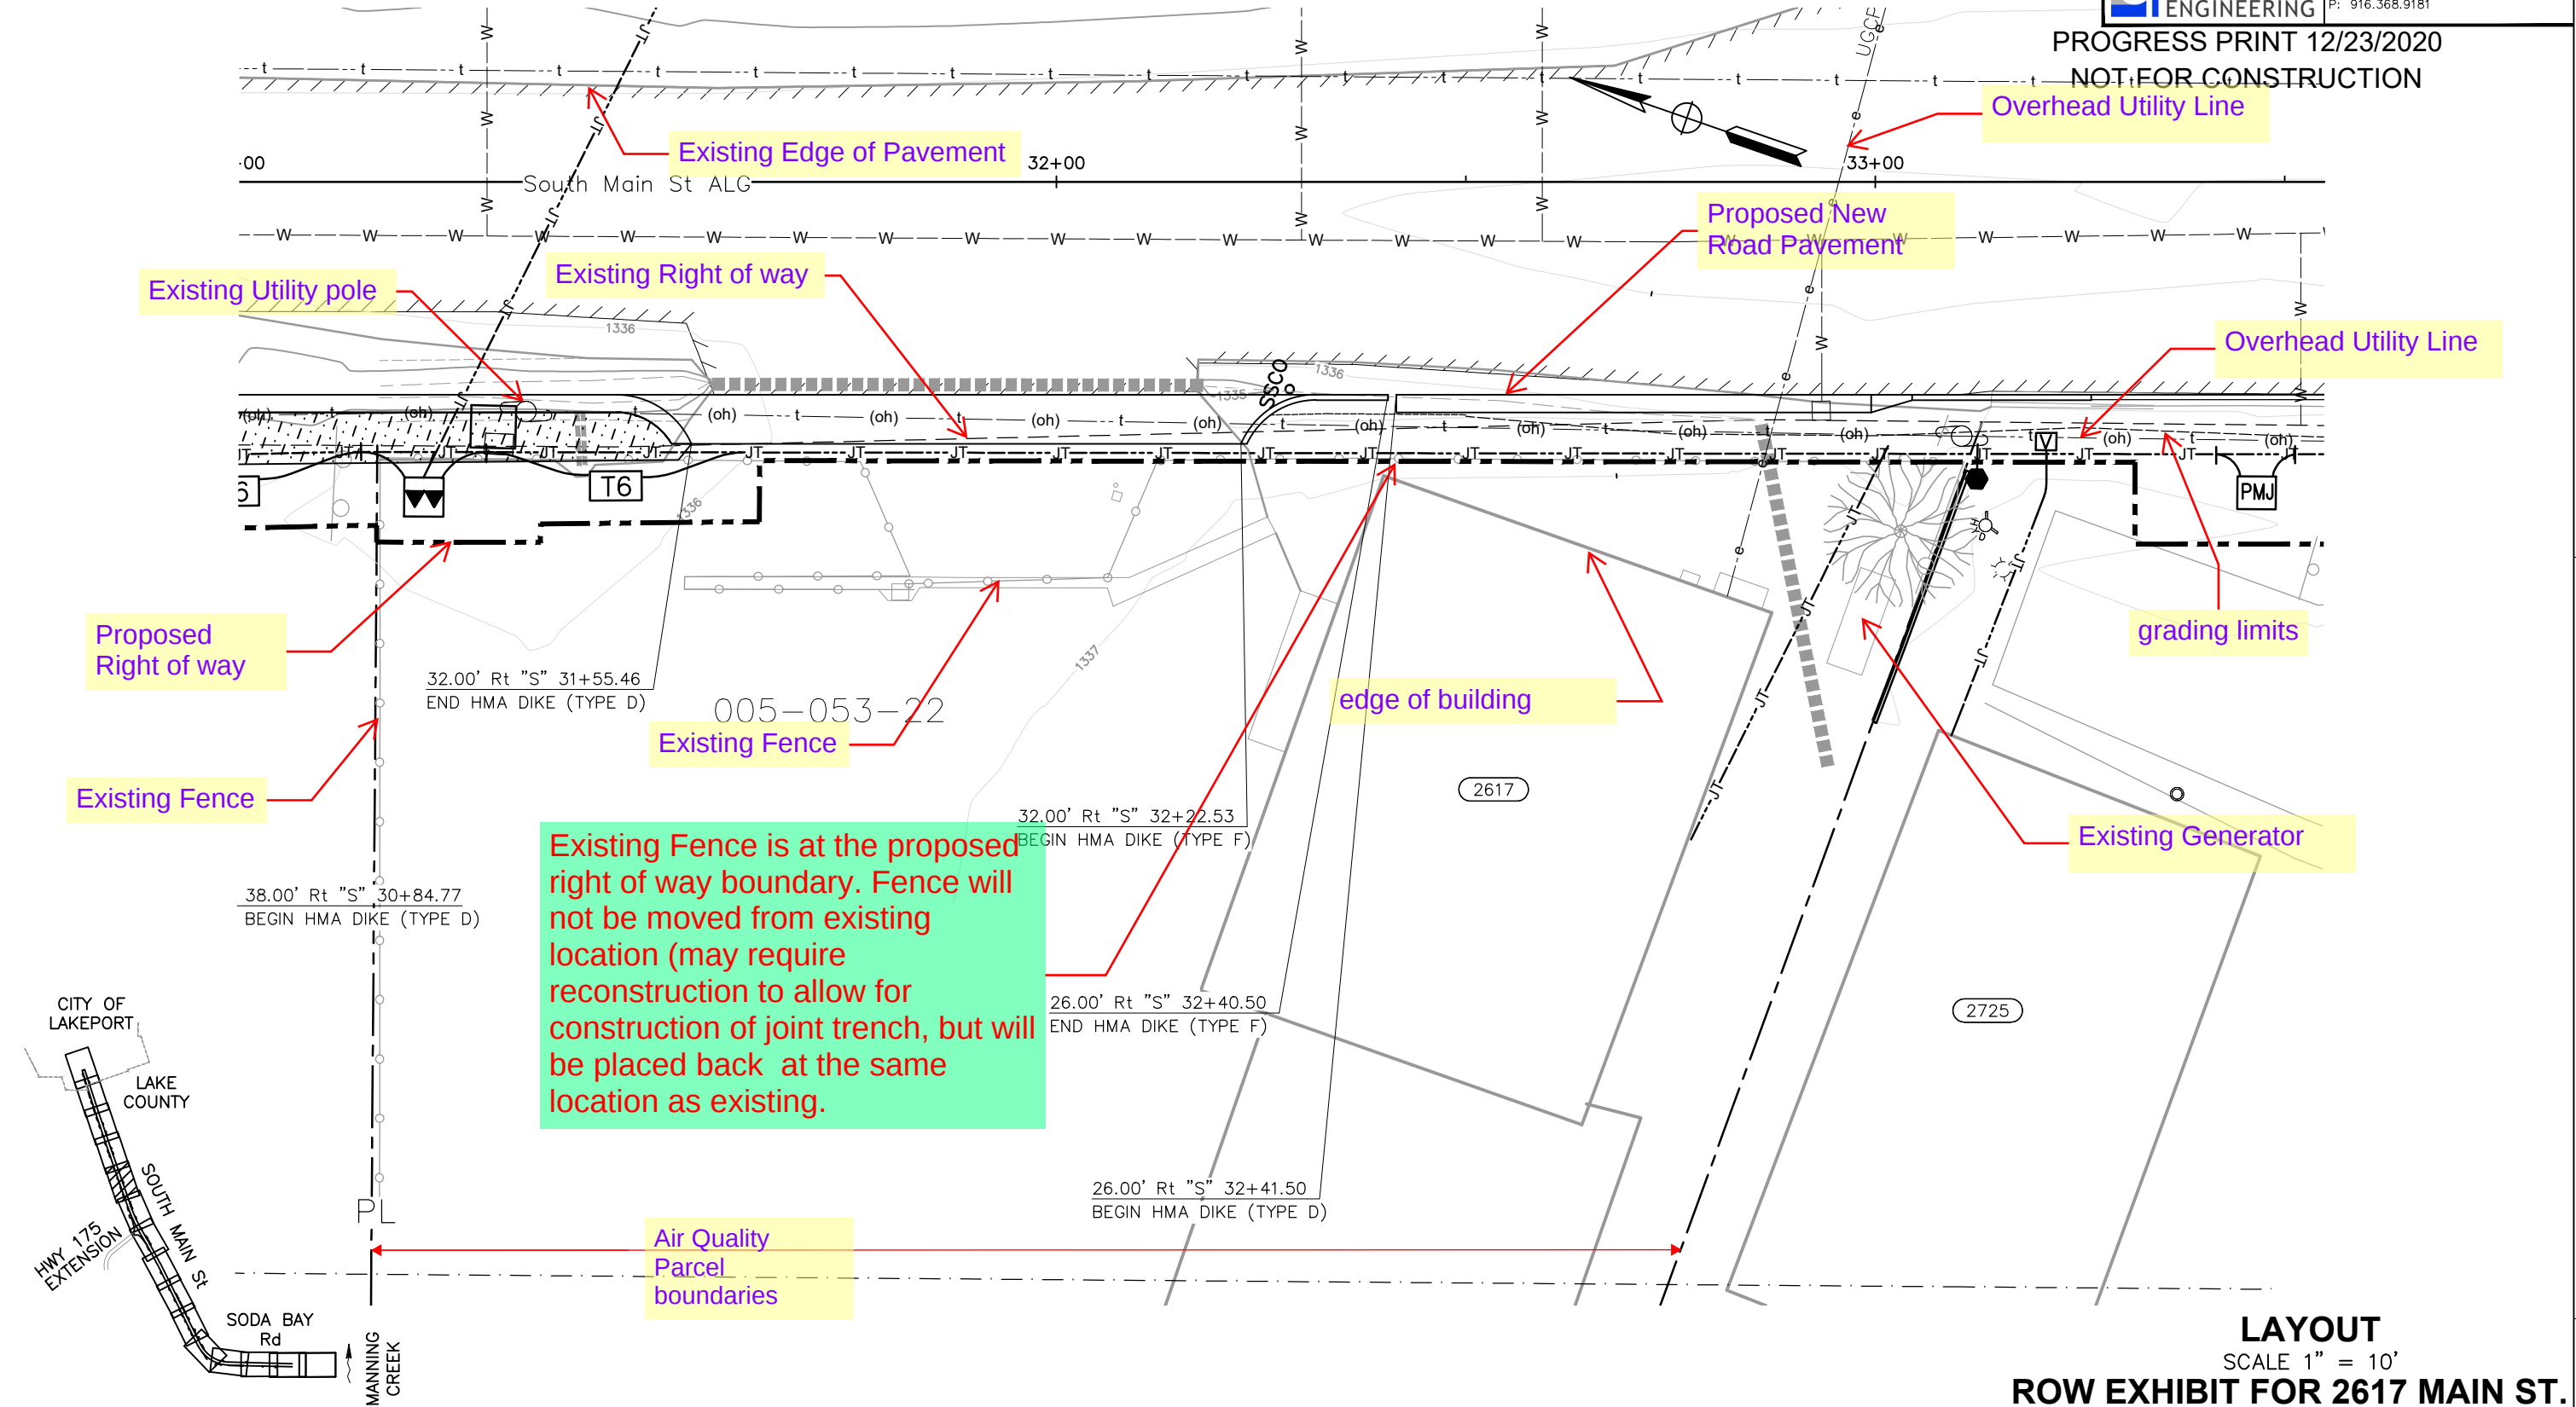

PROGRESS PRINT 12/23/2020
NOT FOR CONSTRUCTION

Overhead Utility Line

grading limits

Existing Generator

Existing Fence is at the proposed right of way boundary. Fence will not be moved from existing location (may require reconstruction to allow for construction of joint trench, but will be placed back at the same location as existing.

Air Quality
Parcel
boundaries

edge of building

Proposed New Road Pavement

Existing Utility pole

Existing Right of way

Existing Edge of Pavement

Proposed Right of way

Existing Fence

32.00' Rt "S" 31+55.46
END HMA DIKE (TYPE D)

38.00' Rt "S" 30+84.77
BEGIN HMA DIKE (TYPE D)

32.00' Rt "S" 32+22.53
BEGIN HMA DIKE (TYPE F)

26.00' Rt "S" 32+40.50
END HMA DIKE (TYPE F)


26.00' Rt "S" 32+41.50
BEGIN HMA DIKE (TYPE D)

2725

LAYOUT
SCALE 1" = 10'
ROW EXHIBIT FOR 2617 MAIN ST.

BORDER LAST REVISED 7/2/2010

RELATIVE BORDER SCALE
IS IN INCHES

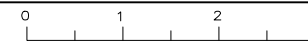

UNIT	UNIT
UNIT	UNIT

PROJECT NUMBER & PHASE

L01-350 - PROJECT PHASE

TIME PLOTTED: 1:58:43 PM, Kevin Beltran

DATE PLOTTED: Monday, April 25, 2022

LAST REVISION