


STAGE 7

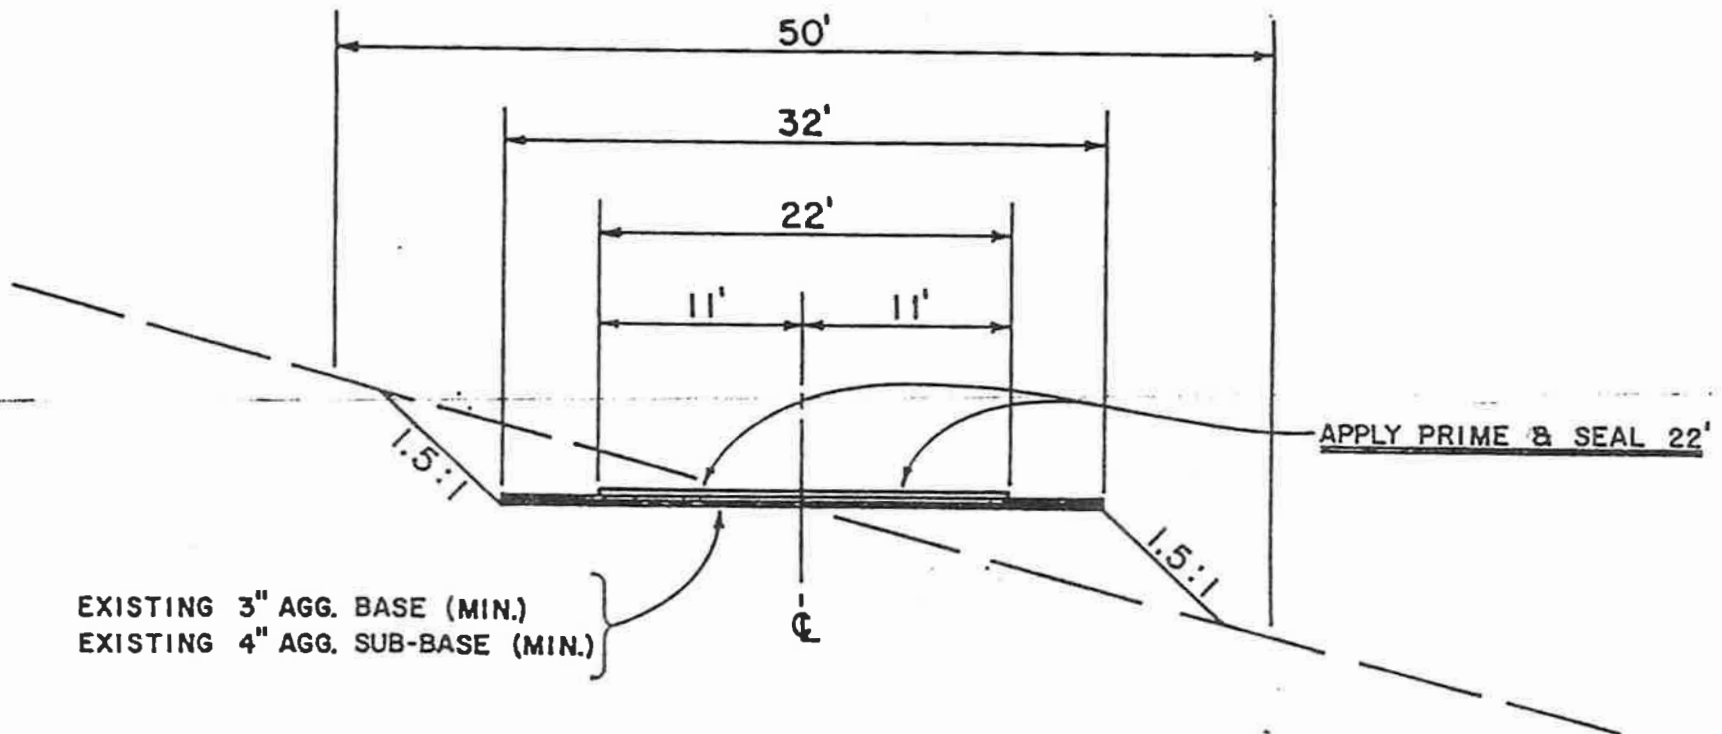

1. R/W, Grade, and Alignment as Stage 1.
2. Construction and Materials shall comply with Lake Co. "Standards and Specifications", Res. #71-222

COUNTY OF LAKE	
DEPT. OF PUBLIC WORKS	
STAGE SEVEN	
Drawn by <i>PEP</i>	Checked by
Scale: 1"=10'	Dwg. no. 0-7
Appd: <i>Engineer P. Collins</i>	Date 8-20-70