



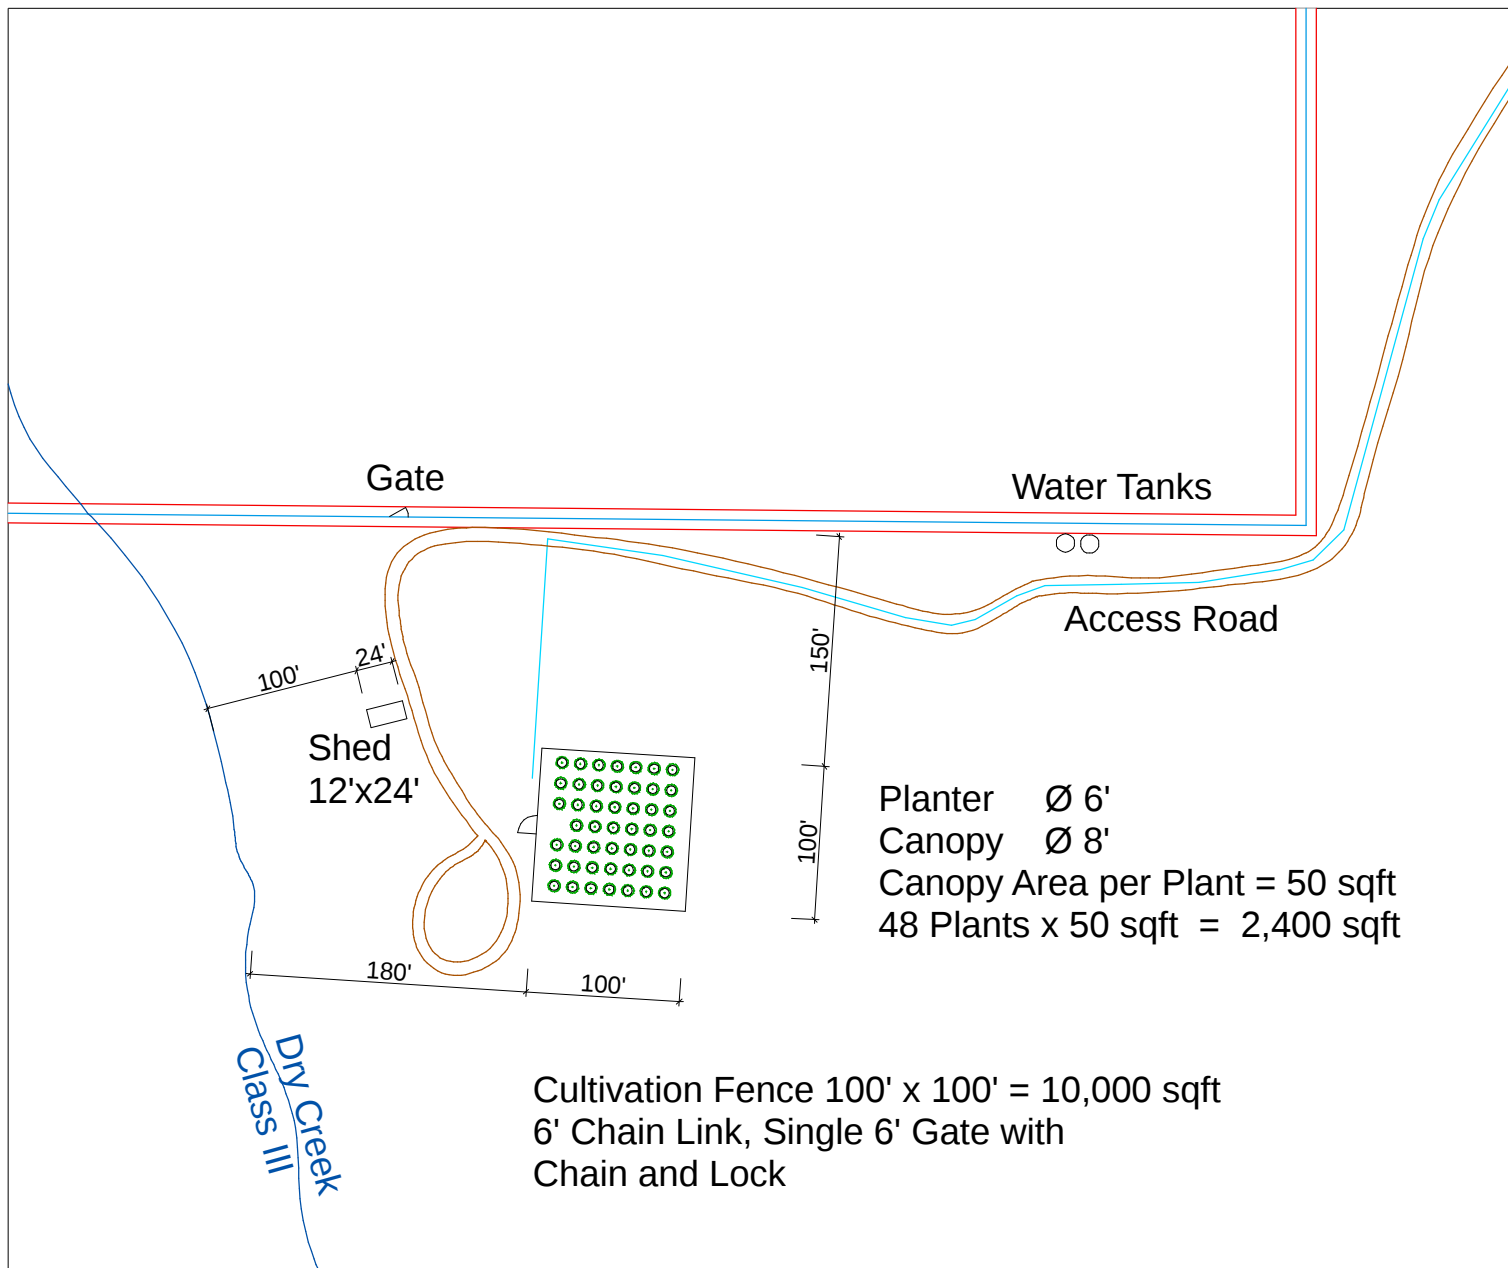

APN 013-013-49

1:1500

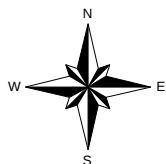

Project Name: *Fiore Dolce*
Applicant: *Robert Lipari*
Project Location: *21715 Jerusalem Grade Rd
 Middletown, CA 95461*

Middletown 1998 Quadrangle: Township 11N, Range 6W, Section 10

Date: 3-27-2018

Burnt Oak Hill

