


Camera Legend

 HD 1080 NVR with 24/7 real time recording


 4.0 Mega Pixel HD 1080 bullet camera with Matrix infrared night vision

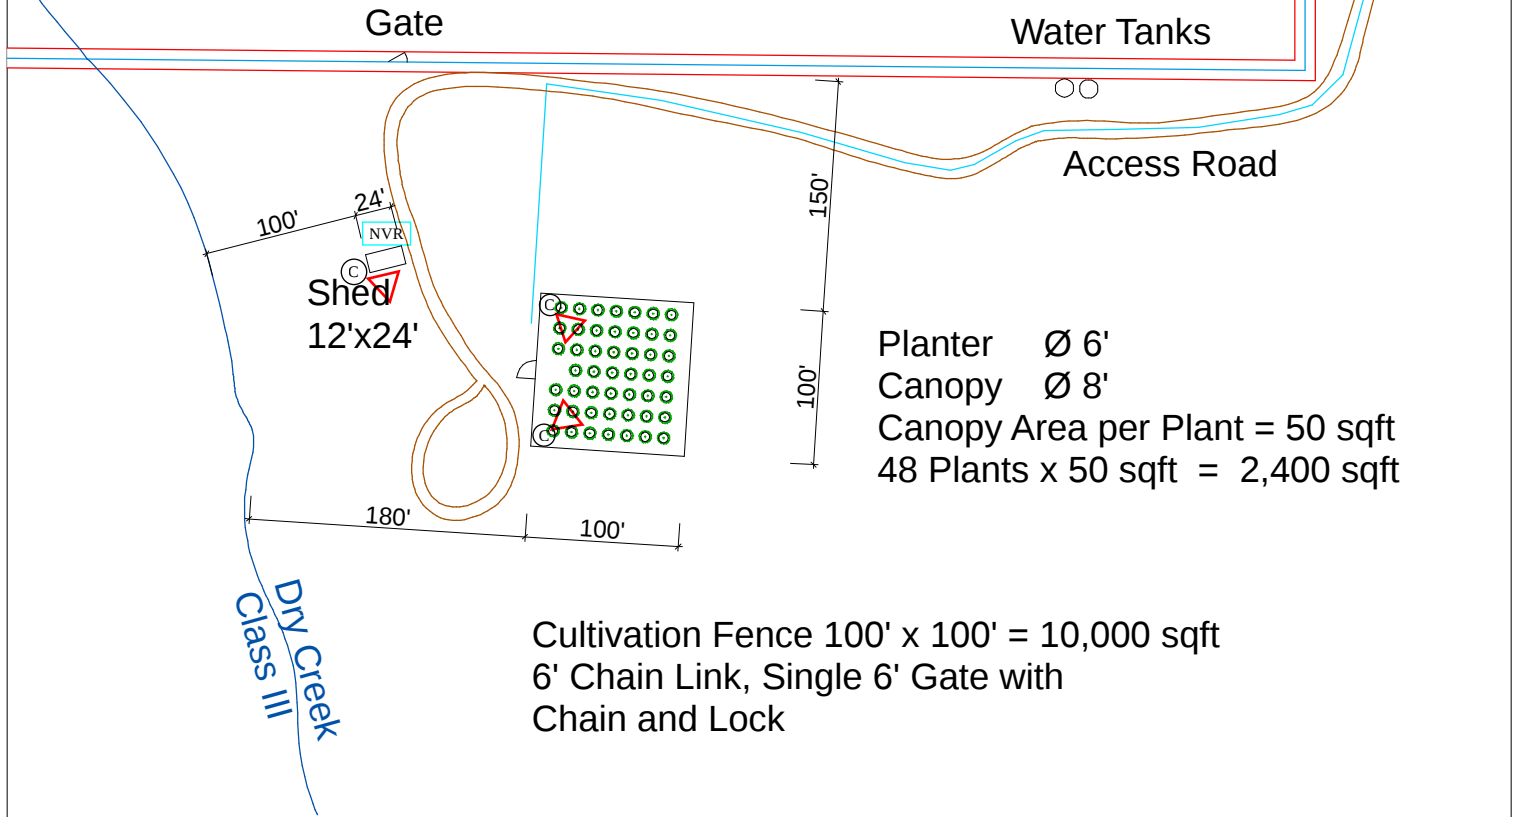

0 100 200 300 400 500 Feet

APN 013-013-49

1:1500

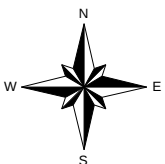

Project Name: *Fiore Dolce*
Applicant: *Robert Lipari*
Project Location: *21715 Jerusalem Grade Rd*
Middletown, CA 95461

Middletown 1998 Quadrangle: Township 11N, Range 6W, Section 10

Date: 3-27-2018

Burnt Oak Hill

