


Elevation

Original Site Plan as Approved

No Changes Since approval of Use Permits 95-05 and 05-08 and 10-08

Lights placed overhead in 2001

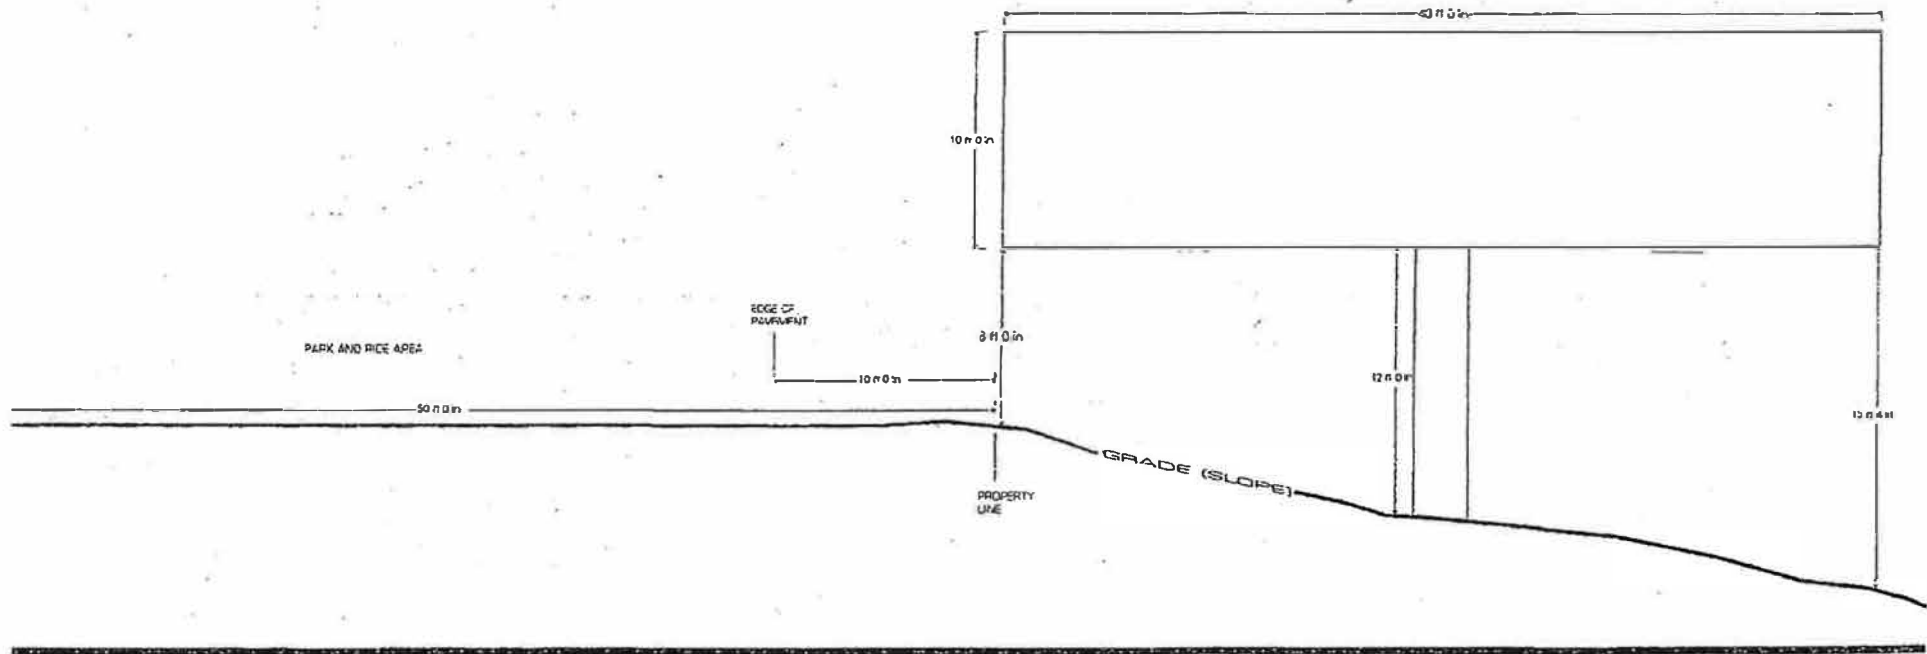

ELEVATION DETAIL - AP #083-092-04 (VIEW FROM SOUTH)
SCALE: PROPORTIONAL