




Location Map

Sheet 1: Coversheet

16660 Daly Place, Lower Lake
APN 013-013-36

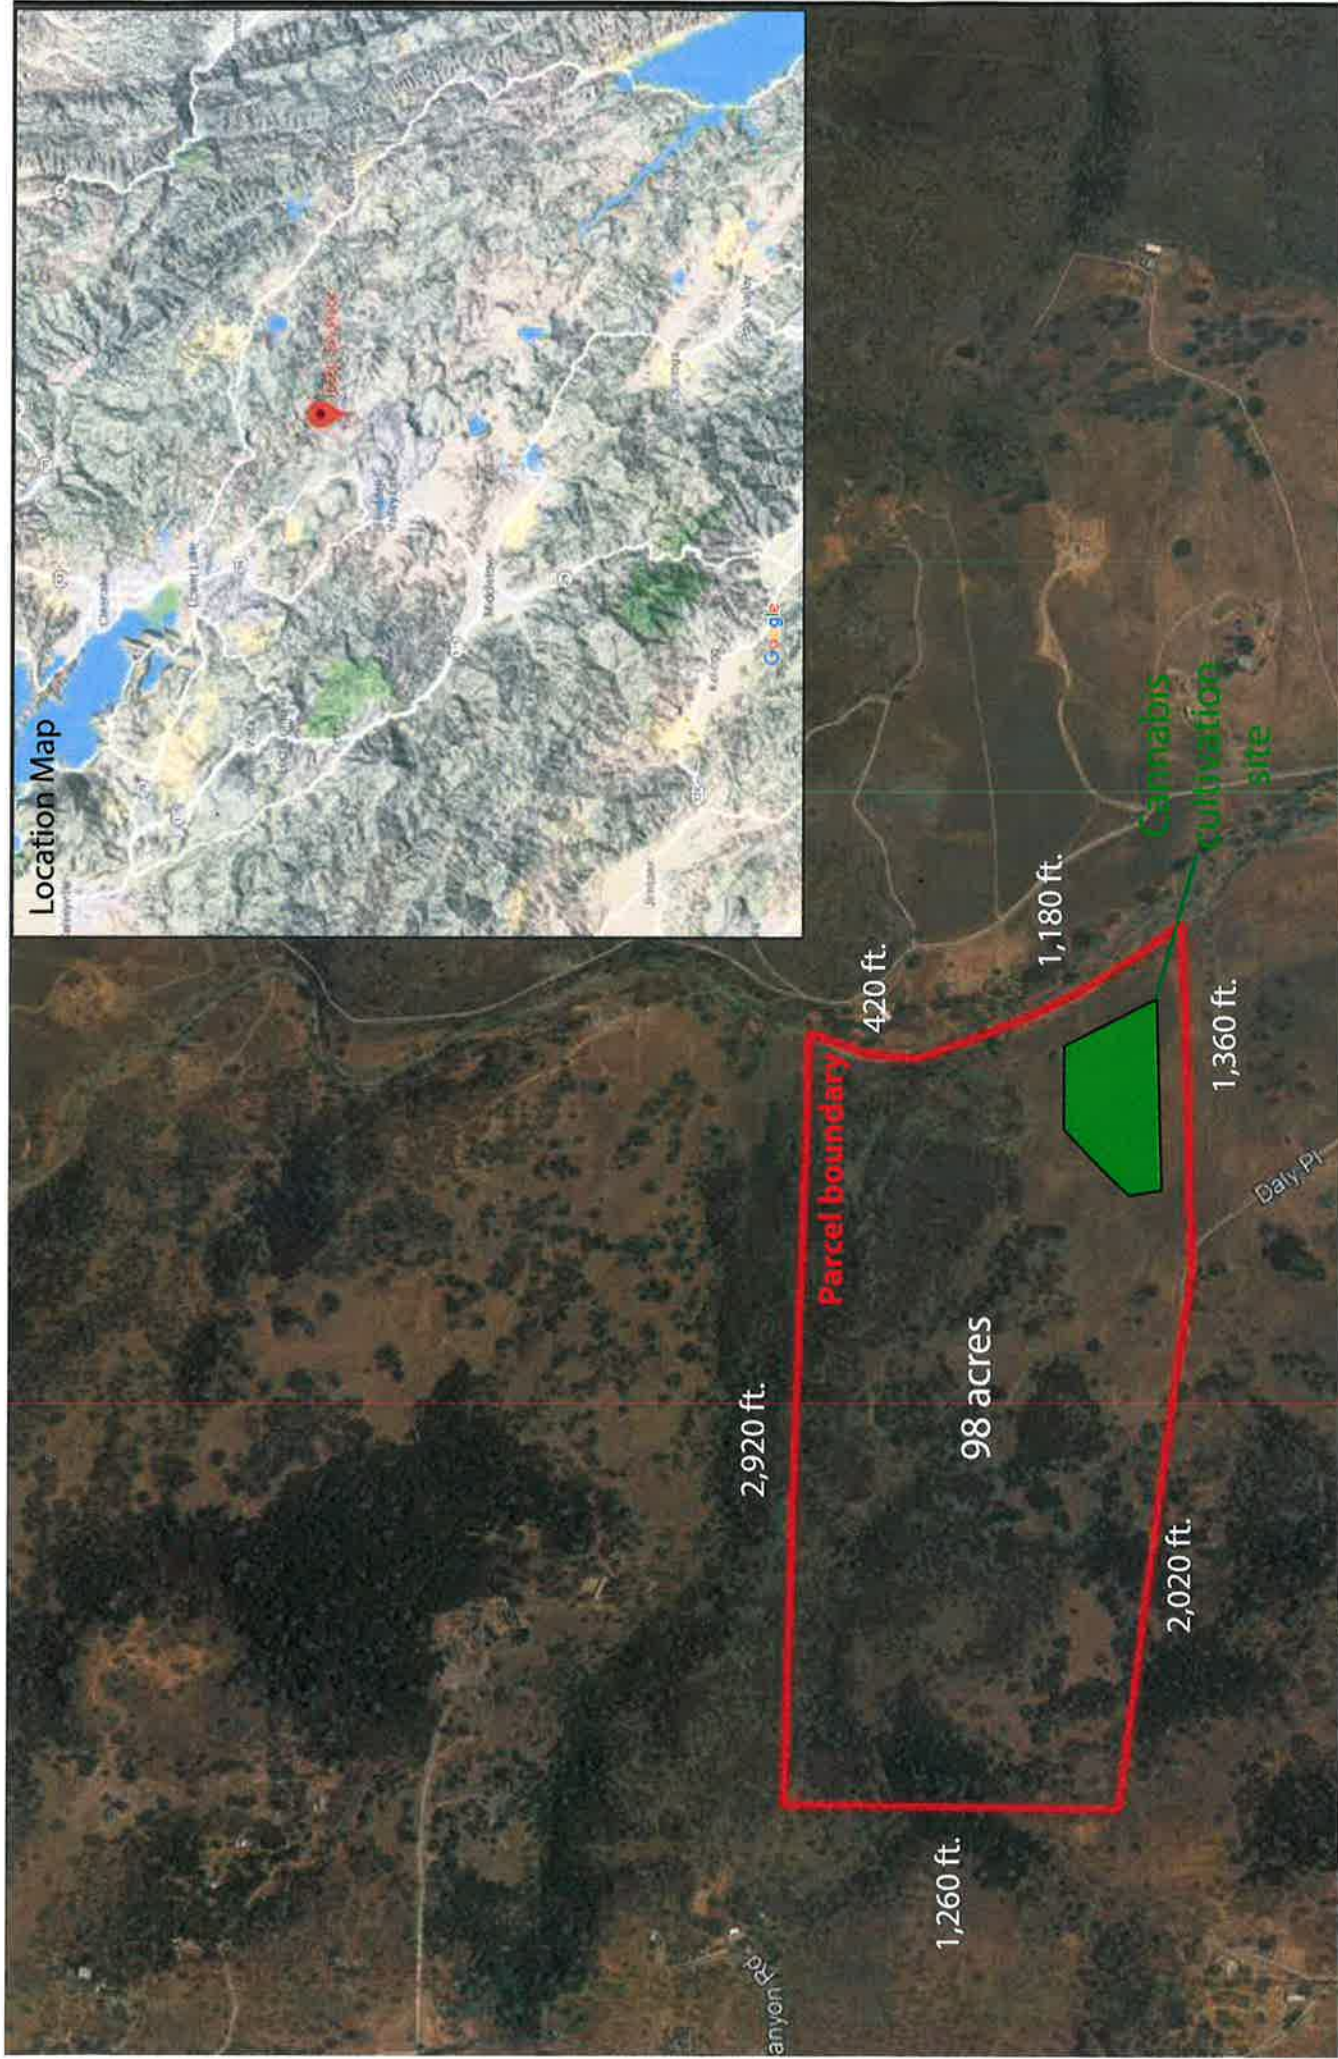


Property Owner:


Yong Jin Liu
2692 Redwood Court, West Sac., CA 95691
916-897-8478
sevenstarsharvest@gmail.com

Applicant:

Jin Chun Agriculture, LLC
16660 Daly Place, Lower Lake, CA 95457
916-897-8478
sevenstarsharvest@gmail.com




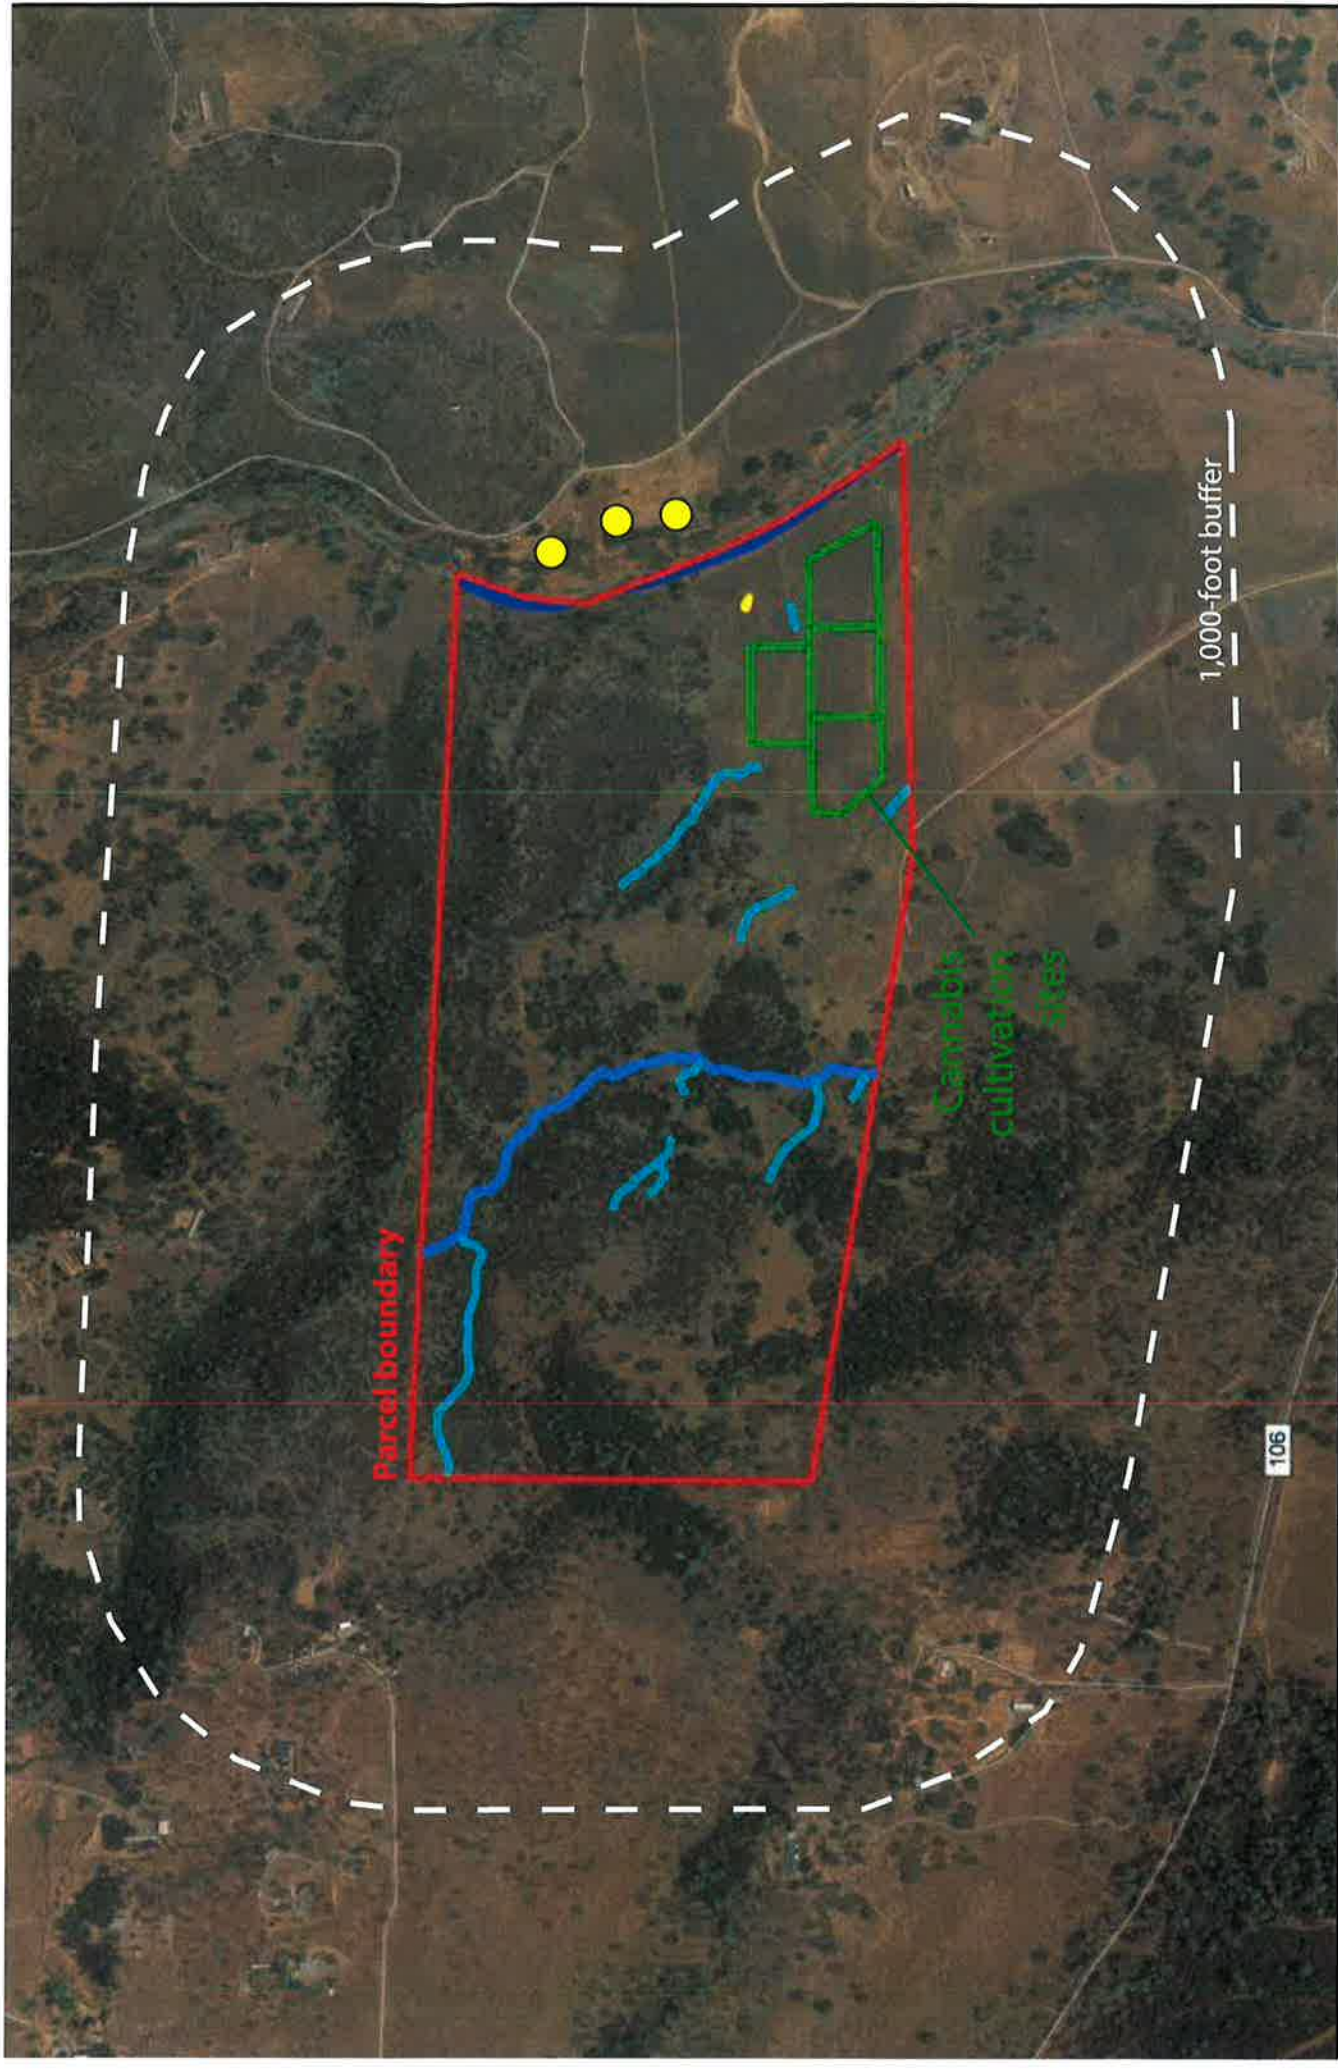


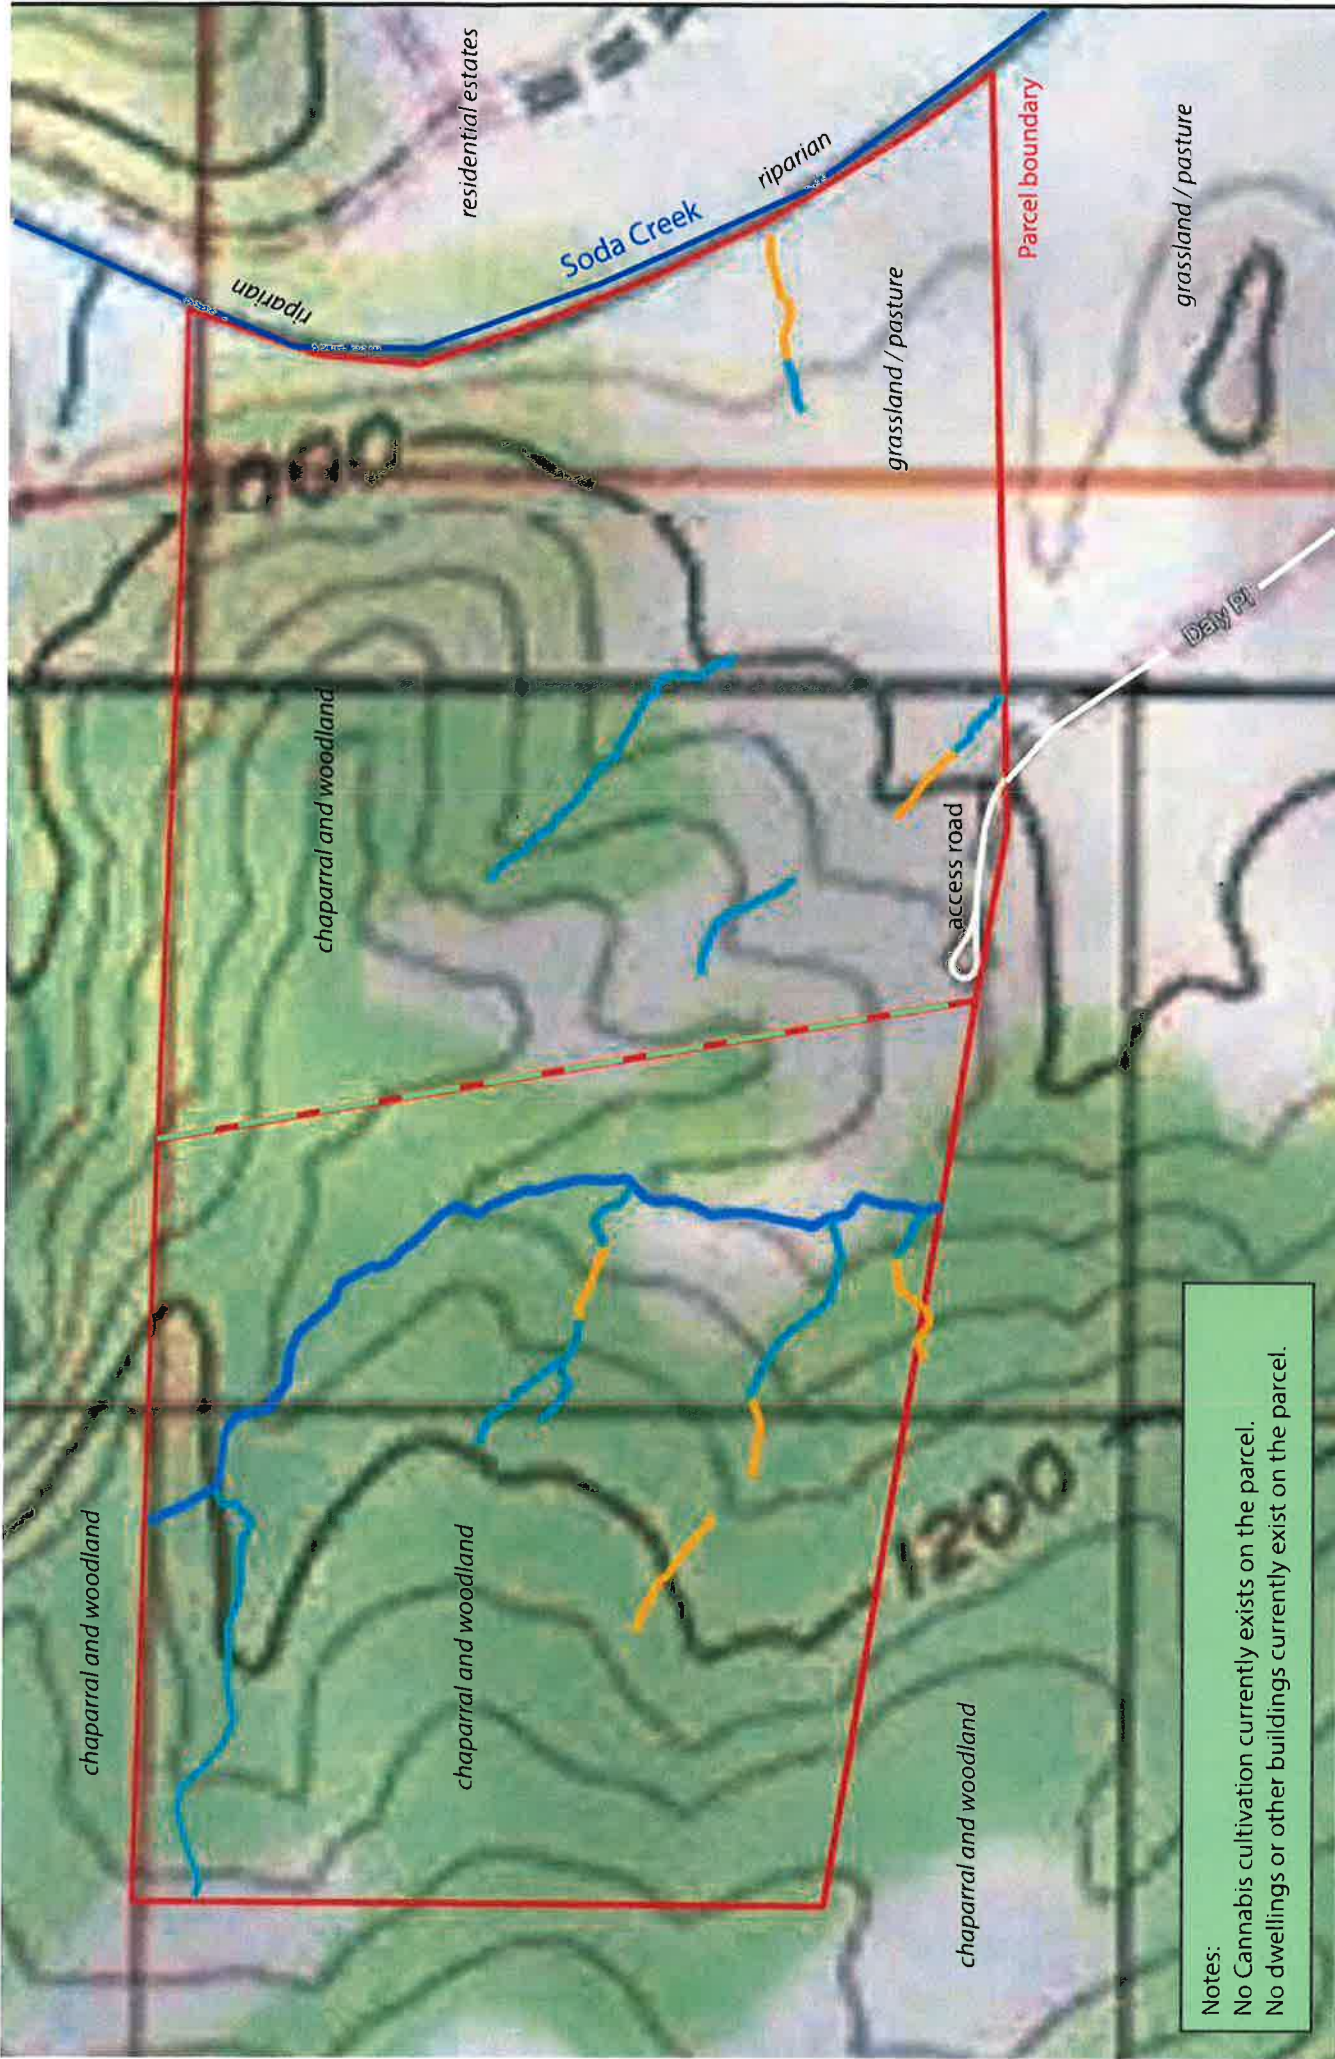

Notes:
 No Cannabis cultivation currently exists on the parcel.
 No dwellings or other buildings currently exist on the parcel.

	Perennial channel
	Intermittent channel
	Ephemeral channel
	Upland swale

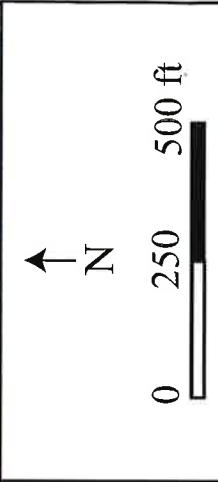

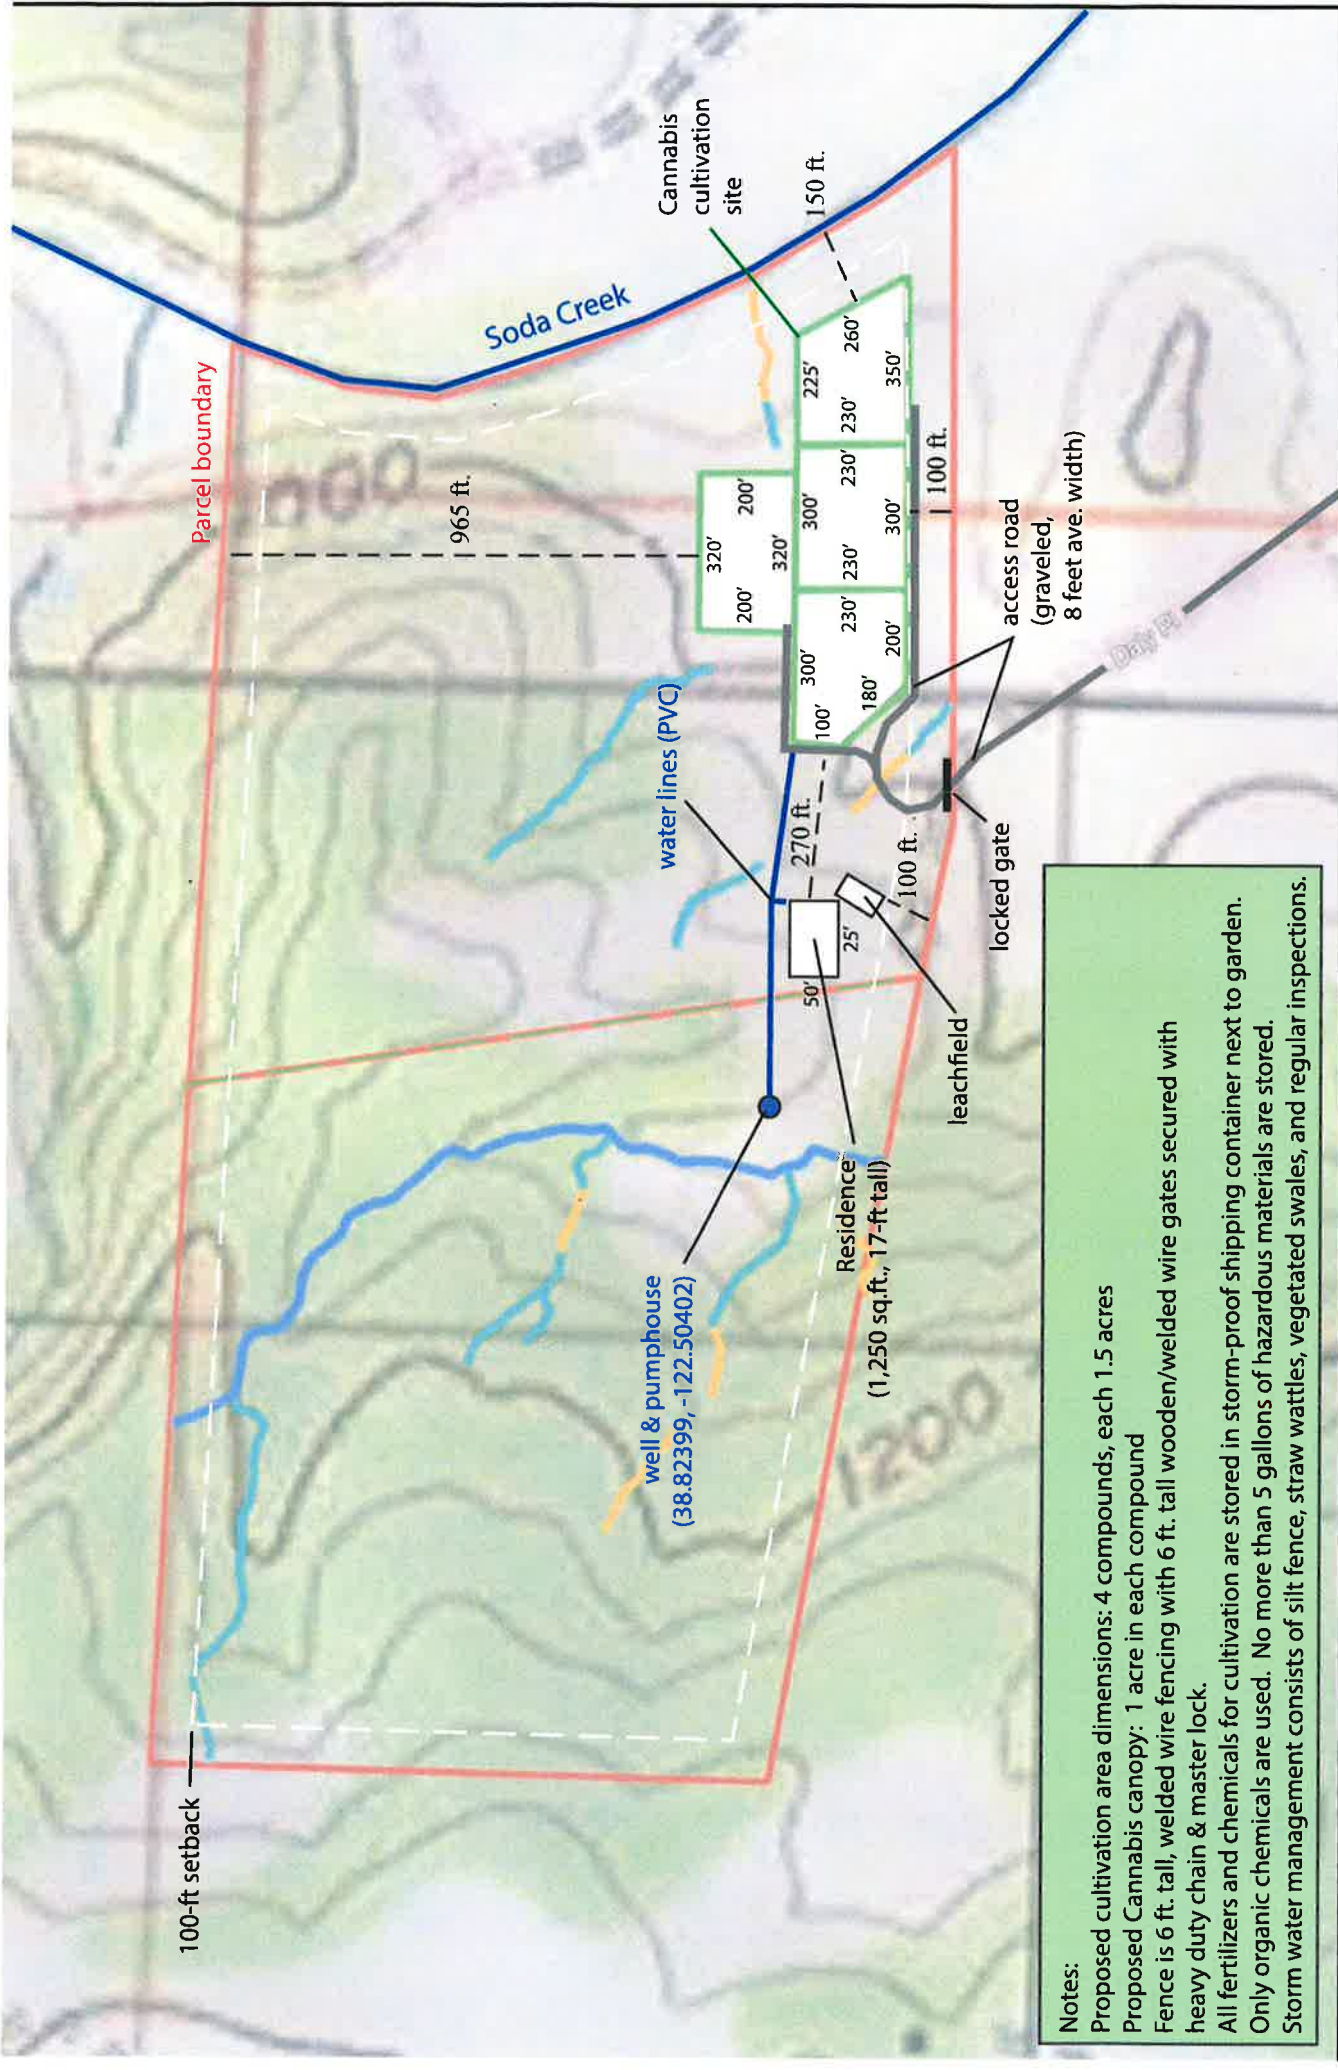

Notes:

Proposed cultivation area dimensions: 4 compounds, each 1.5 acres

Proposed Cannabis canopy: 1 acre in each compound

Fence is 6 ft. tall, welded wire fencing with 6 ft. tall wooden/welded wire gates secured with heavy duty chain & master lock.

All fertilizers and chemicals for cultivation are stored in storm-proof shipping container next to garden.

Only organic chemicals are used. No more than 5 gallons of hazardous materials are stored.

Storm water management consists of silt fence, straw wattles, vegetated swales, and regular inspections.

Sheet 4: Site Plan, Proposed Conditions 16660 Daly Place, Lower Lake APN 013-013-036, 98 acres	0 250 500 ft ↑ N
NATURAL INVESTIGATIONS COMPANY	





Sheet 5: Cannabis Cultivation Site

16660 Daly Place, Lower Lake
 APN 013-013-036, 98 acres




- Chemical / fertilizer storage (shipping container)
- Cannabis trim/drying & waste (shipping container)
- Soil stockpiling and composting (tarped)
- Mixing tank for liquid amendments (500 gallons)
- Water storage tank (2,500 gallons)
- Covered waste bins (32-gallon cans)

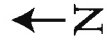

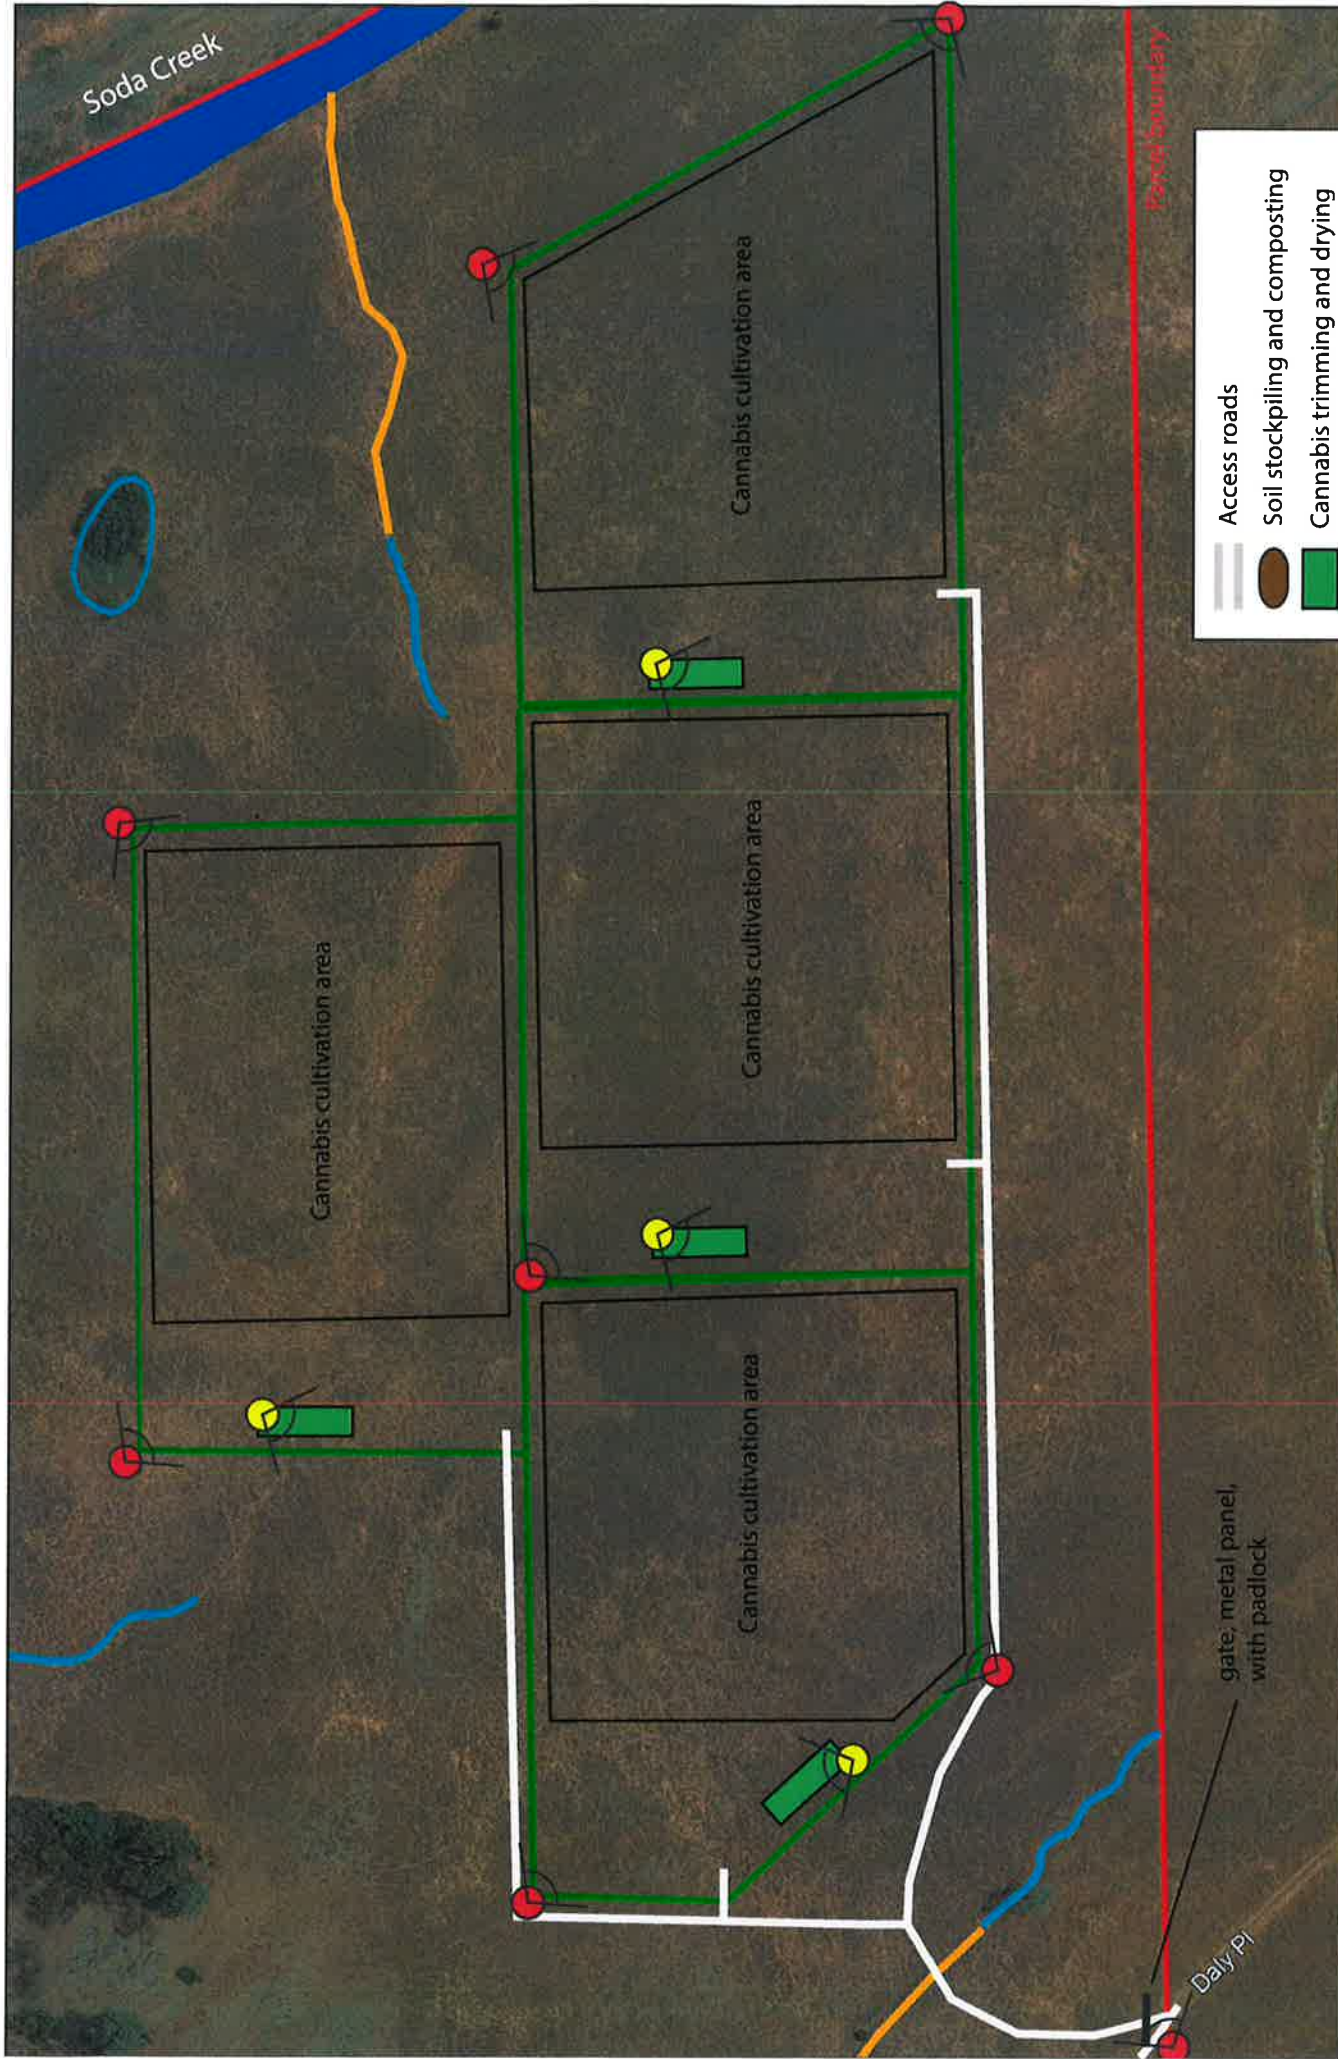

- Access roads
- Soil stockpiling and composting
- Cannabis trimming and drying
- Chemical and equipment storage
- Covered waste bins

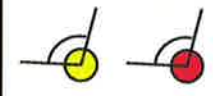

Video camera viewed
(interior camera)

Video camera viewed
(waterproof, infra-red
sensors)



Cannabis trim/drying
& waste (shipping
container w/ padlock)

Sheet 7: Security Plan Diagram

16660 Daly Place, Lower Lake
APN 013-013-036, 98 acres

