


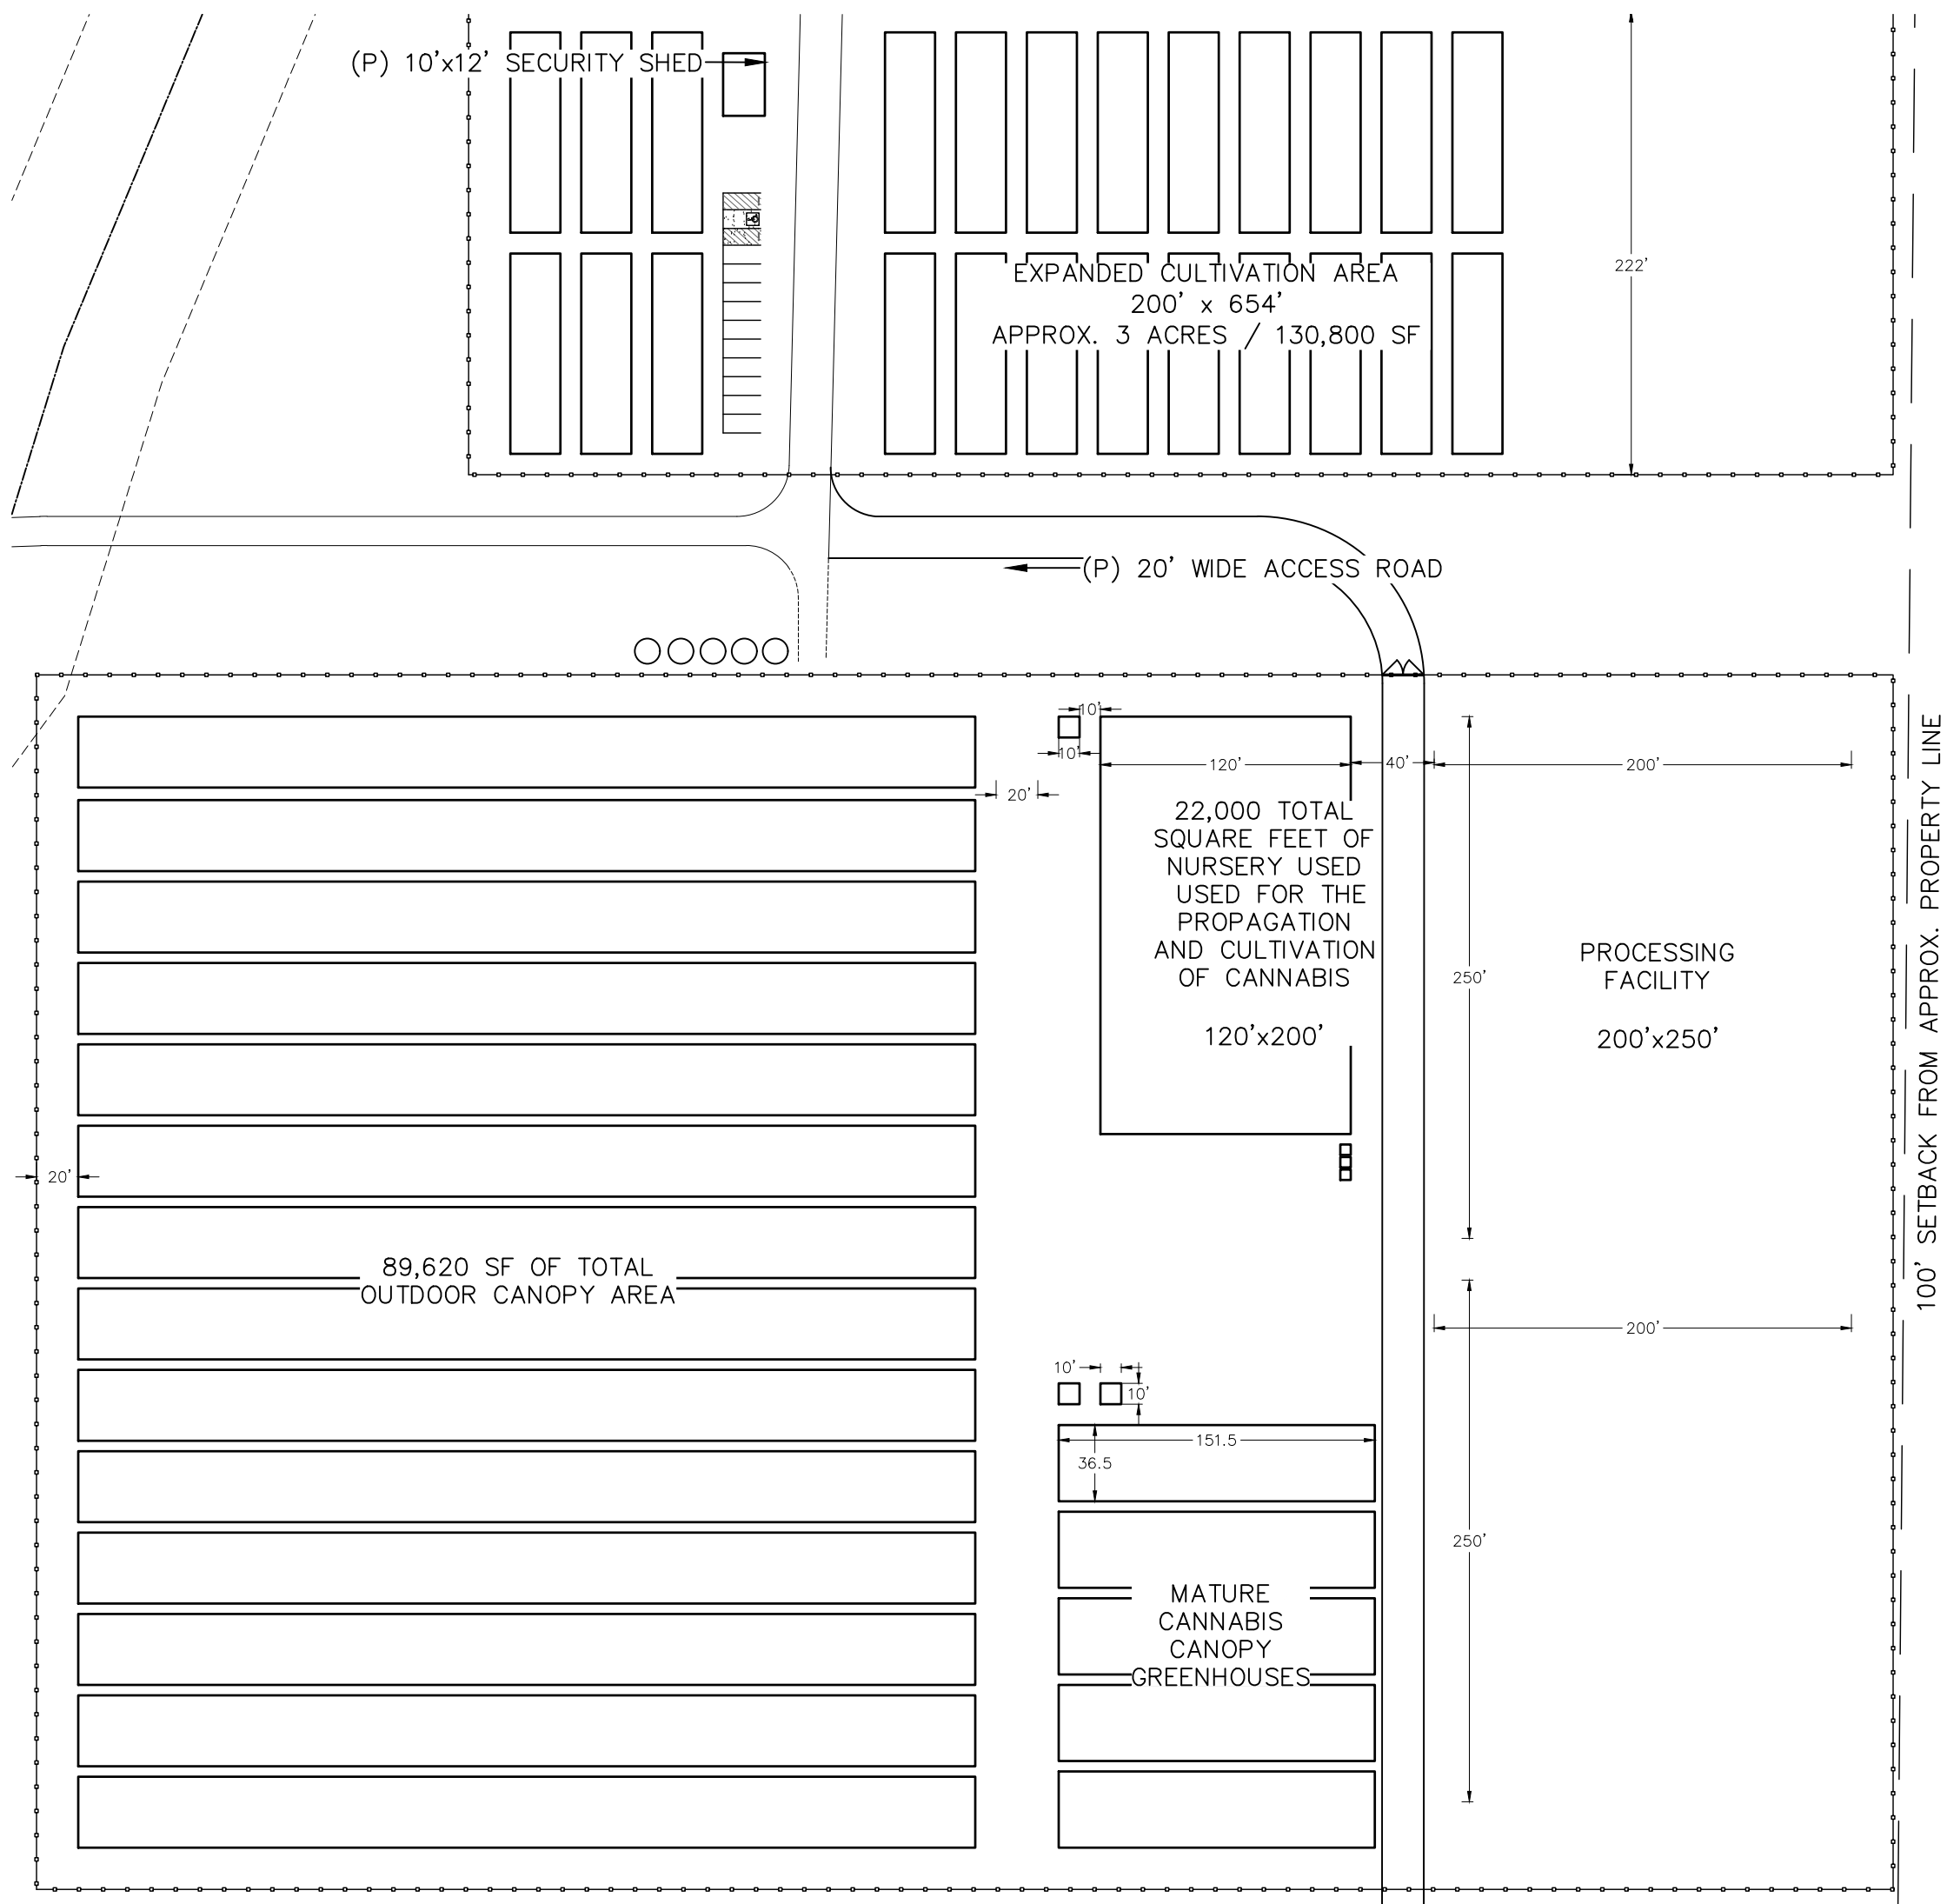


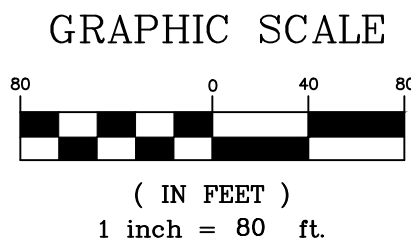



ENLARGED VIEW

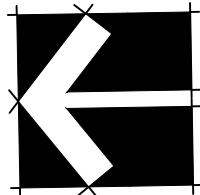

- (E) GROUNDWATER WELL
LAT: -
LONG: -
BENEFICIAL USES:
-IRRIGATION & FIRE PROTECTION▼
- (B) (E).....
- (C)
- (D)

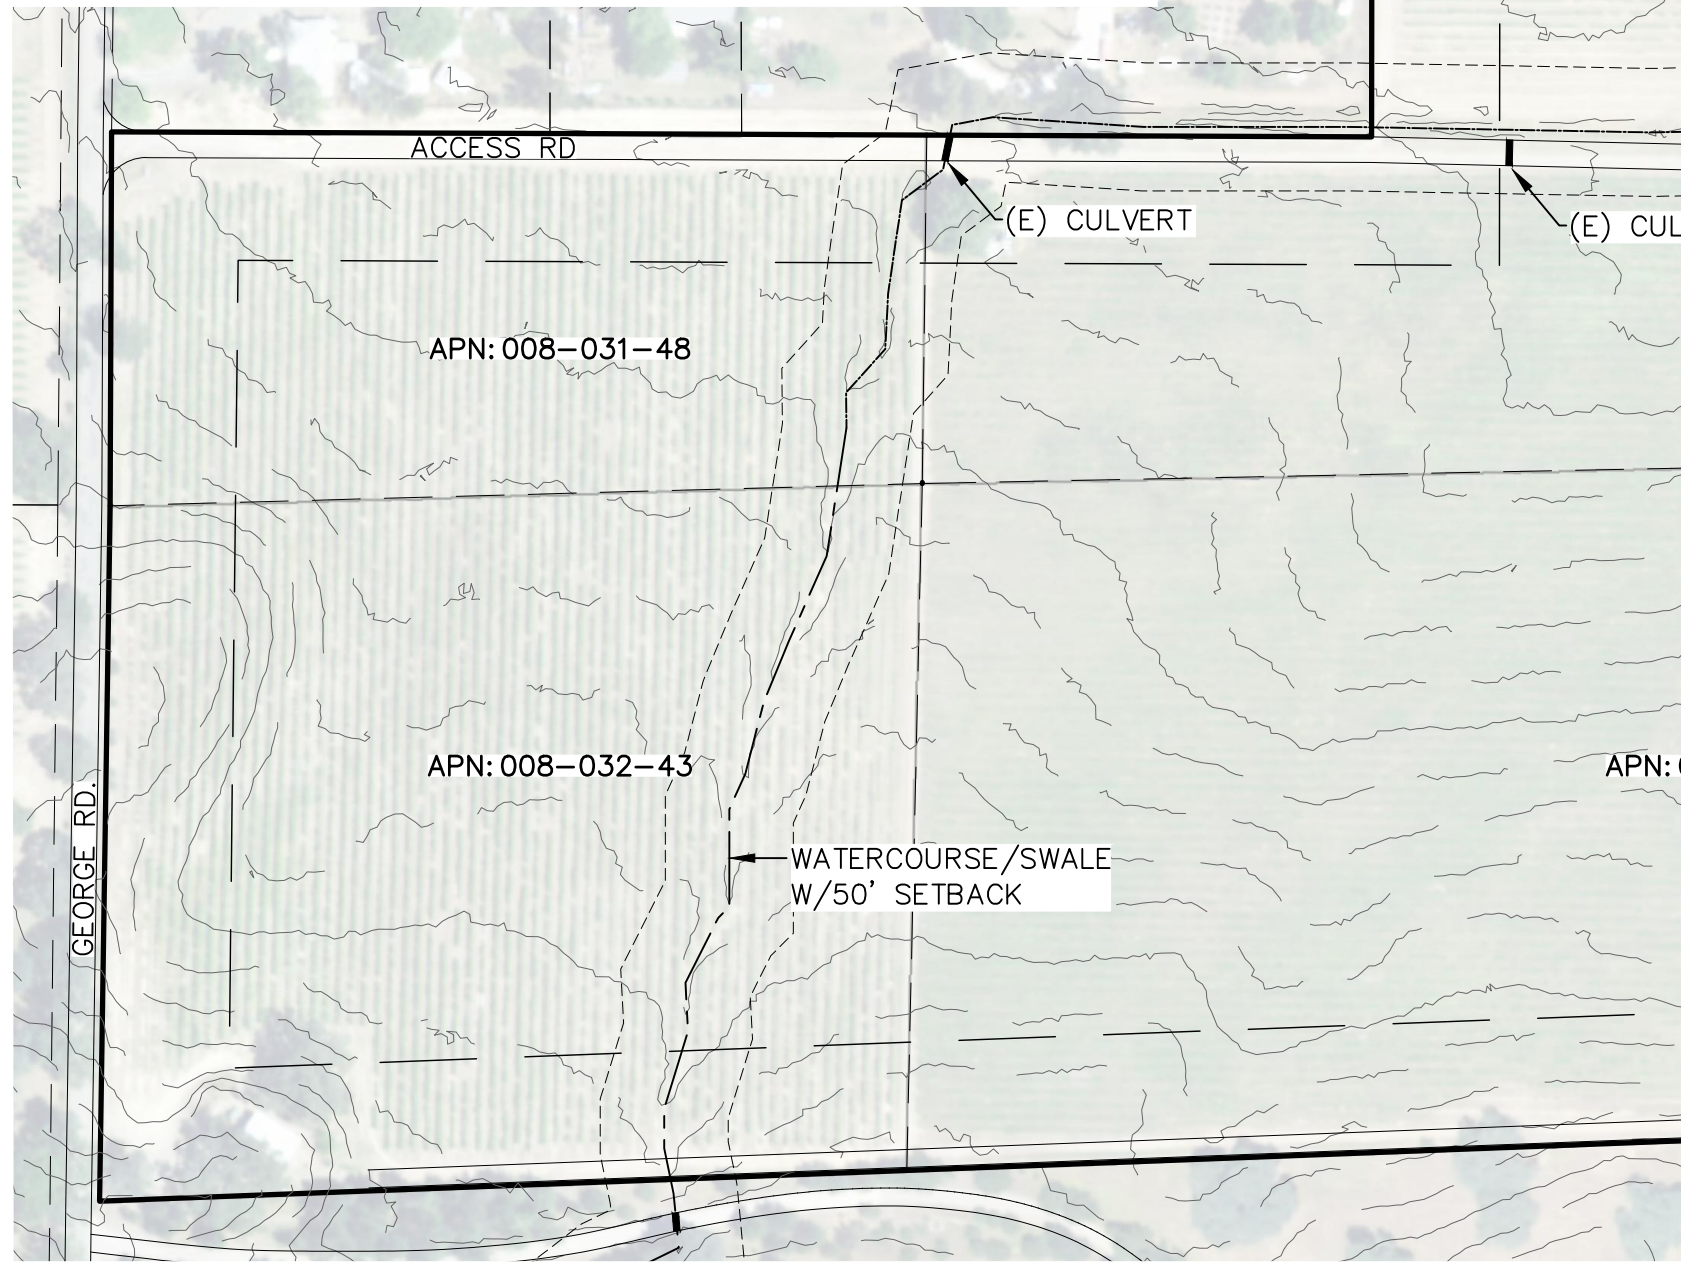

PROPOSED CONDITIONS
SITE PLAN

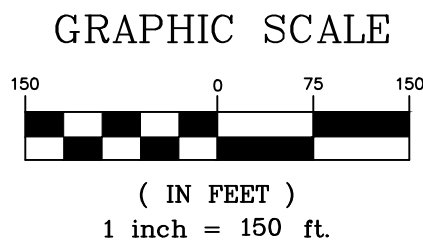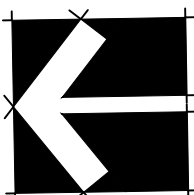

LEGEND:

- 1530 CONTOUR ELEVATION
- FENCE
- ASPHALT
- GRAVEL
- CREEK / SWALE
- APN ASSESSOR'S PARCEL NUMBER
- APPROX APPROXIMATELY
- DWY DRIVEWAY
- (E) EXISTING
- (P) PROPOSED
- RD ROAD
- SF SQUARE FEET

NOTES:
1. CONTOUR INTERVAL IS 5'


4440 GEORGE ROAD
LAKEPORT, CA 95453
APNs: 008-031-48, 60 &
008-032-43, 44

VICINITY MAP
NO SCALE

Revisions:

REALM ENGINEERING
CIVIL ENGINEERING, SURVEYING & PLANNING
1767 MARKET STREET SUITE C
REDDING, CA. 96001
530-526-7493

PLANS PREPARED UNDER THE
SUPERVISION OF:

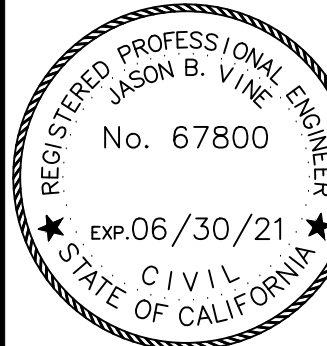

PROPOSED CONDITIONS SITE PLAN - PHASE I

4440 GEORGE ROAD
LAKEPORT, CA 95453
APNs: 008-031-48, 60 & 008-032-43, 44

PLOTTED BY:

DATE PLOTTED:

SCALE OF DRAWING:

JOB NUMBER:

CADD FILE:

SHEET:

1

Revisions:	
------------	--	--	