

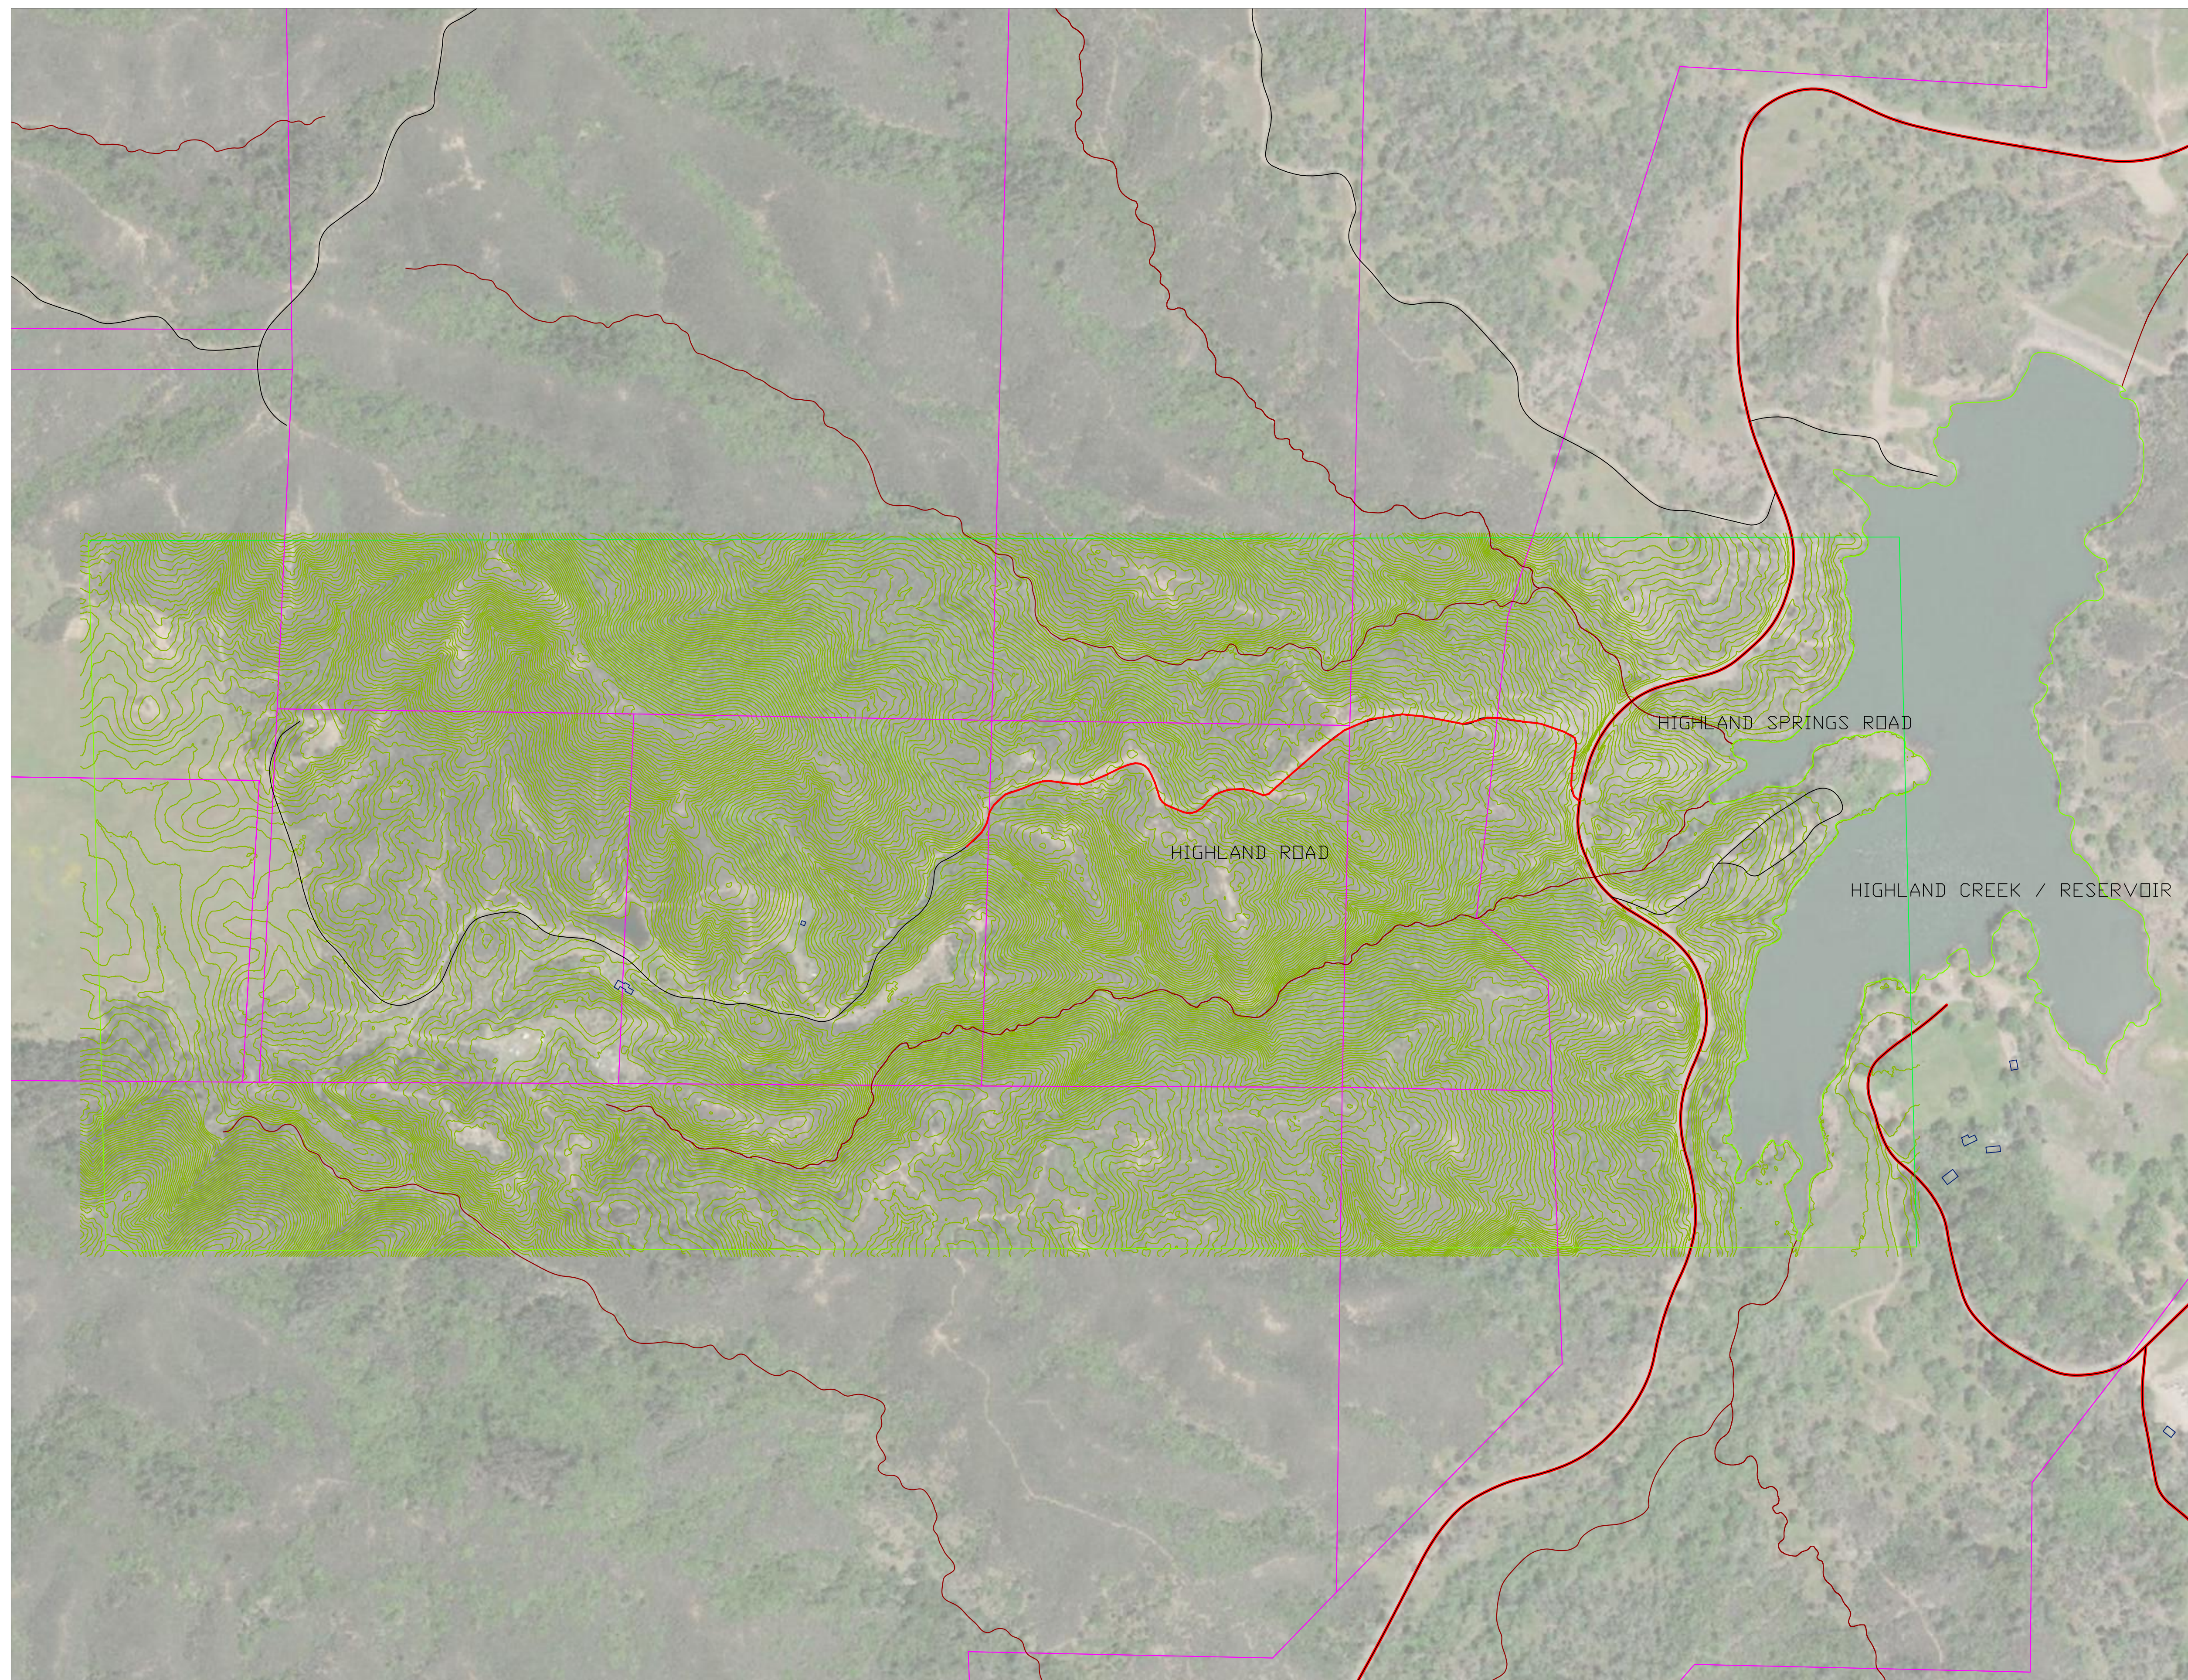


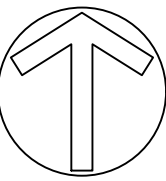

BIOLOGIST EXHIBIT

Drawing2.dwg

3/19/2007

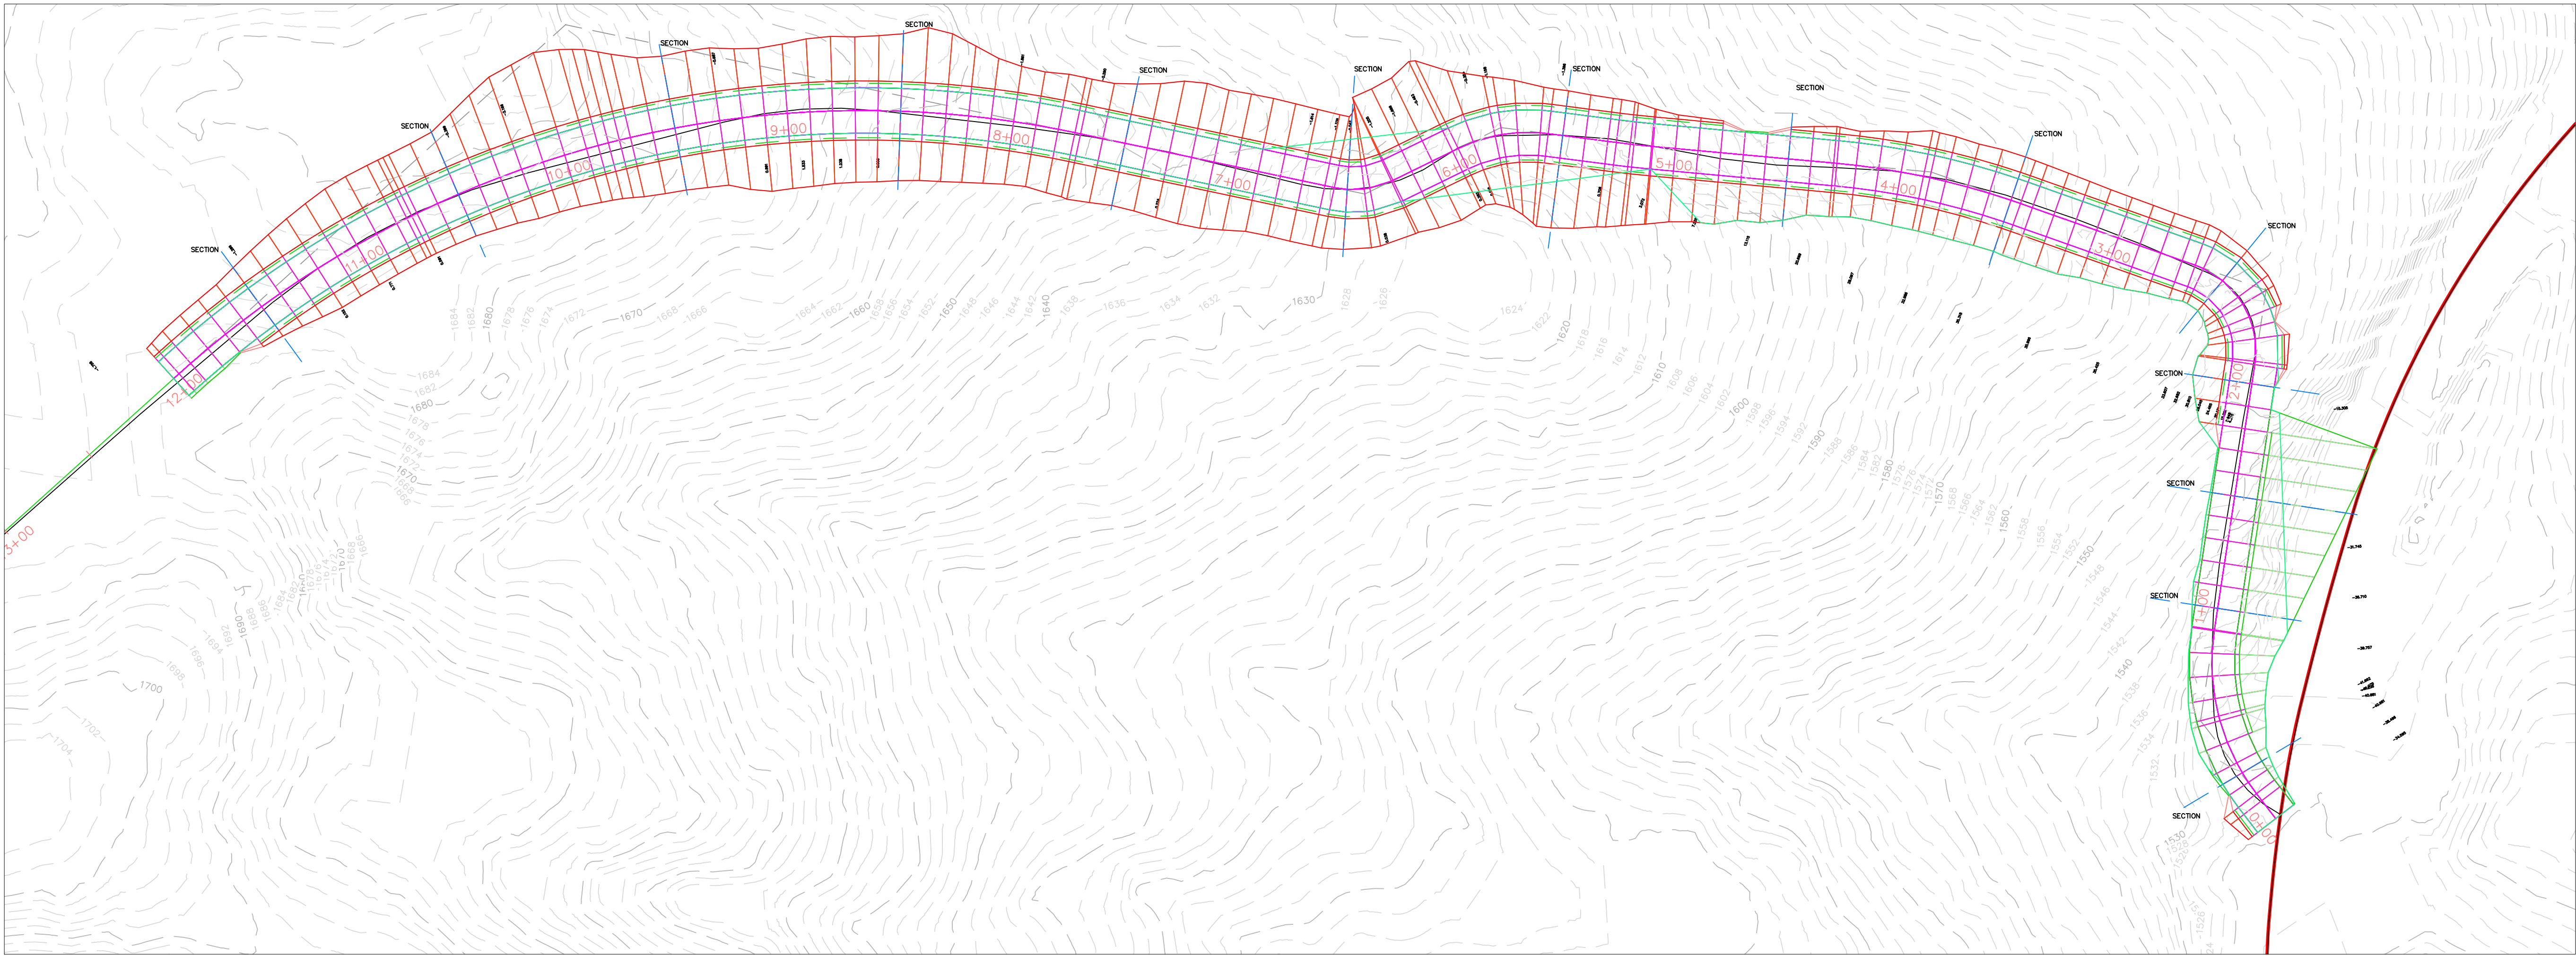

3111 Carriker Lane
Soquel, Ca 95073
831-295-7631
www.delveengineering.com

REVISIONS:

REVISIONS	DATE	INT.
FIRST		
SECOND		
THIRD		
FOURTH		

SCALE:

1" = 40'

DRAWN BY:

RSS

DESIGNED BY:

RSS

CHECKED BY:

DATE:

APPROVED BY:

DATE:

TITLE:

LAKE CO DEVELOPMENT
VARIOUS APN'S
LAKE COUNTY, CA

ROADWAY IMPROVEMENTS

EXHIBIT

DATE:

05/08/2021


PROJECT ID:

2021_009

DRAWING NO.:

C-1




SHT 1 OF 3

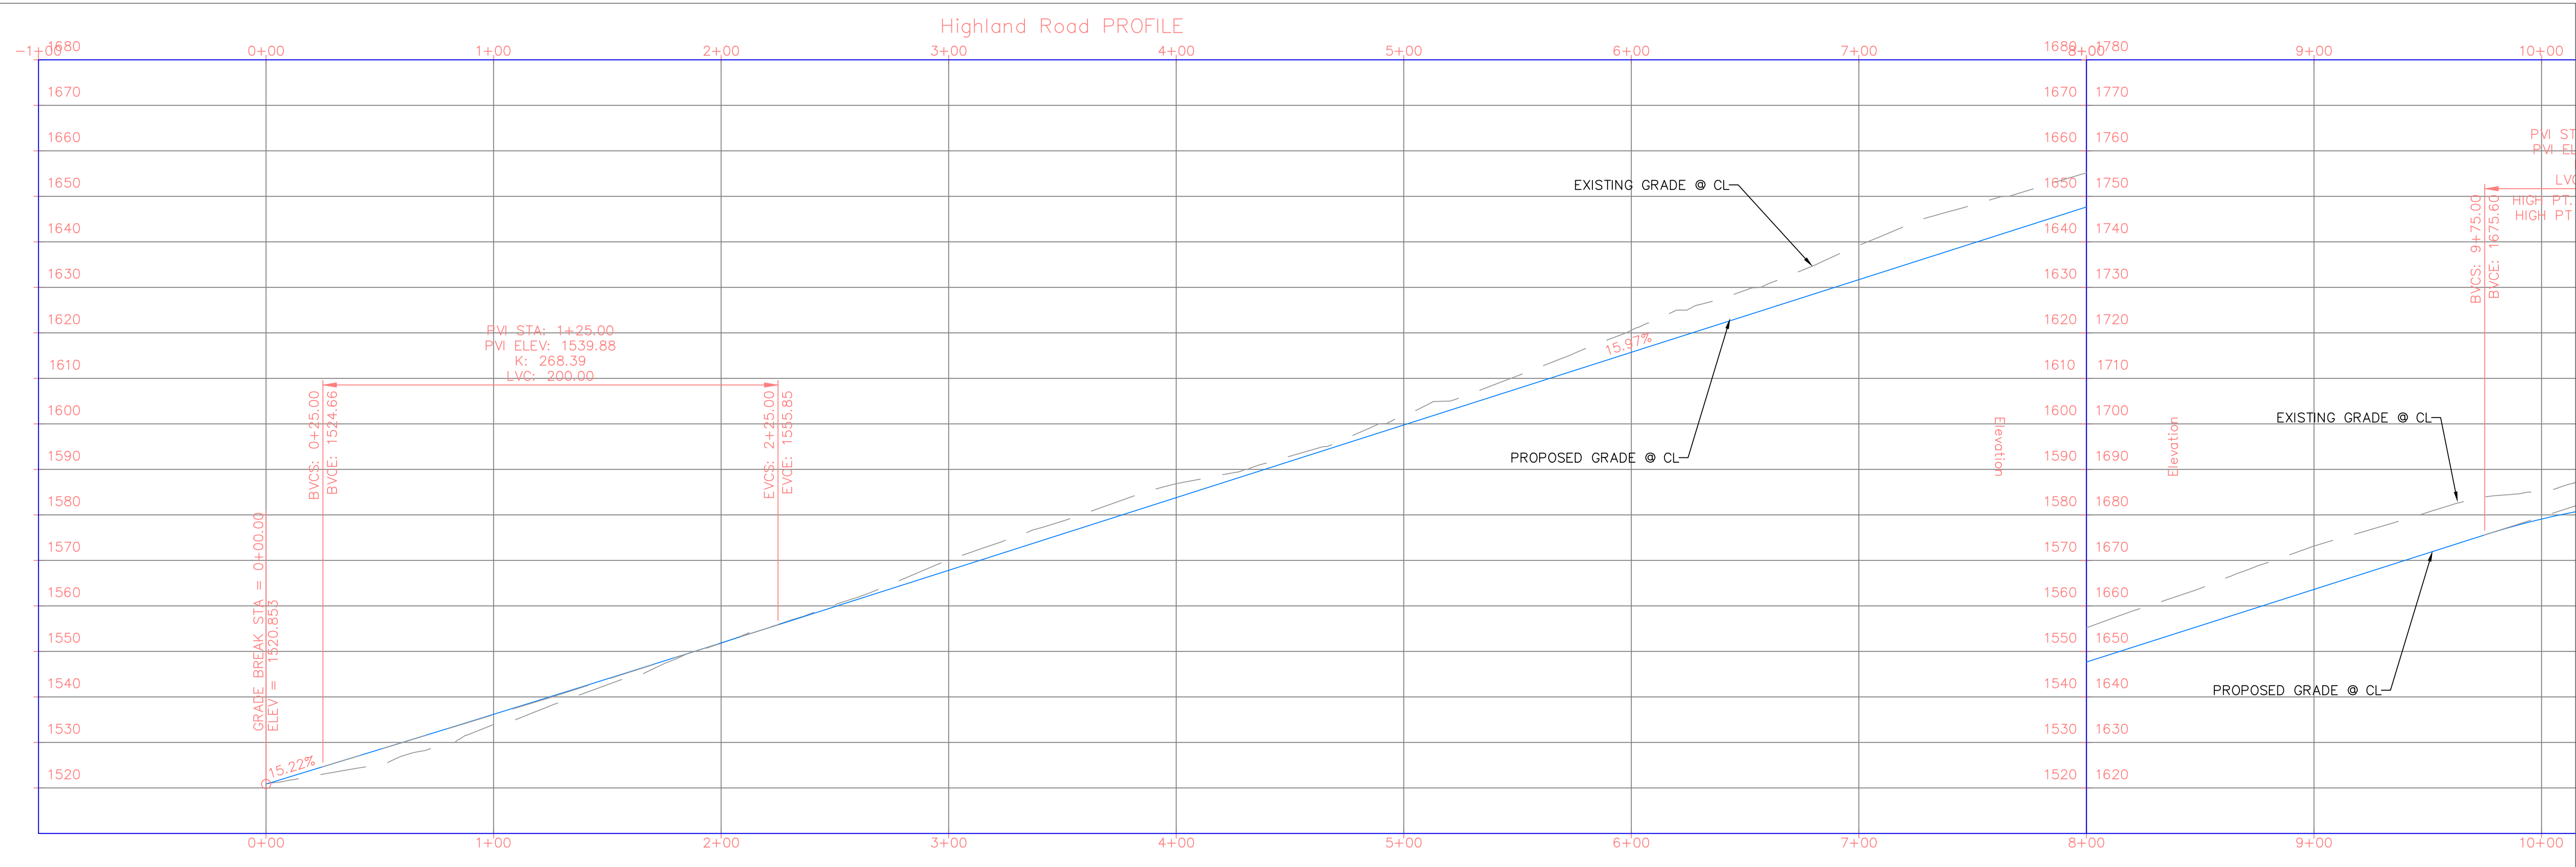

HIGHLAND ROAD

Drawing2.dwg

3/19/2007

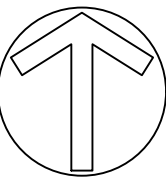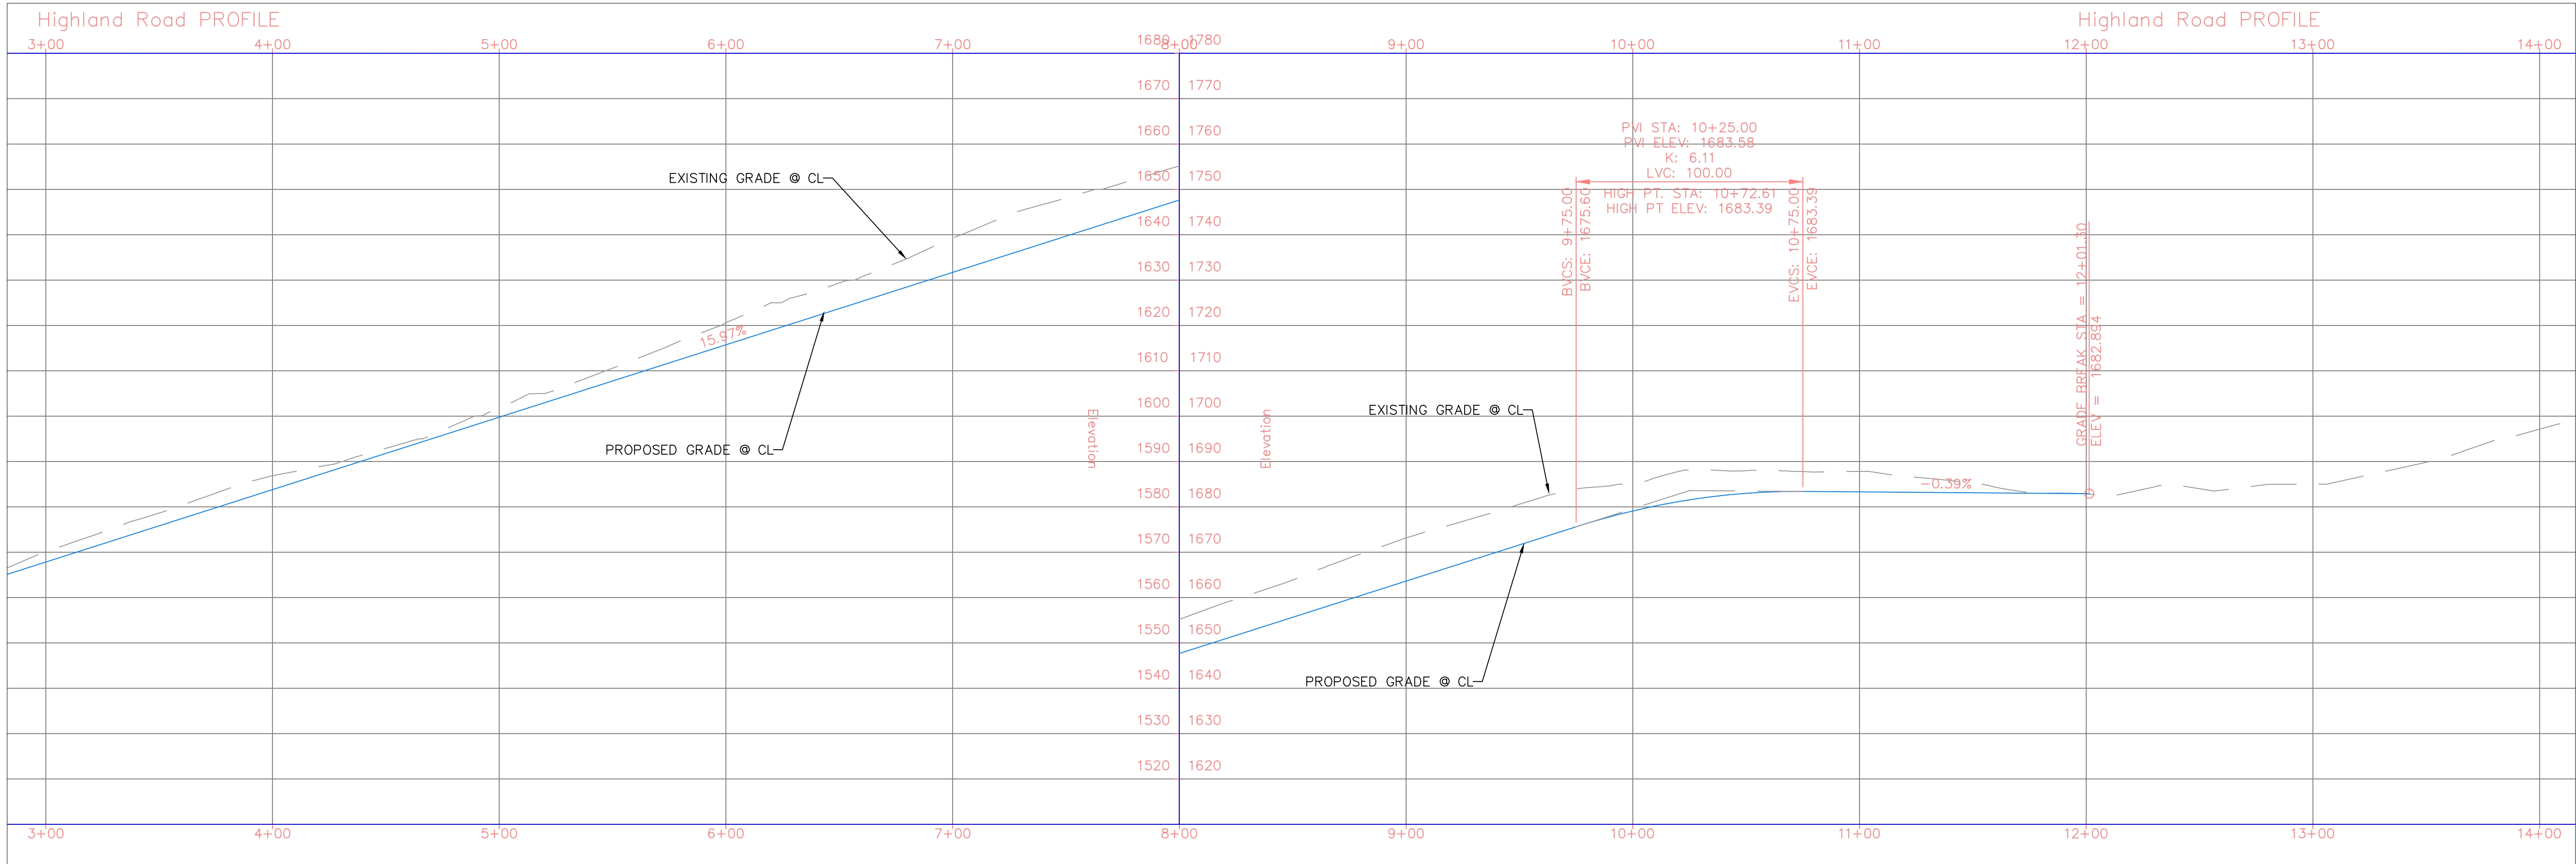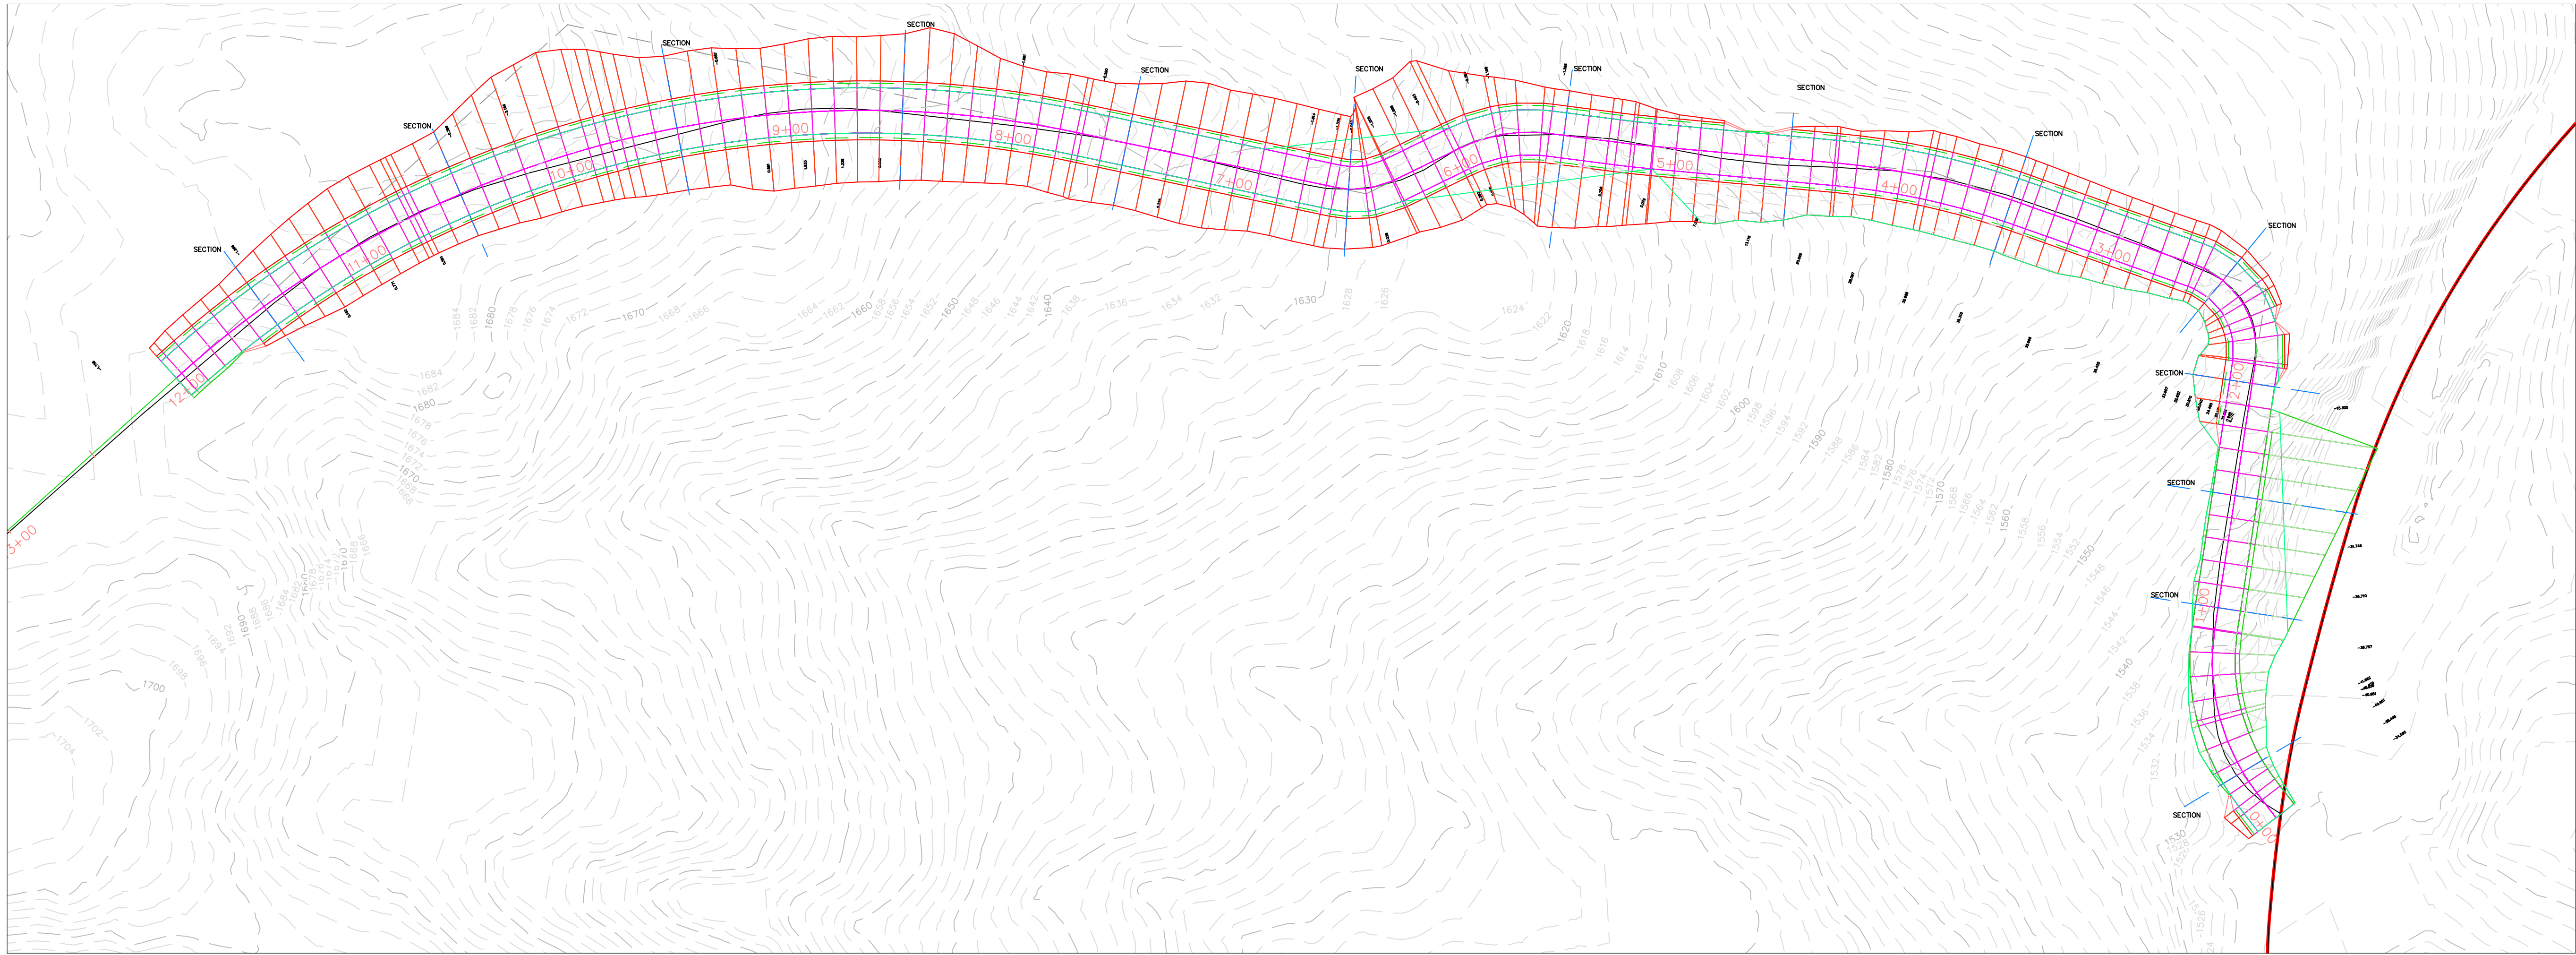

3111 Carriker Lane
Soquel, Ca 95073
831-295-7631
www.delveengineering.com

REVISIONS:

REVISIONS:

NO.	DATE	INT.
FIRST		
SECOND		
THIRD		
FOURTH		

SCALE:

1" = 40'

DRAWN BY:

RSS

DESIGNED BY:

RSS

CHECKED BY:

DATE:

APPROVED BY:

DATE:

TITLE:

LAKE CO DEVELOPMENT
VARIOUS APN'S
LAKE COUNTY, CA

ROADWAY IMPROVEMENTS

EXHIBIT

DATE:

05/08/2021


PROJECT ID:

2021_009

DRAWING NO.:

C-2

SHT 2 OF 2

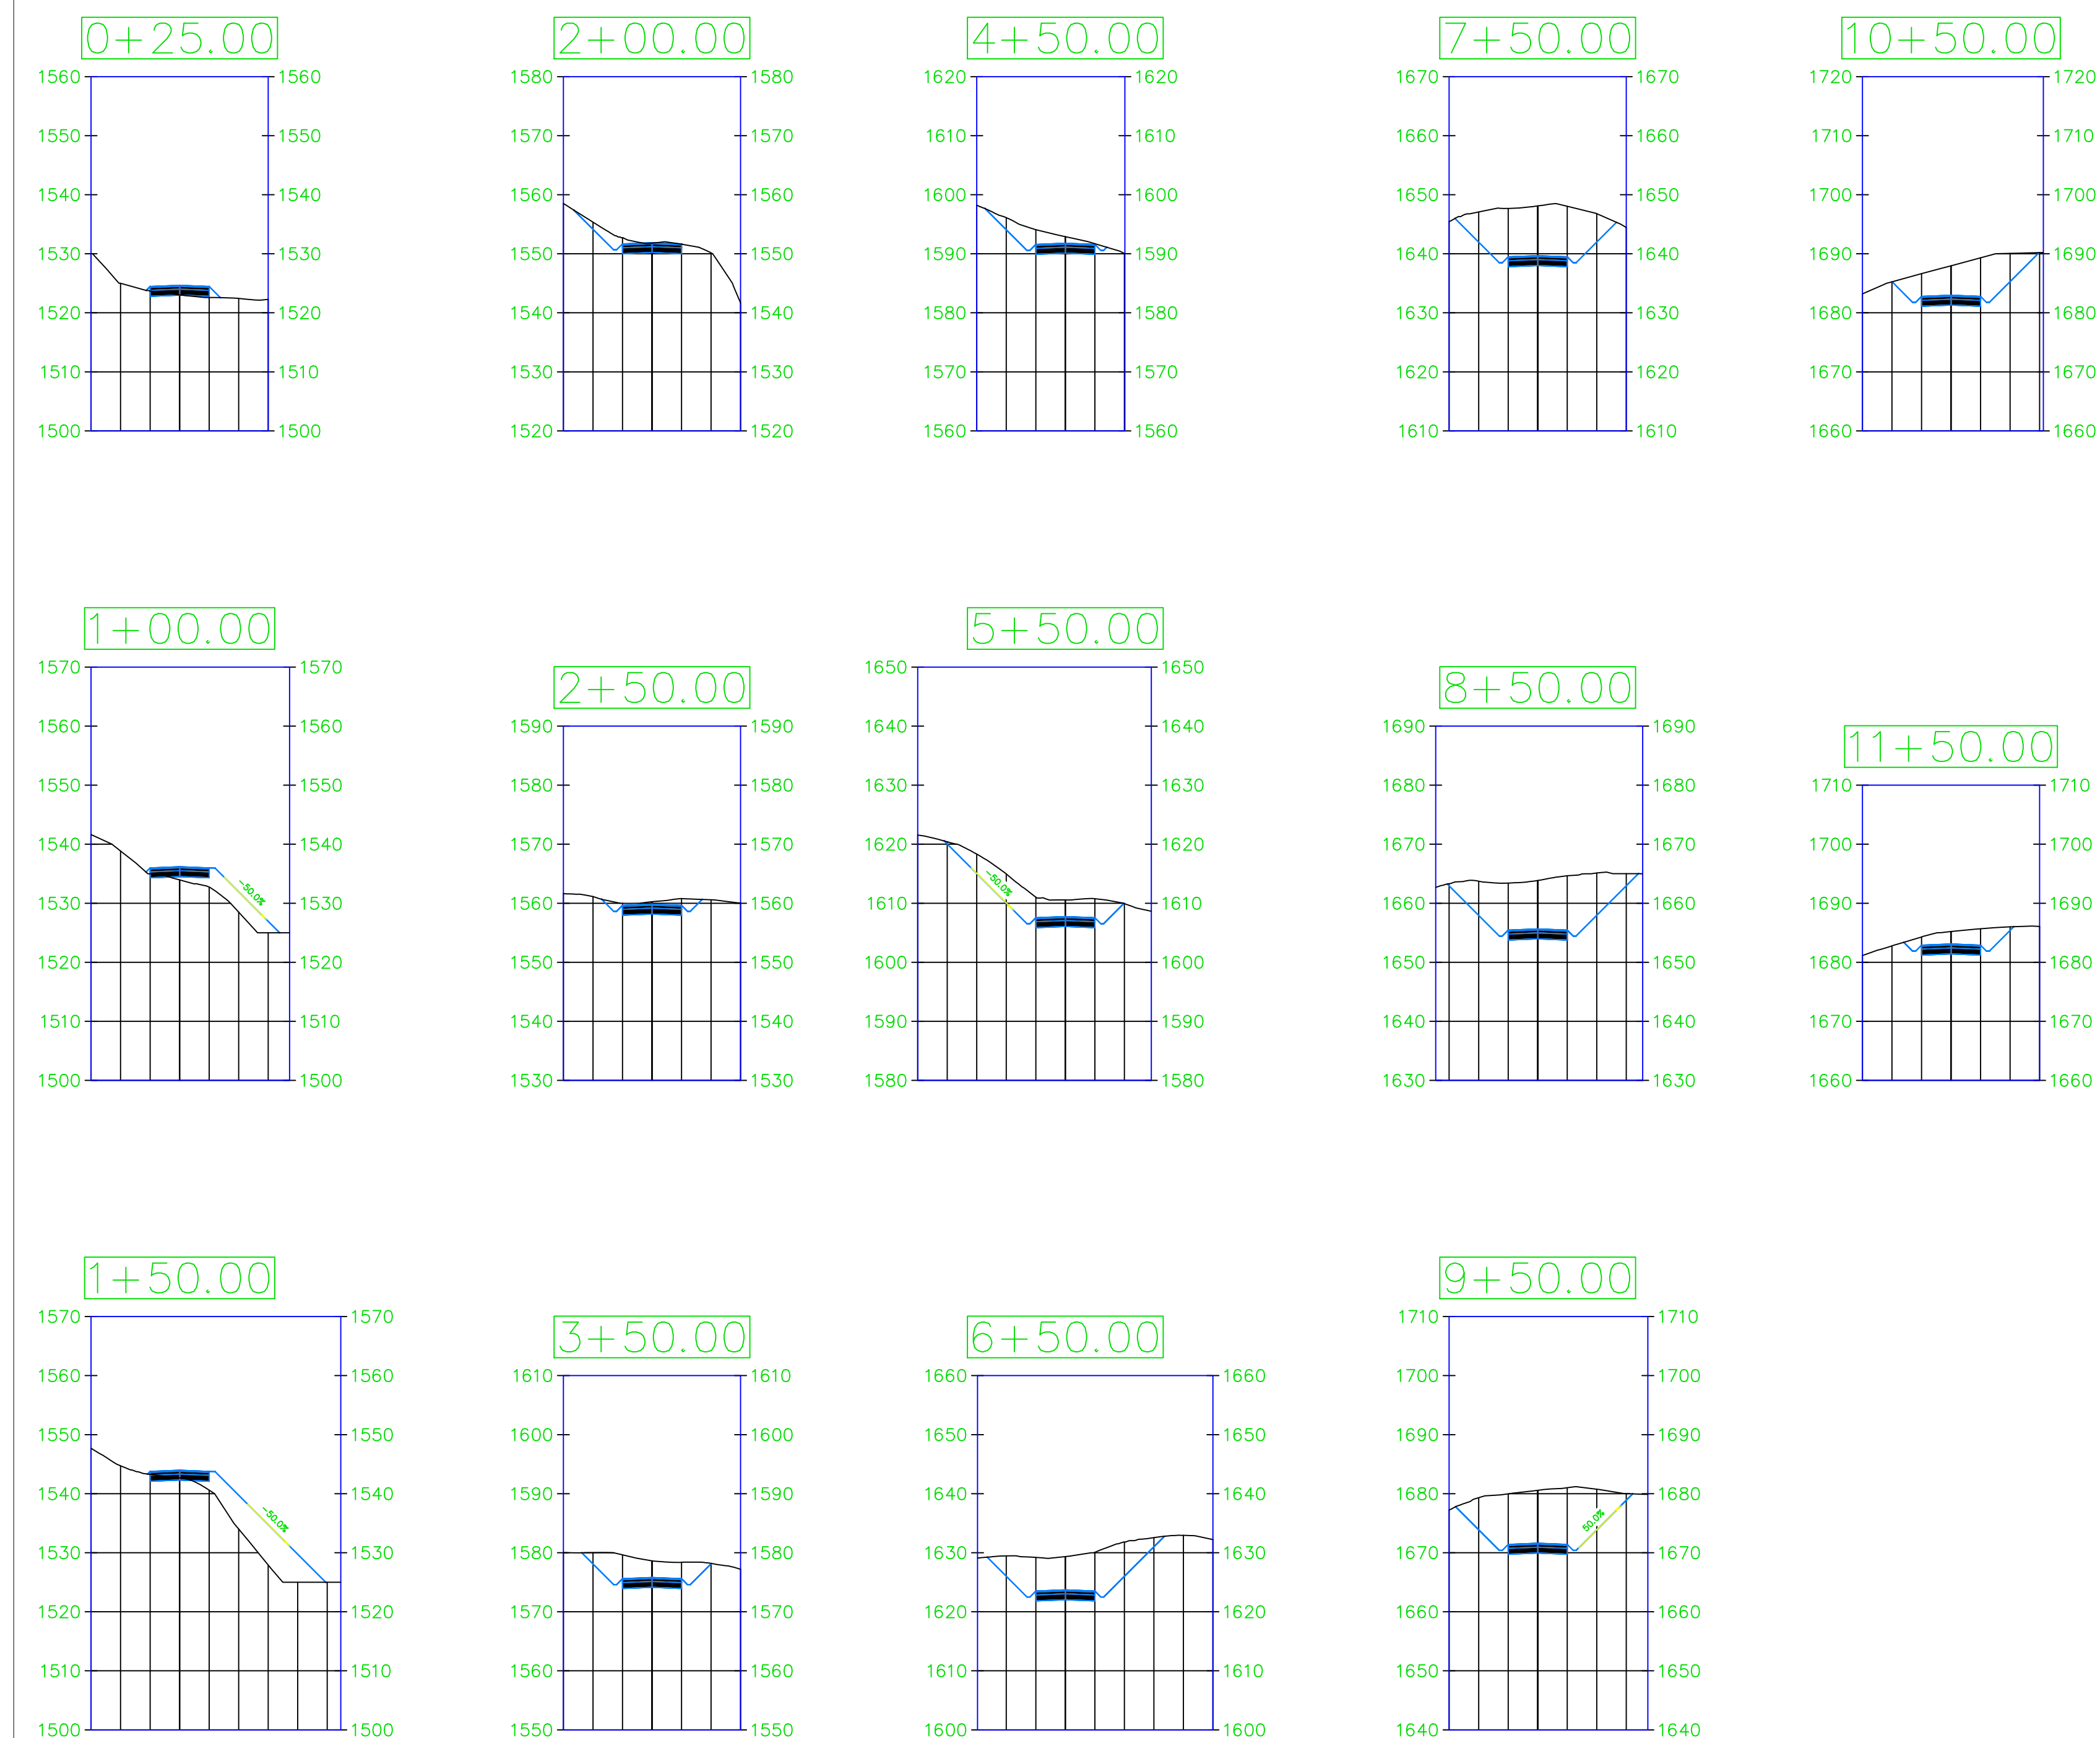


Cut/Fill Report

Generated: 2021-05-13 16:01:40
By user: Rider2
Drawing: D:\WORK\PROJECTS\2021_009 Lake County GIS\2_Planning\4 CAD Doc\D:\WORK\PROJECTS\2021_009 Lake County GIS\2_Planning\4 CAD Doc\Drawing2.dwg

Volume Summary							
Name	Type	Cut Factor	Fill Factor	2d Area (Sq. Ft.)	Cut (Cu. Yd.)	Fill (Cu. Yd.)	Net (Cu. Yd.)
Highland Road_cut&fill	full	1.000	1.000	31740.54	6167.31	372.22	5795.09<Cut>
Totals							
Total				31740.54	6167.31	372.22	5795.09<Cut>

* Value adjusted by cut or fill factor other than 1.0

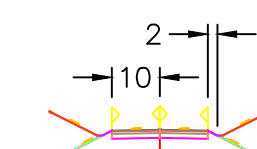

TYPICAL SECTION

NOTES

GRADES OVER 16%
2" AC / 6" AB / 12" COMPACTED NATIVE

GRADES UNDER 16%
6" AB / 12" COMPACTED NATIVE

HIGHLAND ROAD



#1 - 18.5 cfs 36" / water depth less than 24"
38.940370 -122.921945
(cut) 8,880cy (fill) 8,880cy (net) 0cy

#2 - 1.5 cfs 12" with water depth less than 9"
38.940187 -122.920507
(cut) 48cy (fill) 48cy (net) 0cy

#3 - 2.5 cfs ` 18" with water depth less than 11"
38.941485 -122.918850
(cut) 45cy (fill) 45cy (net) 0cy

#4 - 3.3 cfs 18" with water depth less than 12"
38.942293 -122.918027
(cut) 27cy (fill) 27cy (net) 0cy

THE McEDWARDS GROUP

14054 Sugar Loaf Road
Grass Valley CA 95949
License #743428

Phone: (707) 354-4618

themcedwardsgroup@att.net


September 24, 2021
Job No. 2107.02.01


Joseph Cooper
7525 Highland Springs Road
Lakeport, CA 95453

100 Year Storm Culvert Sizing
Culverts 1 through 4
7525 Highland Springs Road
Lakeport, California

Dear Mr. Cooper,

This report describes the procedure, and results thereof, that we used to determine the diameter of four road culverts (designated at Culverts 1 through 4) at your Lakeport property to convey runoff generated by a 100-year return-interval storm. The numbered culvert locations and their watershed areas are shown on the 1 meter contour interval maps below that were obtained from <https://apps.nationalmap.gov/3depdem/>.

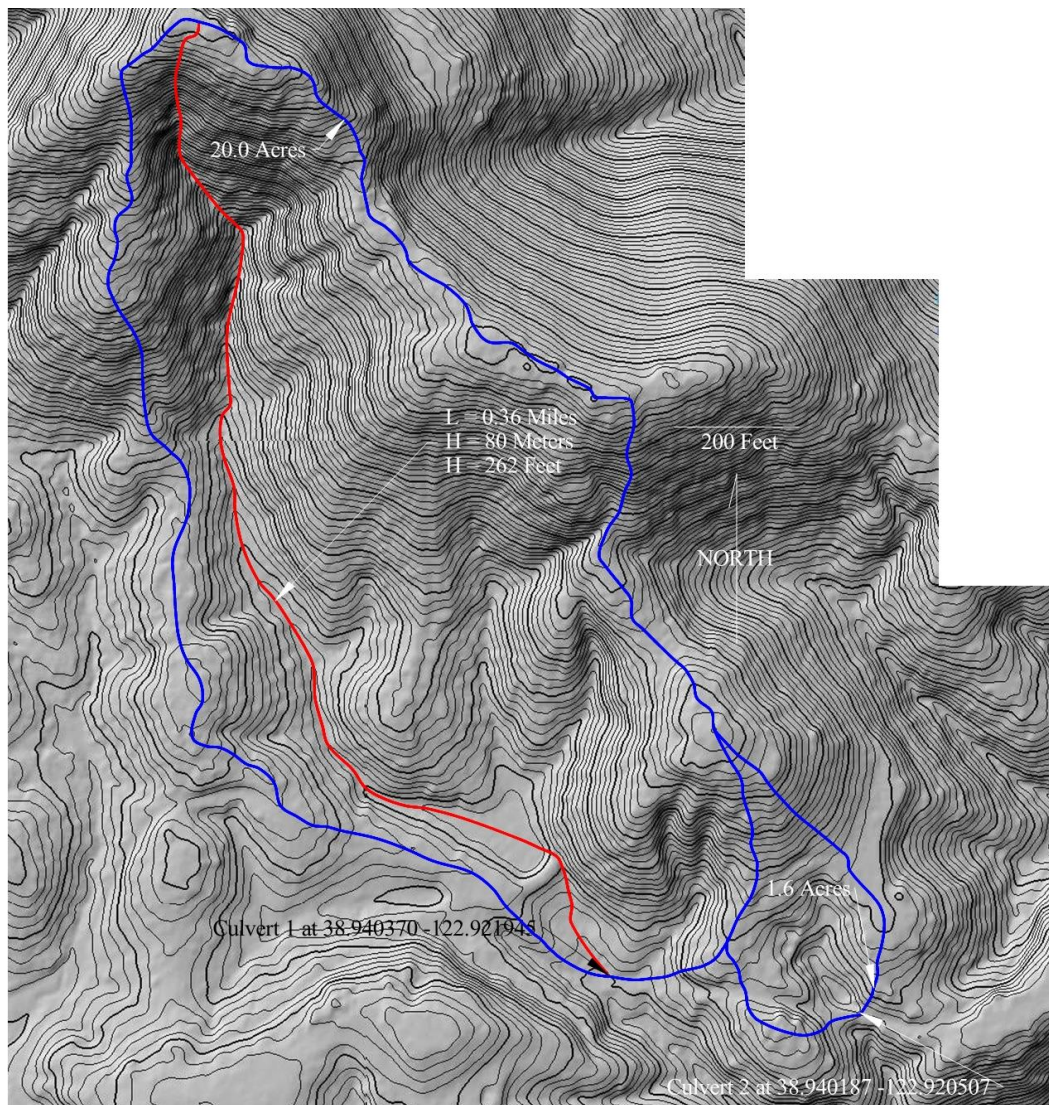

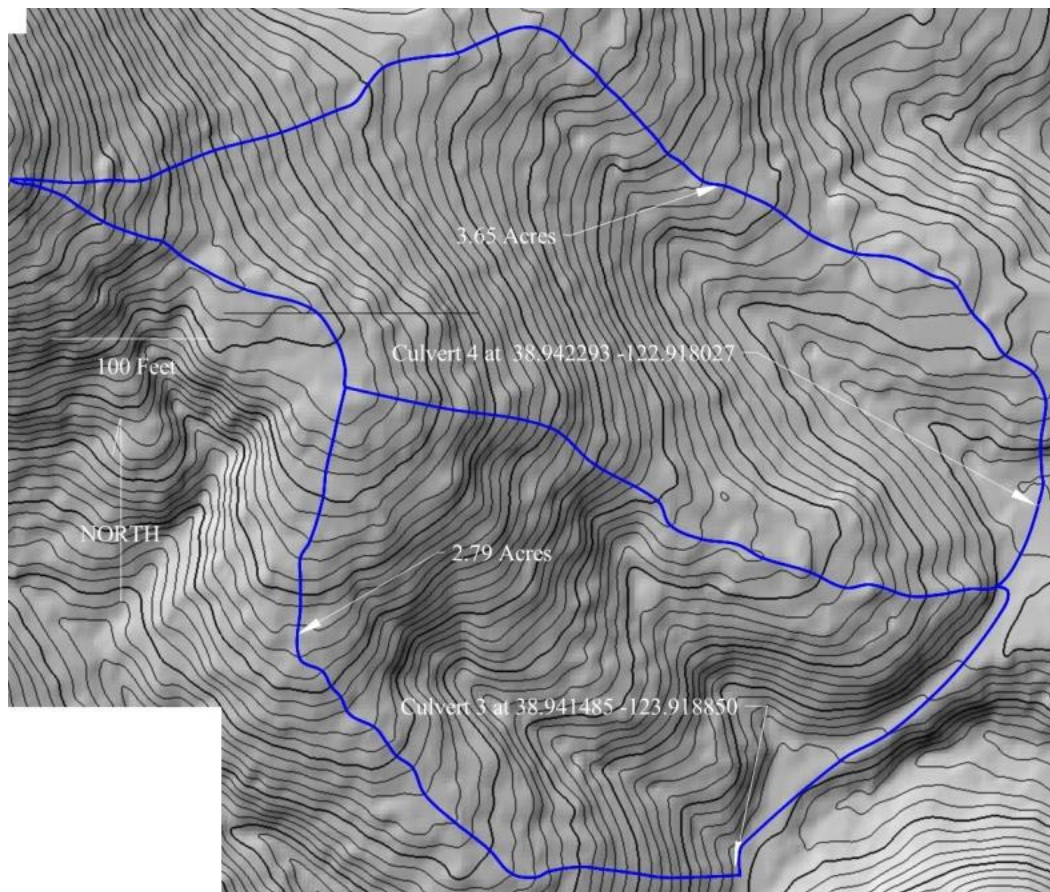

To determine the flowrate of a 100-year storm at the culvert location, we used the Rational Method described in the CalFire document *Designing Watercourse Crossings for Passage of 100-Year Flood Flows, Wood, and Sediment (Updated 2017)* found at [http://calfire.ca.gov/resource_mgmt/downloads/100%20yr%20revised%2008-08-17%20\(final-a\).pdf](http://calfire.ca.gov/resource_mgmt/downloads/100%20yr%20revised%2008-08-17%20(final-a).pdf) and referenced in SWRCB Order WQ 2017-0023-DWQ.

The rational method formulae is $Q = ciA$ where Q is the flowrate in cubic feet per second (cfs), c is a runoff coefficient (fraction of rainfall that becomes runoff), i is rainfall intensity in inches per hour, and A is the contributing watershed area in acres. The intensity of rainfall depends of the time of concentration T_c , the time it takes for runoff from the farthest point in the watershed to reach the culvert. According to the California Culvert Practice formulae, which formula is presented in the CalFire document, T_c depends on both the length (L) of the runoff path from the farthest point to the culvert, and the elevation difference (H) between the farthest point and the culvert as $T_c = (11.9 * L^3 / H)^{0.385}$, where L is in miles, H is in feet, and T_c is in hours. A , L , and H were measured for the Culvert 1 watershed, and these values gave a T_c of less than six minutes. Because the CalFire document recommends using a T_c of 10 minutes when the calculated T_c is less than 10 minutes, we used the rainfall intensity for a time of concentration of 10 minutes for the Culvert 1 watershed and for the smaller watersheds of Culverts 2, 3, and 4.

The GPS coordinates of the culvert crossings are given below.

Culvert 1	38.940370	-122.921945	Culvert 3	38.941485	-122.918850
Culvert 2	38.940187	-122.920507	Culvert 4	38.942293	-122.918027

With these coordinates, we used NOAA's National Weather Service Hydrometrological Design Center Precipitation Frequency Data Server (PFDS) found at <https://hdsc.nws.noaa.gov/hdsc/pfds> to determine the rainfall intensity at the location of the culverts for a time of concentration of 10 minutes. The Point Precipitation Frequency Estimates data tables obtained from the NOAA server are attached. With i known, the 100-year flows for each culvert crossing were calculated. Using these flows with the Headwater Depth for C. M. Pipe Culverts with Inlet Control nomograph provided in the CalFire document, we determined the appropriate culvert sizes to handle the flows. The calculation of 100-year flows is shown on the attached spreadsheet. The determination of the culvert sizes to carry the calculated 100-year flows is shown on the attached Inlet Control nomograph.

The 100-year flows and required culverts sizes for each culvert crossing are given below.

Culvert No.	100-Year Storm Flow	Required CMP Culvert Diameter
1	18.5 cfs	36" with water depth less than 24"
2	1.5	12" with water depth less than 9"
3	2.5	18" with water depth less than 11"
4	3.3	18" with water depth less than 12"

We appreciate the opportunity to be of service. If you have any questions, please call.

Very Truly Yours,

THE MCEDWARDS GROUP

STATE OF CALIFORNIA dca DEPARTMENT OF CONSUMER AFFAIRS	BOARD FOR PROFESSIONAL ENGINEERS, LAND SURVEYORS, AND GEOLOGISTS 2535 CAPITOL OAKS DRIVE, SUITE 300 SACRAMENTO, CA 95833-2944 916 263-2222	
CERTIFIED HYDROGEOLOGIST		EXPIRATION 06/30/21
CERTIFICATE NO. HG 153 DONALD GEORGE MC EDWARDS 14054 SUGAR LOAF RD GRASS VALLEY CA 95949		
Signature <u>Donald G. McEdwards</u>	RECEIPT NO. 91130028	

Dr. Donald G. McEdwards, CE 28088, HG 153

Attachments: Point precipitation frequency estimates
Rational method spreadsheet
Headwater Depth for C. M. Pipe Culverts with Inlet Control Nomograph



NOAA Atlas 14, Volume 6, Version 2
Location name: Lakeport, California, USA*
Latitude: 38.9404°, Longitude: -122.9219°
Elevation: 1813.84 ft**
* source: ESRI Maps
** source: USGS



POINT PRECIPITATION FREQUENCY ESTIMATES

Sanja Perica, Sarah Dietz, Sarah Heim, Lillian Hiner, Kazungu Maitaria, Deborah Martin, Sandra Pavlovic, Ishani Roy, Carl Trypaluk, Dale Unruh, Fenglin Yan, Michael Yekta, Tan Zhao, Geoffrey Bonnin, Daniel Brewer, Li-Chuan Chen, Tye Parzybok, John Yarchoan

NOAA, National Weather Service, Silver Spring, Maryland

[PF_tabular](#) | [PF_graphical](#) | [Maps_&_aerials](#)

Culvert 1

PF tabular

PDS-based point precipitation frequency estimates with 90% confidence intervals (in inches) ¹										
Duration	Average recurrence interval (years)									
	1	2	5	10	25	50	100	200	500	1000
5-min	0.130 (0.116-0.148)	0.159 (0.141-0.181)	0.198 (0.175-0.226)	0.231 (0.203-0.267)	0.279 (0.235-0.335)	0.318 (0.261-0.390)	0.358 (0.286-0.453)	0.403 (0.312-0.526)	0.466 (0.344-0.639)	0.519 (0.368-0.739)
10-min	0.187 (0.166-0.212)	0.228 (0.202-0.259)	0.284 (0.251-0.324)	0.332 (0.291-0.383)	0.400 (0.337-0.480)	0.455 (0.374-0.559)	0.514 (0.410-0.650)	0.577 (0.447-0.754)	0.668 (0.493-0.916)	0.744 (0.527-1.06)
15-min	0.226 (0.201-0.257)	0.275 (0.244-0.314)	0.343 (0.304-0.392)	0.401 (0.351-0.463)	0.484 (0.407-0.580)	0.550 (0.452-0.677)	0.621 (0.496-0.786)	0.698 (0.540-0.912)	0.808 (0.596-1.11)	0.899 (0.638-1.28)
30-min	0.317 (0.281-0.360)	0.386 (0.343-0.440)	0.482 (0.426-0.550)	0.563 (0.493-0.649)	0.679 (0.572-0.814)	0.772 (0.635-0.949)	0.872 (0.697-1.10)	0.980 (0.758-1.28)	1.13 (0.836-1.55)	1.26 (0.895-1.80)
60-min	0.448 (0.398-0.509)	0.546 (0.484-0.622)	0.681 (0.602-0.778)	0.795 (0.697-0.918)	0.959 (0.808-1.15)	1.09 (0.897-1.34)	1.23 (0.984-1.56)	1.38 (1.07-1.81)	1.60 (1.18-2.19)	1.78 (1.26-2.54)
2-hr	0.698 (0.620-0.793)	0.852 (0.756-0.970)	1.06 (0.933-1.21)	1.22 (1.07-1.41)	1.45 (1.22-1.74)	1.63 (1.34-2.00)	1.81 (1.45-2.29)	2.00 (1.55-2.62)	2.27 (1.67-3.10)	2.47 (1.75-3.53)
3-hr	0.917 (0.814-1.04)	1.12 (0.993-1.27)	1.38 (1.22-1.58)	1.59 (1.40-1.84)	1.88 (1.58-2.26)	2.10 (1.72-2.58)	2.32 (1.85-2.93)	2.55 (1.97-3.32)	2.85 (2.10-3.91)	3.09 (2.19-4.41)
6-hr	1.43 (1.27-1.63)	1.75 (1.56-2.00)	2.16 (1.91-2.47)	2.49 (2.18-2.87)	2.92 (2.46-3.50)	3.24 (2.66-3.98)	3.55 (2.84-4.49)	3.87 (3.00-5.06)	4.29 (3.17-5.88)	4.61 (3.27-6.58)
12-hr	2.12 (1.88-2.41)	2.66 (2.36-3.03)	3.34 (2.95-3.81)	3.87 (3.39-4.46)	4.55 (3.84-5.46)	5.06 (4.16-6.22)	5.56 (4.44-7.02)	6.05 (4.68-7.90)	6.69 (4.93-9.16)	7.17 (5.08-10.2)
24-hr	3.05 (2.74-3.47)	3.94 (3.53-4.48)	5.04 (4.51-5.74)	5.89 (5.24-6.76)	6.99 (6.04-8.26)	7.80 (6.61-9.38)	8.58 (7.12-10.5)	9.36 (7.58-11.8)	10.4 (8.10-13.5)	11.1 (8.42-14.9)
2-day	4.08 (3.67-4.64)	5.26 (4.71-5.98)	6.71 (6.01-7.65)	7.85 (6.97-9.01)	9.31 (8.04-11.0)	10.4 (8.80-12.5)	11.4 (9.48-14.0)	12.4 (10.1-15.7)	13.8 (10.8-18.0)	14.8 (11.2-19.9)
3-day	4.76 (4.27-5.41)	6.10 (5.47-6.94)	7.78 (6.96-8.87)	9.08 (8.07-10.4)	10.8 (9.30-12.7)	12.0 (10.2-14.4)	13.2 (11.0-16.2)	14.4 (11.7-18.1)	15.9 (12.5-20.8)	17.1 (12.9-23.0)
4-day	5.30 (4.76-6.03)	6.80 (6.10-7.73)	8.65 (7.74-9.87)	10.1 (8.97-11.6)	12.0 (10.3-14.1)	13.3 (11.3-16.0)	14.7 (12.2-18.0)	16.0 (12.9-20.1)	17.7 (13.8-23.1)	18.9 (14.4-25.5)
7-day	6.55 (5.88-7.44)	8.38 (7.51-9.53)	10.6 (9.52-12.1)	12.4 (11.0-14.2)	14.6 (12.6-17.3)	16.3 (13.8-19.6)	17.9 (14.9-22.0)	19.5 (15.8-24.5)	21.5 (16.8-28.1)	23.0 (17.4-30.9)
10-day	7.48 (6.71-8.49)	9.55 (8.57-10.9)	12.1 (10.8-13.8)	14.1 (12.5-16.2)	16.6 (14.4-19.7)	18.5 (15.7-22.2)	20.3 (16.8-24.9)	22.0 (17.8-27.7)	24.3 (19.0-31.7)	25.9 (19.7-34.9)
20-day	9.89 (8.88-11.2)	12.6 (11.3-14.4)	16.0 (14.3-18.3)	18.6 (16.5-21.3)	21.9 (18.9-25.8)	24.2 (20.5-29.1)	26.5 (22.0-32.5)	28.7 (23.2-36.1)	31.5 (24.6-41.1)	33.5 (25.4-45.1)
30-day	12.0 (10.7-13.6)	15.3 (13.7-17.4)	19.3 (17.3-22.0)	22.3 (19.8-25.6)	26.2 (22.6-30.9)	28.9 (24.5-34.8)	31.5 (26.2-38.8)	34.1 (27.6-42.9)	37.3 (29.2-48.7)	39.7 (30.1-53.4)
45-day	14.8 (13.3-16.9)	18.9 (16.9-21.4)	23.7 (21.2-27.0)	27.3 (24.3-31.4)	31.9 (27.5-37.7)	35.1 (29.8-42.2)	38.2 (31.7-46.9)	41.1 (33.3-51.8)	44.8 (35.0-58.5)	47.5 (36.0-63.9)
60-day	17.5 (15.7-19.8)	22.0 (19.8-25.1)	27.5 (24.6-31.4)	31.6 (28.1-36.3)	36.7 (31.7-43.4)	40.3 (34.2-48.5)	43.7 (36.3-53.7)	47.0 (38.1-59.2)	51.1 (39.9-66.7)	54.0 (40.9-72.7)

¹ Precipitation frequency (PF) estimates in this table are based on frequency analysis of partial duration series (PDS).

Numbers in parenthesis are PF estimates at lower and upper bounds of the 90% confidence interval. The probability that precipitation frequency estimates (for a given duration and average recurrence interval) will be greater than the upper bound (or less than the lower bound) is 5%. Estimates at upper bounds are not



NOAA Atlas 14, Volume 6, Version 2
Location name: Lakeport, California, USA*
Latitude: 38.9402°, Longitude: -122.9205°
Elevation: 1813.68 ft**
* source: ESRI Maps
** source: USGS



POINT PRECIPITATION FREQUENCY ESTIMATES

Sanja Perica, Sarah Dietz, Sarah Heim, Lillian Hiner, Kazungu Maitaria, Deborah Martin, Sandra Pavlovic, Ishani Roy, Carl Trypaluk, Dale Unruh, Fenglin Yan, Michael Yekta, Tan Zhao, Geoffrey Bonnin, Daniel Brewer, Li-Chuan Chen, Tye Parzybok, John Yarchoan

NOAA, National Weather Service, Silver Spring, Maryland

[PF_tabular](#) | [PF_graphical](#) | [Maps_&_aerials](#)

Culverts 2, 3, and 4

PF tabular

PDS-based point precipitation frequency estimates with 90% confidence intervals (in inches) ¹										
Duration	Average recurrence interval (years)									
	1	2	5	10	25	50	100	200	500	1000
5-min	0.128 (0.113-0.145)	0.156 (0.138-0.178)	0.194 (0.172-0.222)	0.227 (0.199-0.262)	0.274 (0.231-0.329)	0.312 (0.257-0.384)	0.352 (0.282-0.446)	0.396 (0.306-0.517)	0.459 (0.338-0.628)	0.510 (0.362-0.727)
10-min	0.183 (0.163-0.208)	0.223 (0.198-0.254)	0.279 (0.246-0.318)	0.326 (0.285-0.376)	0.393 (0.331-0.471)	0.447 (0.368-0.550)	0.505 (0.404-0.639)	0.568 (0.439-0.741)	0.657 (0.485-0.900)	0.731 (0.518-1.04)
15-min	0.221 (0.197-0.252)	0.270 (0.240-0.308)	0.337 (0.298-0.385)	0.394 (0.345-0.455)	0.475 (0.400-0.570)	0.541 (0.445-0.665)	0.611 (0.488-0.772)	0.687 (0.531-0.896)	0.795 (0.586-1.09)	0.884 (0.627-1.26)
30-min	0.311 (0.276-0.354)	0.380 (0.337-0.432)	0.474 (0.419-0.541)	0.554 (0.485-0.639)	0.668 (0.562-0.801)	0.760 (0.625-0.934)	0.858 (0.686-1.09)	0.965 (0.746-1.26)	1.12 (0.824-1.53)	1.24 (0.881-1.77)
60-min	0.439 (0.390-0.500)	0.536 (0.475-0.611)	0.669 (0.591-0.764)	0.782 (0.685-0.902)	0.943 (0.794-1.13)	1.07 (0.882-1.32)	1.21 (0.968-1.53)	1.36 (1.05-1.78)	1.58 (1.16-2.16)	1.75 (1.24-2.50)
2-hr	0.684 (0.607-0.778)	0.836 (0.741-0.952)	1.04 (0.916-1.18)	1.20 (1.05-1.39)	1.43 (1.20-1.71)	1.60 (1.32-1.97)	1.78 (1.42-2.25)	1.97 (1.52-2.57)	2.23 (1.64-3.05)	2.43 (1.72-3.46)
3-hr	0.899 (0.798-1.02)	1.10 (0.974-1.25)	1.36 (1.20-1.55)	1.57 (1.37-1.81)	1.85 (1.56-2.21)	2.06 (1.69-2.53)	2.28 (1.82-2.88)	2.50 (1.93-3.26)	2.80 (2.07-3.84)	3.03 (2.15-4.32)
6-hr	1.40 (1.24-1.59)	1.72 (1.52-1.96)	2.12 (1.87-2.42)	2.44 (2.13-2.81)	2.86 (2.41-3.43)	3.17 (2.61-3.90)	3.48 (2.78-4.40)	3.79 (2.93-4.95)	4.20 (3.10-5.76)	4.52 (3.20-6.43)
12-hr	2.07 (1.84-2.36)	2.60 (2.31-2.96)	3.26 (2.88-3.73)	3.78 (3.31-4.36)	4.45 (3.75-5.34)	4.95 (4.07-6.08)	5.43 (4.34-6.86)	5.91 (4.57-7.72)	6.54 (4.82-8.95)	7.01 (4.97-9.98)
24-hr	2.99 (2.69-3.40)	3.85 (3.45-4.38)	4.92 (4.40-5.61)	5.75 (5.11-6.60)	6.82 (5.89-8.06)	7.61 (6.45-9.15)	8.37 (6.95-10.3)	9.13 (7.40-11.5)	10.1 (7.90-13.2)	10.8 (8.22-14.6)
2-day	4.00 (3.59-4.54)	5.14 (4.61-5.85)	6.56 (5.87-7.48)	7.67 (6.81-8.80)	9.09 (7.85-10.7)	10.1 (8.60-12.2)	11.2 (9.26-13.7)	12.2 (9.85-15.3)	13.5 (10.5-17.6)	14.4 (10.9-19.4)
3-day	4.65 (4.18-5.28)	5.97 (5.35-6.79)	7.60 (6.80-8.67)	8.87 (7.89-10.2)	10.5 (9.09-12.4)	11.7 (9.95-14.1)	12.9 (10.7-15.9)	14.1 (11.4-17.7)	15.6 (12.2-20.3)	16.7 (12.6-22.4)
4-day	5.18 (4.65-5.89)	6.64 (5.96-7.55)	8.45 (7.56-9.64)	9.86 (8.77-11.3)	11.7 (10.1-13.8)	13.0 (11.0-15.7)	14.3 (11.9-17.6)	15.6 (12.6-19.6)	17.3 (13.5-22.5)	18.5 (14.0-24.9)
7-day	6.40 (5.75-7.28)	8.19 (7.34-9.31)	10.4 (9.30-11.9)	12.1 (10.8-13.9)	14.3 (12.4-16.9)	15.9 (13.5-19.2)	17.5 (14.5-21.5)	19.0 (15.4-23.9)	21.0 (16.4-27.4)	22.5 (17.0-30.2)
10-day	7.30 (6.56-8.30)	9.33 (8.37-10.6)	11.8 (10.6-13.5)	13.8 (12.2-15.8)	16.2 (14.0-19.2)	18.0 (15.3-21.7)	19.8 (16.4-24.3)	21.5 (17.4-27.1)	23.7 (18.5-30.9)	25.3 (19.2-34.0)
20-day	9.66 (8.67-11.0)	12.3 (11.1-14.0)	15.6 (14.0-17.8)	18.1 (16.1-20.8)	21.3 (18.4-25.2)	23.6 (20.0-28.4)	25.8 (21.5-31.8)	28.0 (22.7-35.2)	30.7 (24.0-40.1)	32.7 (24.8-44.0)
30-day	11.7 (10.5-13.3)	14.9 (13.4-16.9)	18.8 (16.8-21.4)	21.8 (19.4-25.0)	25.5 (22.1-30.2)	28.2 (23.9-34.0)	30.8 (25.6-37.8)	33.3 (27.0-41.9)	36.4 (28.5-47.6)	38.7 (29.4-52.1)
45-day	14.5 (13.0-16.5)	18.4 (16.5-20.9)	23.1 (20.7-26.3)	26.7 (23.7-30.6)	31.1 (26.9-36.8)	34.3 (29.1-41.2)	37.3 (30.9-45.8)	40.2 (32.5-50.6)	43.8 (34.2-57.2)	46.4 (35.2-62.4)
60-day	17.0 (15.3-19.4)	21.5 (19.3-24.5)	26.9 (24.0-30.6)	30.9 (27.4-35.5)	35.9 (31.0-42.4)	39.4 (33.4-47.4)	42.7 (35.5-52.5)	45.9 (37.2-57.8)	49.9 (39.0-65.2)	52.8 (40.1-71.1)

¹ Precipitation frequency (PF) estimates in this table are based on frequency analysis of partial duration series (PDS).

Numbers in parenthesis are PF estimates at lower and upper bounds of the 90% confidence interval. The probability that precipitation frequency estimates (for a given duration and average recurrence interval) will be greater than the upper bound (or less than the lower bound) is 5%. Estimates at upper bounds are not

RATIONAL METHOD SPREADSHEET

$$Q_{100} = CiA$$

Q_{100} = predicted peak runoff from a 100-year storm (cubic feet per second, cfs)

C = runoff coefficient

i = rainfall intensity (inches per hour) for the 100-year storm

A = basin drainage area (acres)

i depends on the Time of Concentration, T_c

$T_c = (11.9 \times L^3 / H)^{0.385}$ Kirpick Formula

T_c = time of concentration (hours)

L = length of the channel in miles from the head of the watershed to the crossing point

H = elevation difference between the highest point in the watershed and the crossing point (feet)

Values for rational runoff coefficients (Dunne and Leopold 1978).

Woodland Soils in Rural Areas

Runoff Coefficient (C)

Sandy and gravelly soils

0.1

Loams and similar soils without impeding horizons

0.3

Heavy clay soils or those with a shallow impeding horizon; shallow soils over bedrock

0.4

Use 1 meter contour interval map of site (<https://apps.nationalmap.gov/3depdem/>) to determine watershed area

Use hdsc.nws.noaa.gov/hdsc/pfds/ with gps and T_c to determine i for 100 year storm

Culvert 1

Latitude	38.940370	Longitude	-122.921945
A=	20 acres		
H=	262 feet	T_c =	0.093 hours
L=	0.36 miles		5.61 minutes
C=	0.3		

Because T_c is less than 10 minutes, use T_c = 10 minutes as recommended by CalFire document for this and the other three smaller culvert watersheds

T_c in Minutes	Depth				
10	0.514	inches in 10 min =	0.051 in/min =	3.08 in/hour	
	C	i	A	= Q	
Q_{100} =	0.30	3.08	20.00	18.5	cfs

From Nomograph: A 36" CMP culvert with a headwall entrance will pass 18.5 cfs with a water depth of less than 0.66 of pipe diameter or 24 inches

Culvert 2

Latitude 38.940187 Longitude -122.920507
 A= 1.6 acres
 C= 0.3

Tc in Minutes 10 Depth 0.505 inches in 10 min = 0.051 in/min = 3.03 in/hour

Q100 = C 0.30 i 3.03 A 1.60 = Q 1.5 cfs

From Nomograph: A 12" CMP culvert with a headwall entrance will pass 1.5 cfs with a water depth of less than 0.74 of pipe diameter or 9 inches

Culvert 3

Latitude 38.941485 Longitude -122.91885
 A= 2.79 acres
 C= 0.3

Tc in Minutes 10 Depth 0.505 inches in 10 min = 0.051 in/min = 3.03 in/hour

Q100 = C 0.30 i 3.03 A 2.79 = Q 2.5 cfs

From Nomograph: An 18" CMP culvert with a headwall entrance will pass 2.5 cfs with a water depth of less than 0.57 of pipe diameter or 11 inches

Culvert 4

Latitude 38.942293 Longitude -122.918027
 A= 3.65 acres
 C= 0.3

Tc in Minutes 10 Depth 0.505 inches in 10 min = 0.051 in/min = 3.03 in/hour

Q100 = C 0.30 i 3.03 A 3.65 = Q 3.3 cfs

From Nomograph: An 18" CMP culvert with a headwall entrance will pass 3.3 cfs with a water depth of less than 0.67 of pipe diameter or 12 inches



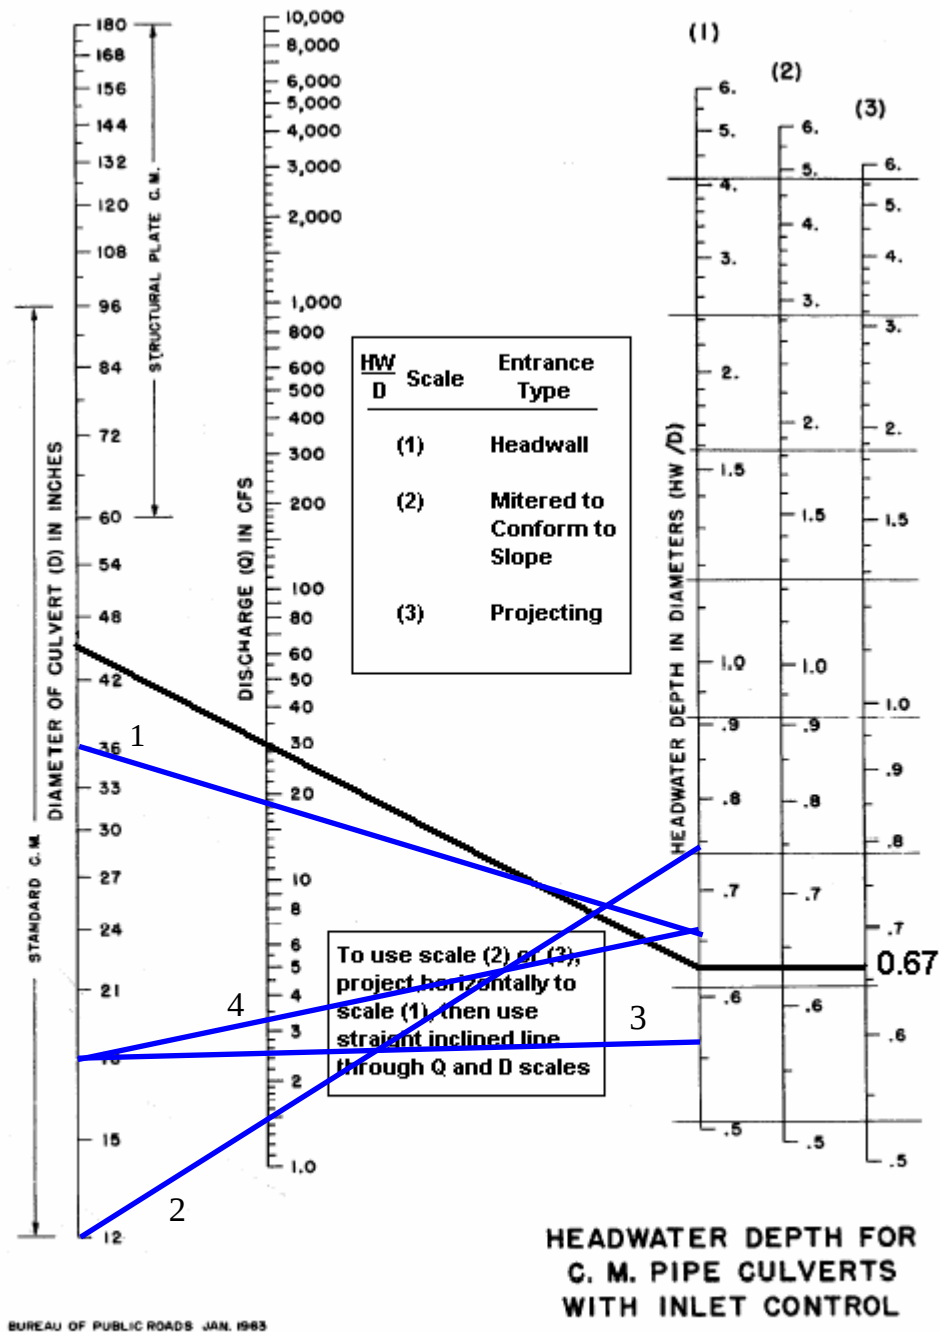


Figure 12. Normann and others (1985) culvert sizing nomograph for a round pipe with inlet control. For the watershed HEN example, using the direct transference method result of 30 cfs, a projecting pipe inlet, and a HW/D ratio of 0.67, the culvert size is 45 inches.

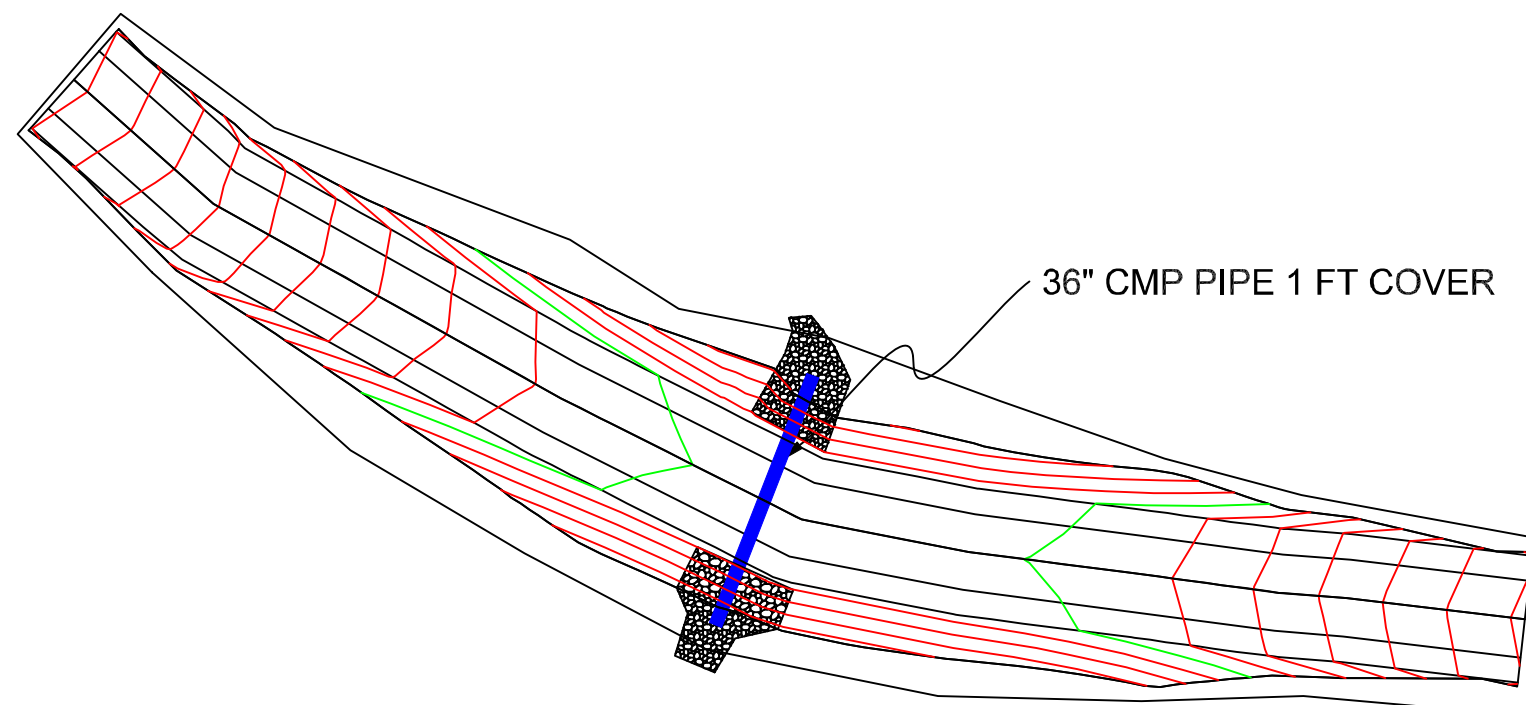

Tue Oct 26 08:59:48 2021

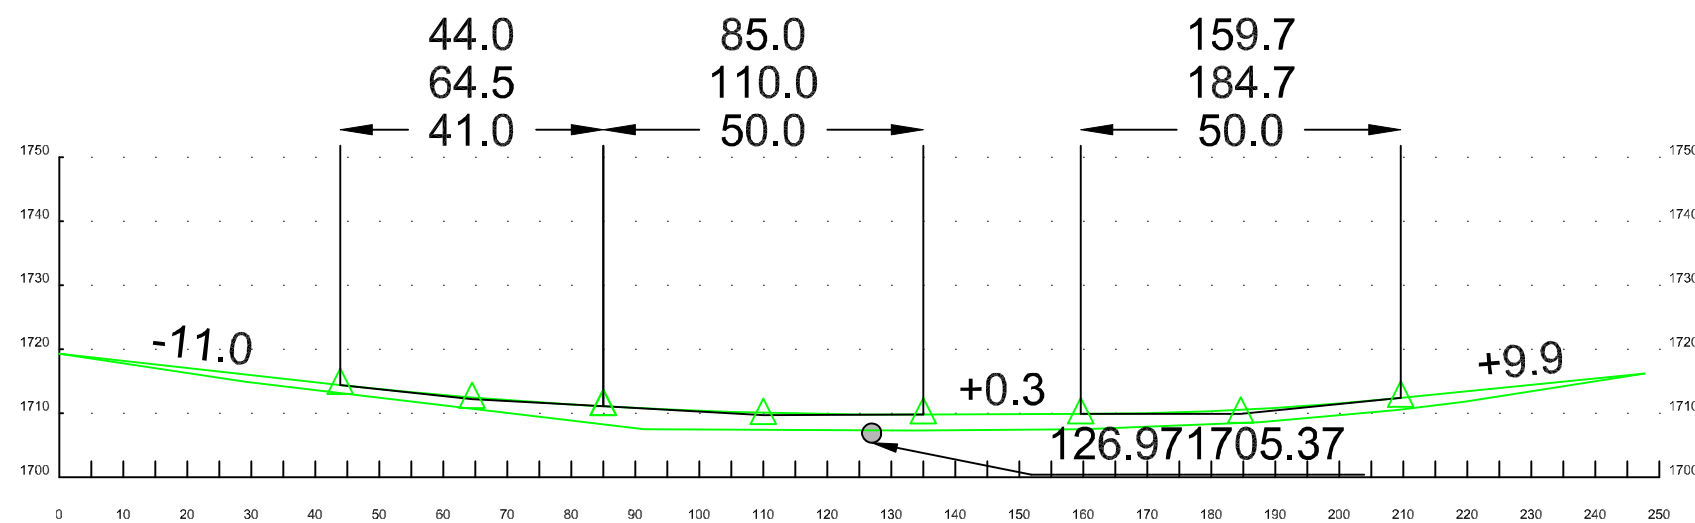

NTS

Processing 0+00.000 to 2+47.712
 Total Fill: 237,622.4 C.F., 8,800.831 C.Y.
 Cut to Fill Ratio: 0.00
 Disturbed Area: 7,220.0 S.F.

Drawing #: Pipe 2

Description:

<--

New

-->

Print Form

Dimensions Layers


Layer 1 depth: 5.500 ft

Layer 2 depth: 0.500 ft

Layer 3 depth: 0.000 ft

Layer 4 depth: 0.000 ft

Units

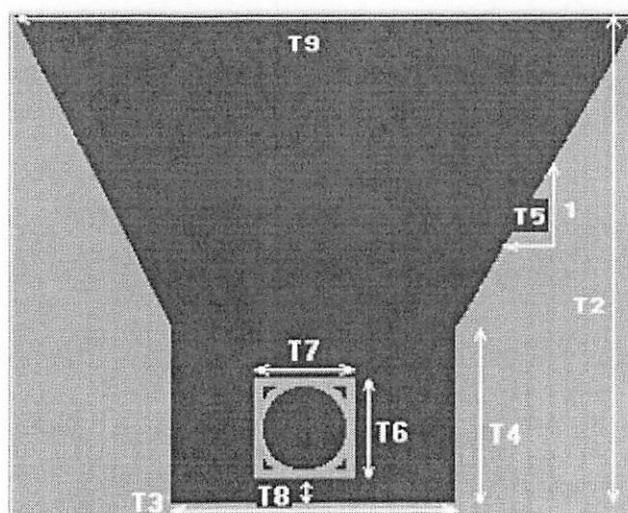☒ English☐ Metric

Neat (cy)

Waste (%)

Actual (cy)

Tonnage

Weight (tons)

Total Exc

47.833

0.000

47.833

1.000

47.833

Dirt

39.292

0.000

39.292

1.000

39.292

Base

8.542

0.000

8.542

1.000

8.542

0.000

0.000

0.000

1.000

0.000

0.000

0.000

0.000

1.000

0.000

Total Spoil

47.833

0.000

47.833

1.000

47.833

Drawing #: Pipe #3

Description:

<--

New

-->

Print Form

Dimensions Layers


Layer 1 depth: 3.500 ft

Layer 2 depth: 0.500 ft

Layer 3 depth: 0.000 ft

Layer 4 depth: 0.000 ft

Units

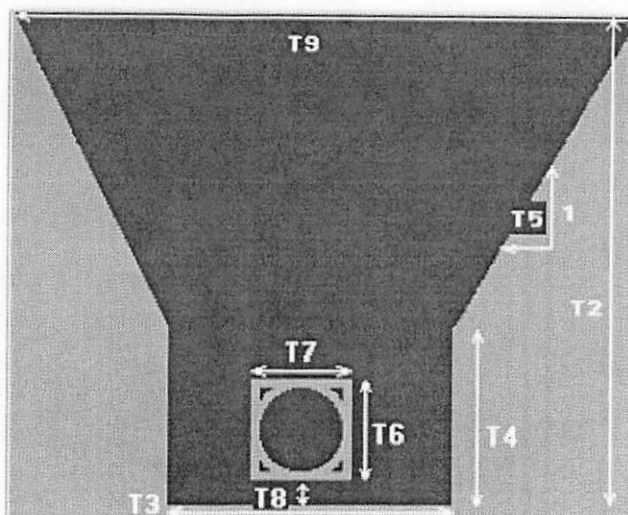☒ English☐ Metric

Neat (cy)

Waste (%)

Actual (cy)

Tonnage

Weight (tons)

Total Exc	26.667	0.000	26.667	1.000	26.667
Dirt	20.556	0.000	20.556	1.000	20.556
Base	6.111	0.000	6.111	1.000	6.111
	0.000	0.000	0.000	1.000	0.000
	0.000	0.000	0.000	1.000	0.000
Total Spoil	26.667	0.000	26.667	1.000	26.667

Drawing #: Pipe #4

Description:

<--

New

-->

Print Form

Dimensions Layers

Layer 1 depth : 4.500 ft

Layer 2 depth : 0.500 ft


Layer 3 depth : 0.000 ft

Layer 4 depth : 0.000 ft

Units

☒ English

☐ Metric

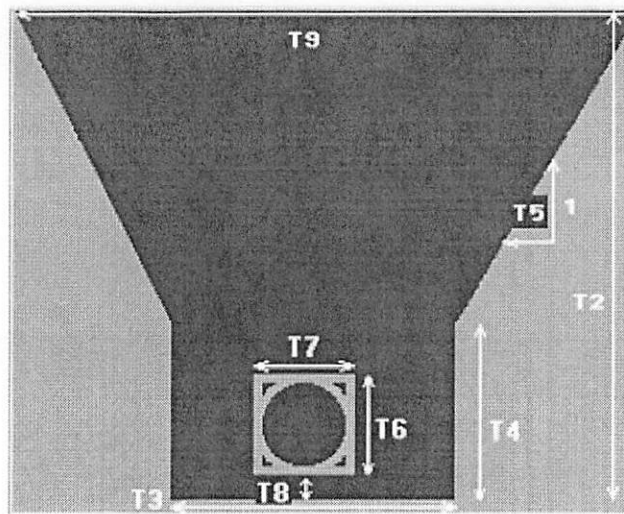

Neat (cy)

Waste (%)

Actual (cy)

Tonnage

Weight (tons)

Total Exc	45.139	0.000	45.139	1.000	45.139
Dirt	36.111	0.000	36.111	1.000	36.111
Base	9.028	0.000	9.028	1.000	9.028
	0.000	0.000	0.000	1.000	0.000
	0.000	0.000	0.000	1.000	0.000
Total Spoil	45.139	0.000	45.139	1.000	0.000