



Supply

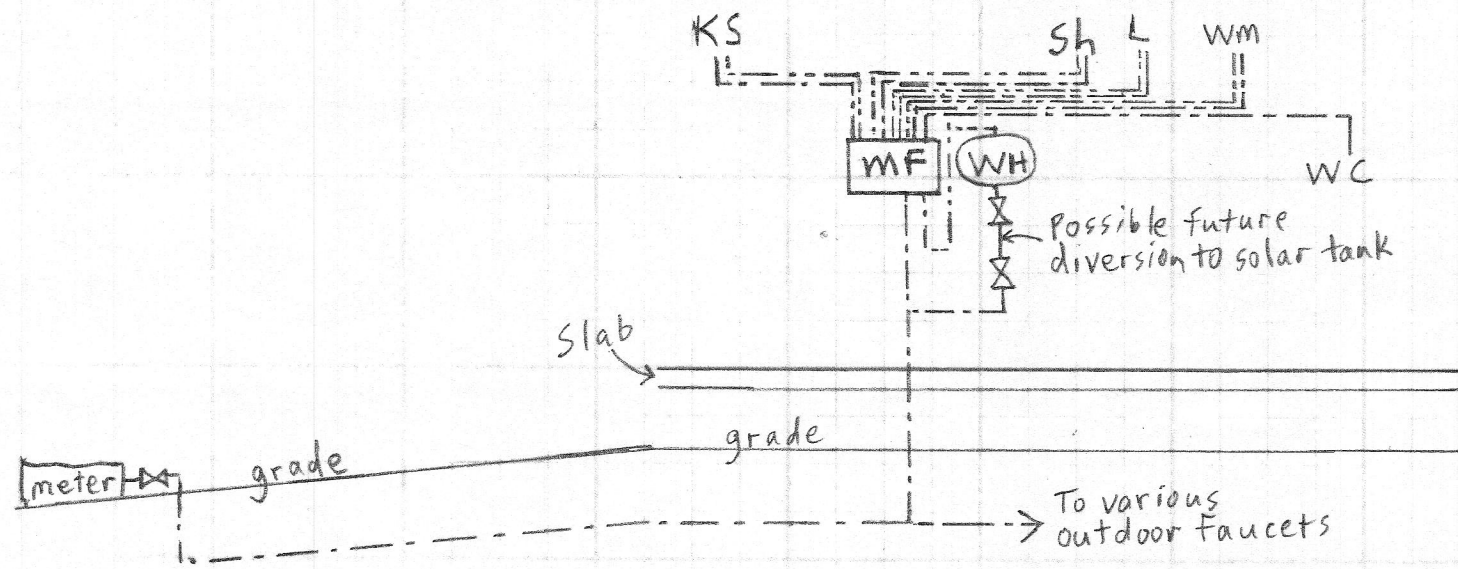

Legend

- KS = kitchen sink
- WH = water heater
- Sh = shower
- WC = water closet
- WM = washing machine
- L = lavatory
- AAV = air admittance valve
- MF = manifold
- C/O = cleanout

Waste

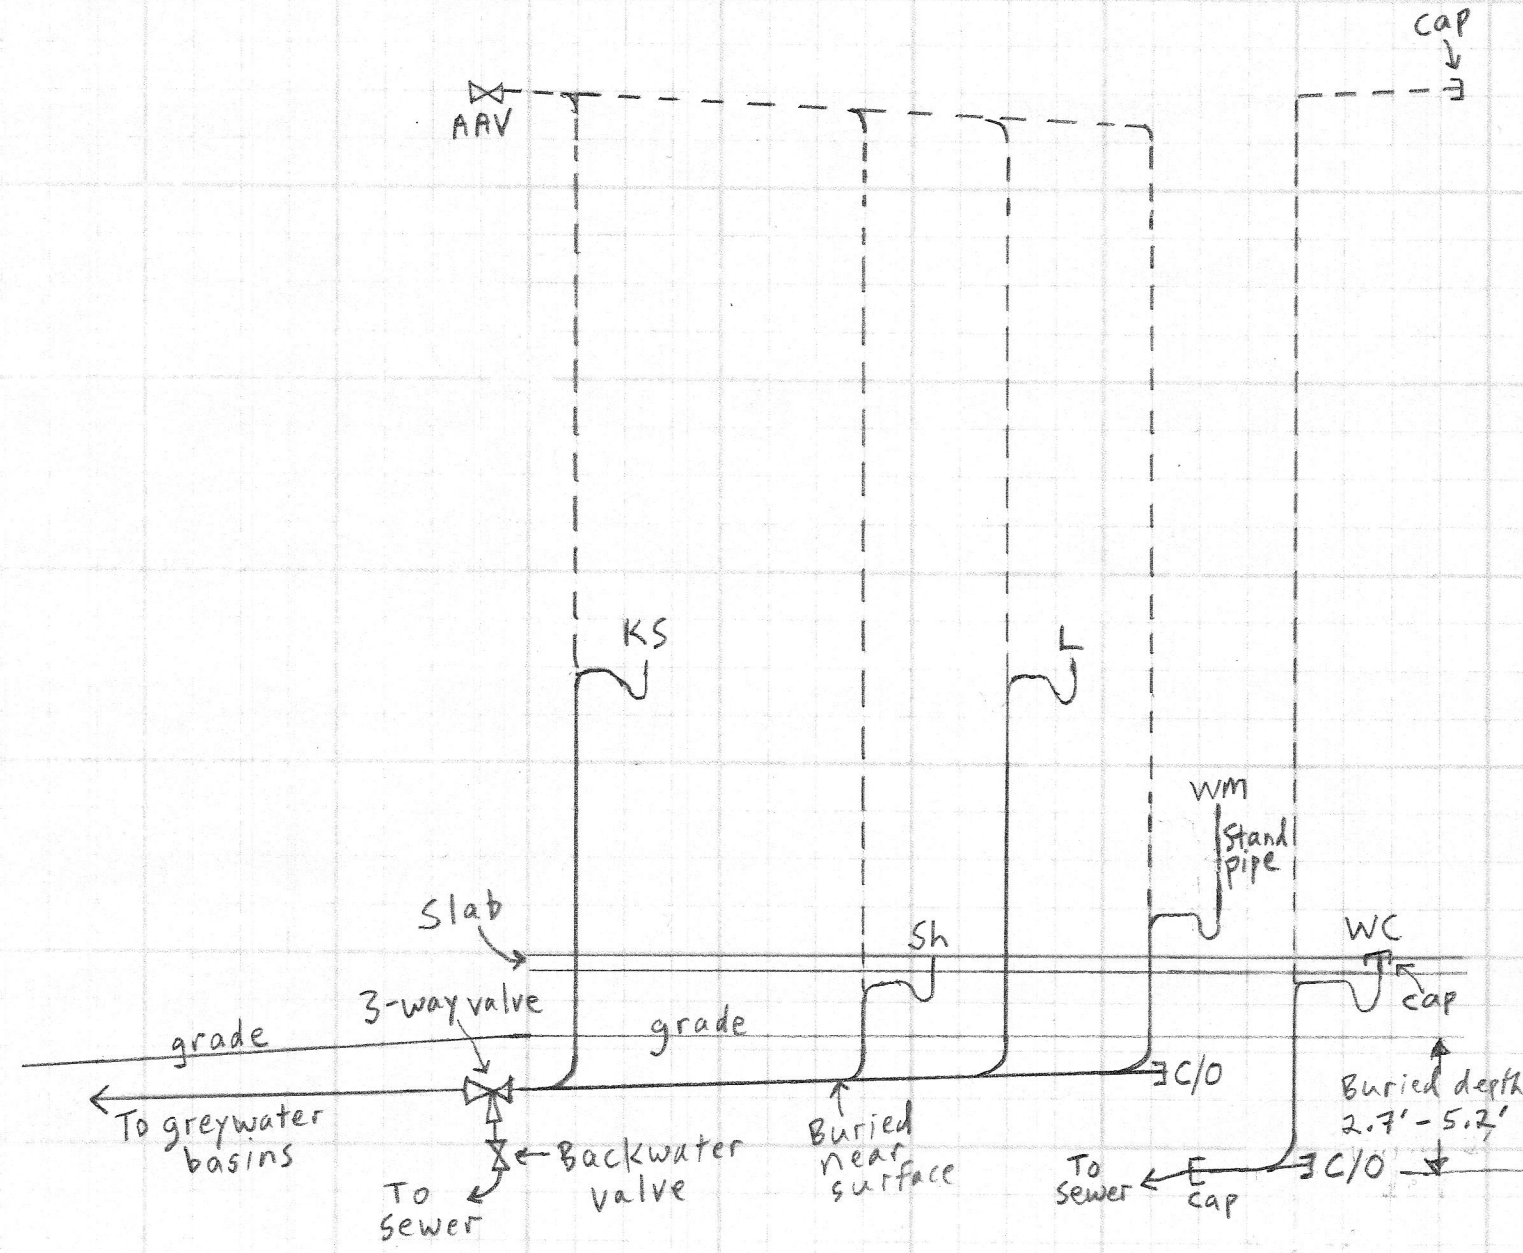

Description: Plumbing, riser diag's Scale: N/A

Project: Torbet home

Drawn by: Eric Torbet

Date: 7-28-2023