


FLOOR PLAN

PROJECT INFORMATION:
 APN# 012-048-11
 18211 Ponderosa Trail, Lower Lake, CA

OWNER INFORMATION:
 Elton Ray Lanier, Jr.
 PO Box 1213
 Lower Lake, CA 95457
 Phone # (910) 538-6926
 E-mail address: Patricia.Schumann@gmail.com

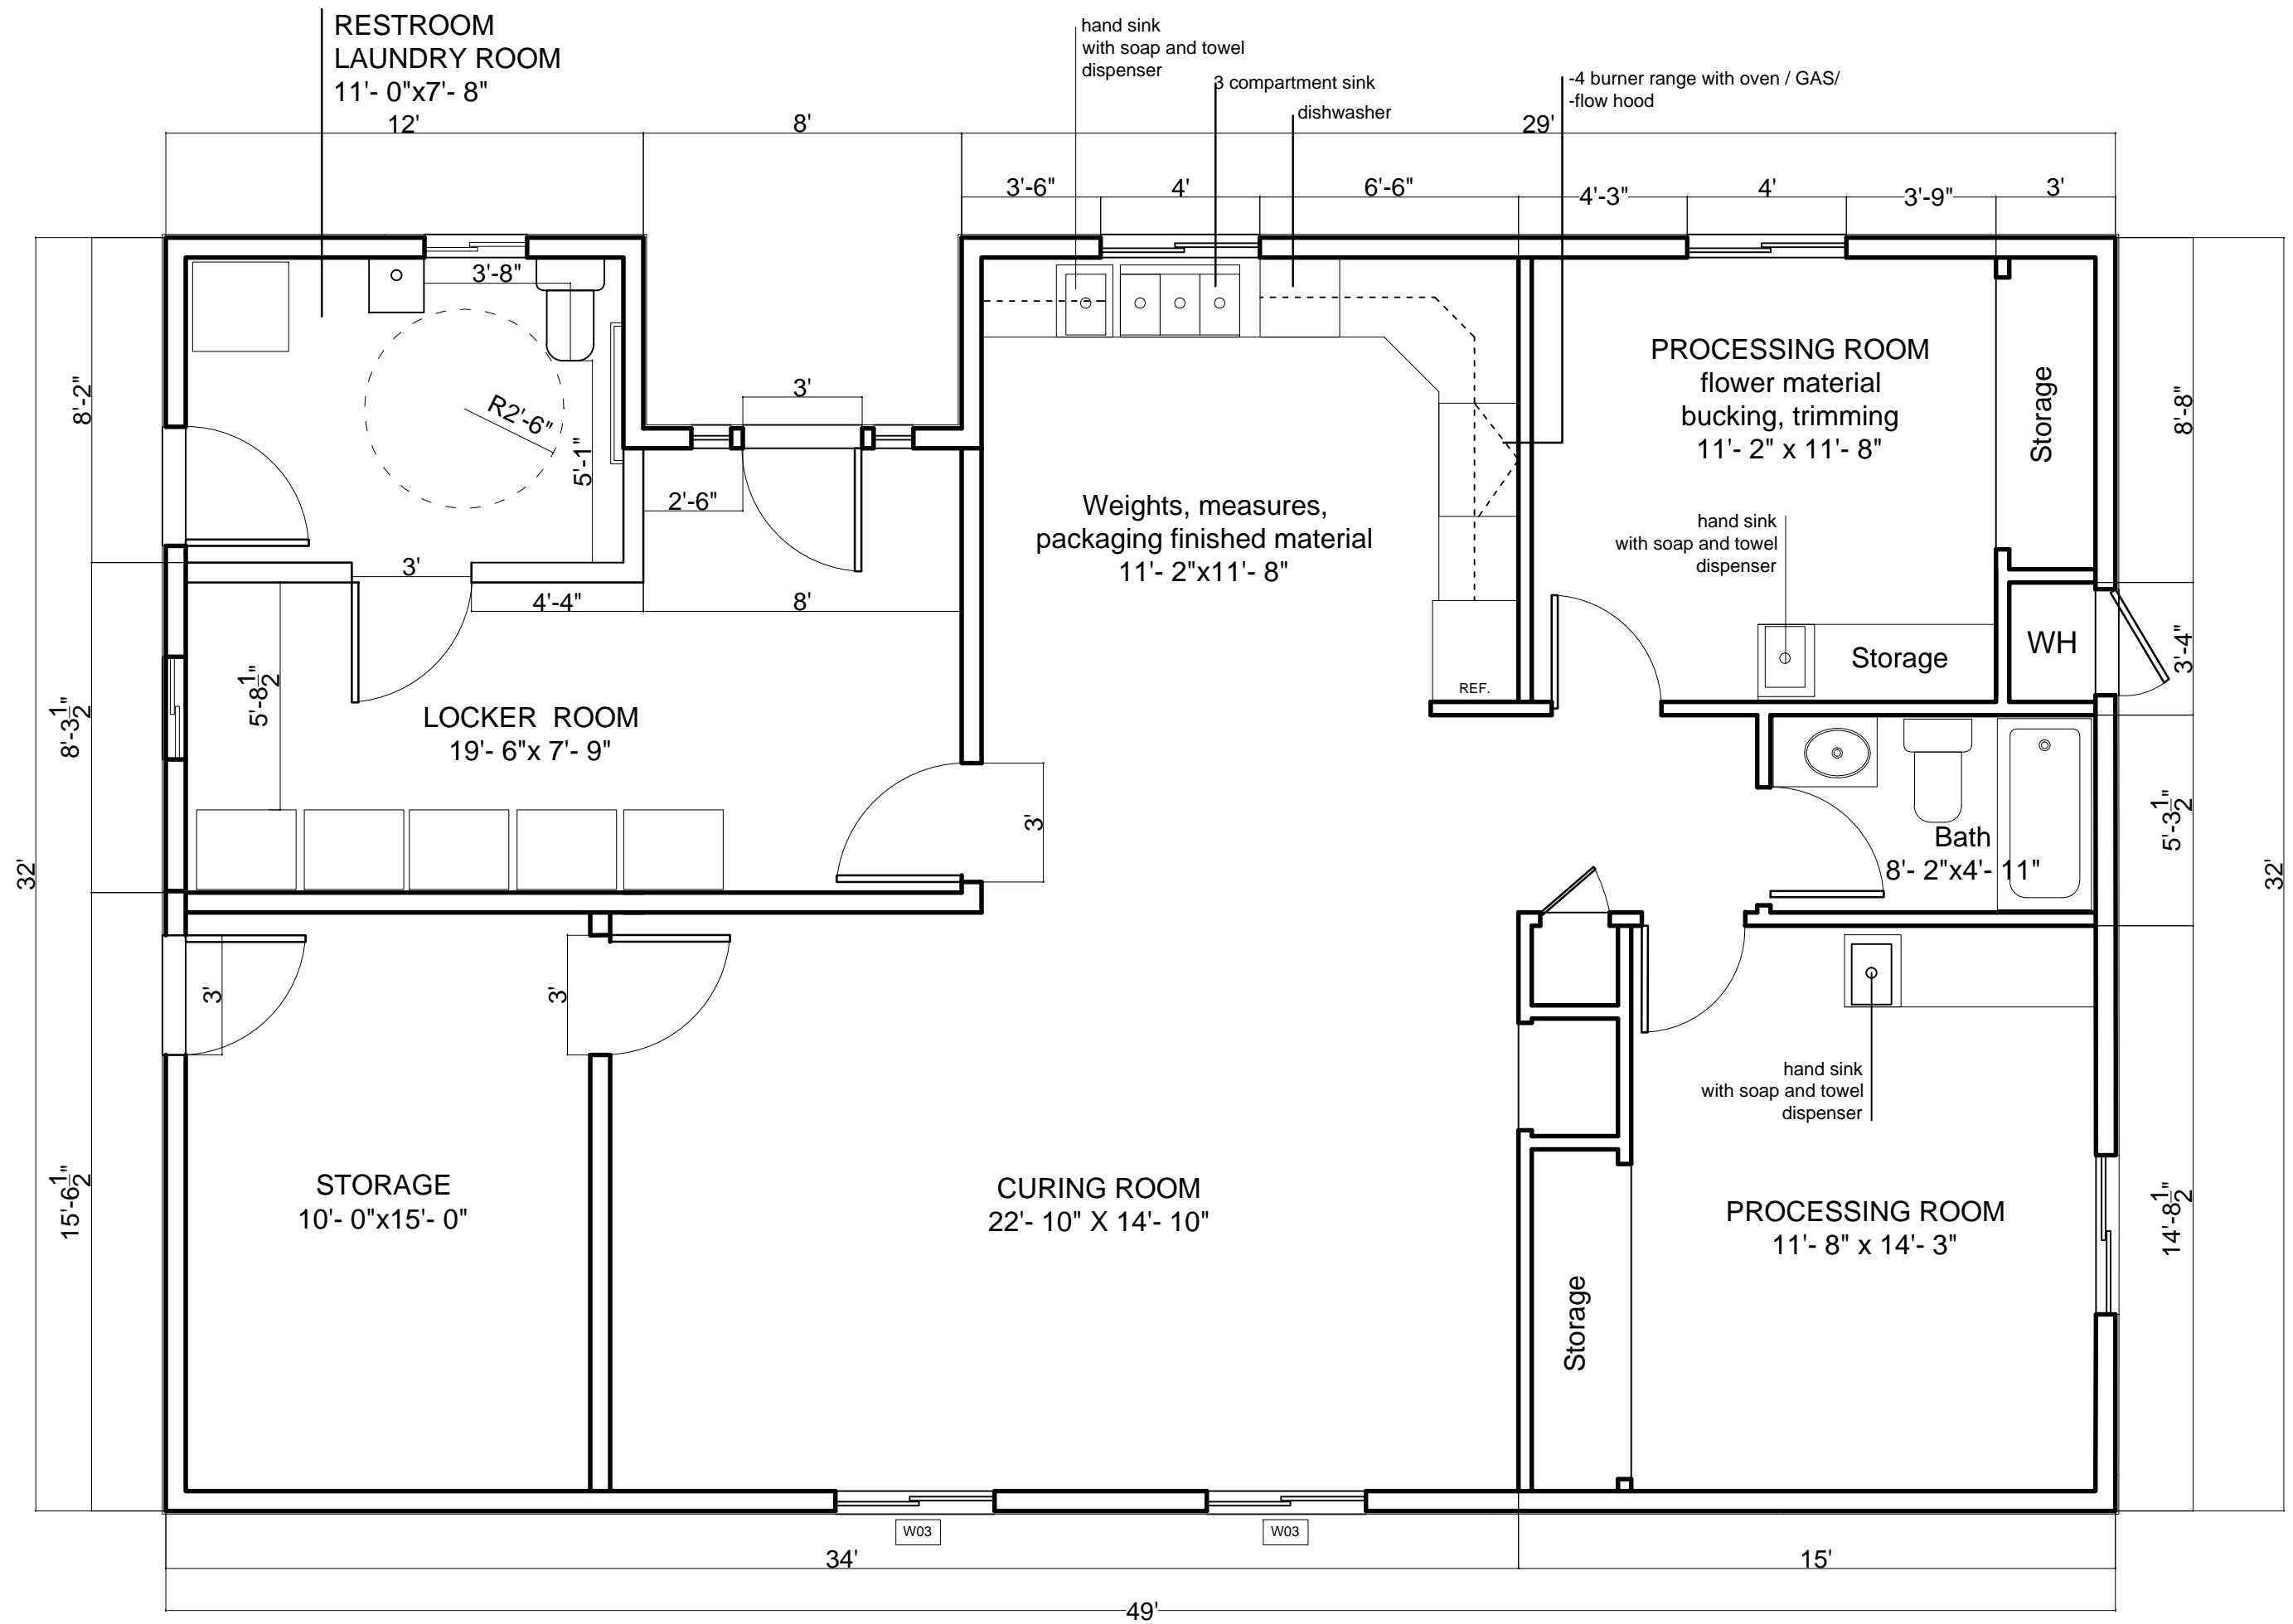

Drafted by: Darina Simeonova