


SODA BAY SPRINGS
SUBDIVISION
 ON
CLEAR LAKE-LAKE COUNTY
CALIFORNIA

scale 1 inch = 60 feet. **D. F. MCINTIRE**
 COUNTY SURVEYOR

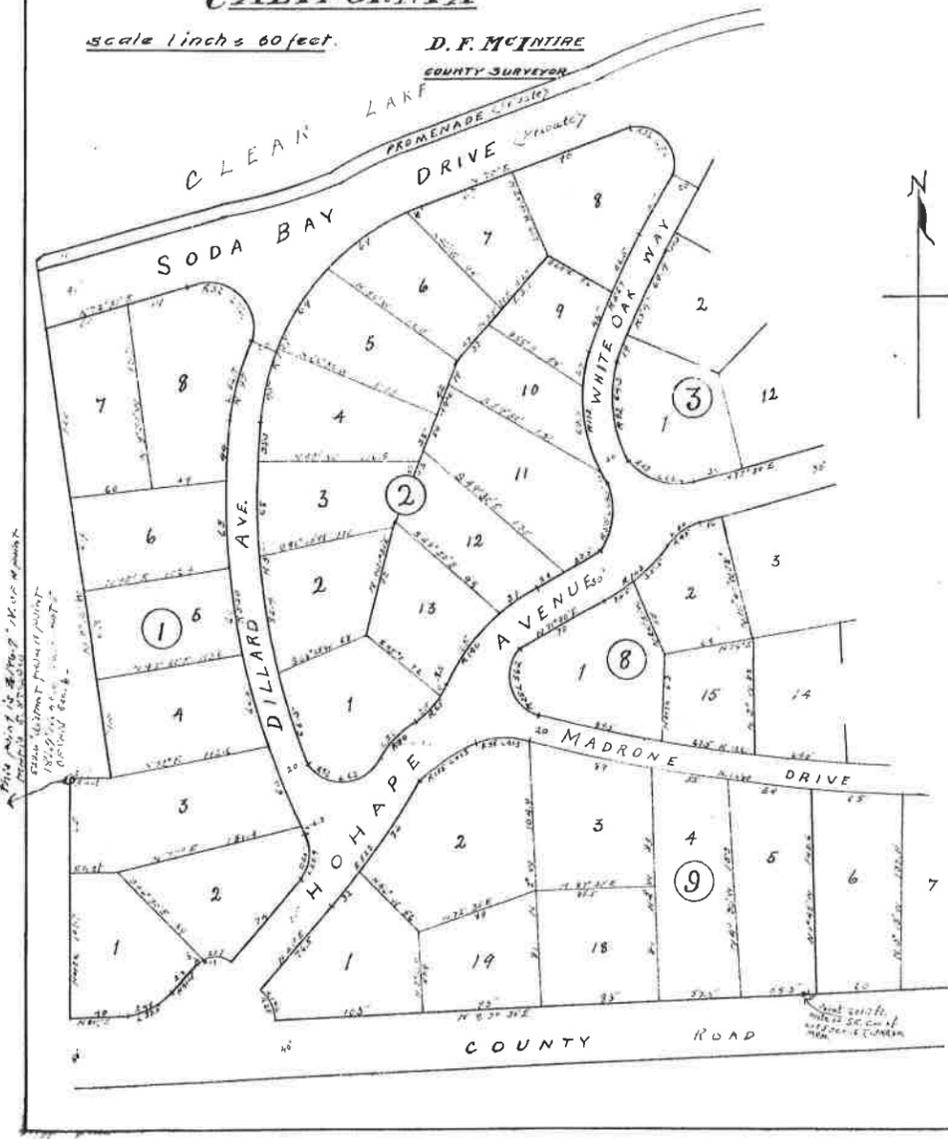

State of California }
 County of Lake }
 I, D. J. Turner, County Auditor of Lake County, do hereby certify there are no liens for unpaid City, County, State or other taxes except taxes not yet payable against the tract or subdivision of land shown on this map, or against any portion thereof.
 In witness whereof I have hereunto set my hand and seal this 12th day of Sept. 1928

D. J. Turner
 County Auditor

I hereby certify that the accompanying map of Soda Bay Springs Subdivision was drawn by me from my own survey of the ground and that the said tract or subdivision is Secs. 6 & 7 T. 15 N. R. 8 W. M. 2 E. M.

Dated Sept. 10th 1928

1238 D. F. McIntire
 County Surveyor

Recorded at request of H. Becking
 Oct. 4th 1928, at 2:45 p.m., in the office of R. M. Becking
 Recorder of Lake County, Calif.

H. Becking
 Recorder

This is to certify:
 1st That the name, title or designation of this map and the facts therein subscribed is as set forth on said map.
 2nd That the Lake County Title and Abstract Company, a Corporation, is the owner of the lands herein described and plotted. That it has made a subdivision of said lands and caused this plat thereof to be made, and has duly adopted and approved the same and consents to the execution of the same and filling thereof. That said plat consists of two sheets, numbered one and two consecutively.
 That the lanes, ways, streets and highways delineated on said map are hereby dedicated to public use. That no portion or portions of said tracts, except as above set forth is or are reserved for public use for any purposes or to any extent whatever.
 3rd That no other person or persons have any claim, interest or title to the lands shown on this map.
 4th That there are no liens for taxes of any kind on the lands herein described except the taxes for the fiscal year ending June 30th 1928 which are not yet due and payable and that said Lake County Title and Abstract Company is able to pay a complete title and Abstract Survey of any part thereof left to the whole of said property, or any part thereof. In witness whereof I have hereunto set my hand and seal and the corporate seal affixed by its Secretary thereunto duly authorized this

Lake County Title and Abstract Co.
 by H. Vincent Keely
 Secretary

State of California }
 County of Lake }
 On this 14th day of September, 1928, before me, H. Abel, Notary Public in and for the County of Lake, personally appeared H. Vincent Keely, known to me to be the Secretary of the Corporation described in and that executed the within Certificate, and also known to me to be the person who executed it on behalf of the Corporation therein named, and he acknowledged to me that such Corporation executed the same.
 In witness whereof I have hereunto set my hand and affixed my official seal at my office in the said County of Lake, the day and year in this Certificate first above written.

H. Abel
 Notary Public in and for the said County of Lake, State of California.

I hereby certify that a book of 500 pages has been filed with and approved by the Board of Supervisors of Lake County, California conditioned for the payment of the taxes now due but not yet payable on the lands embraced in Soda Bay Springs Subdivision as shown on the accompanying map.


E. H. Merritt
 Clerk of Board of Supervisors

Dated Sept. 12th 1928

By a resolution introduced and duly passed by the Board of Supervisors of Lake County, California, on Sept. 10th 1928 the accompanying map of Soda Bay Springs Subdivision was approved.

E. H. Merritt
 Clerk of Board of Supervisors

Dated Sept. 12th 1928

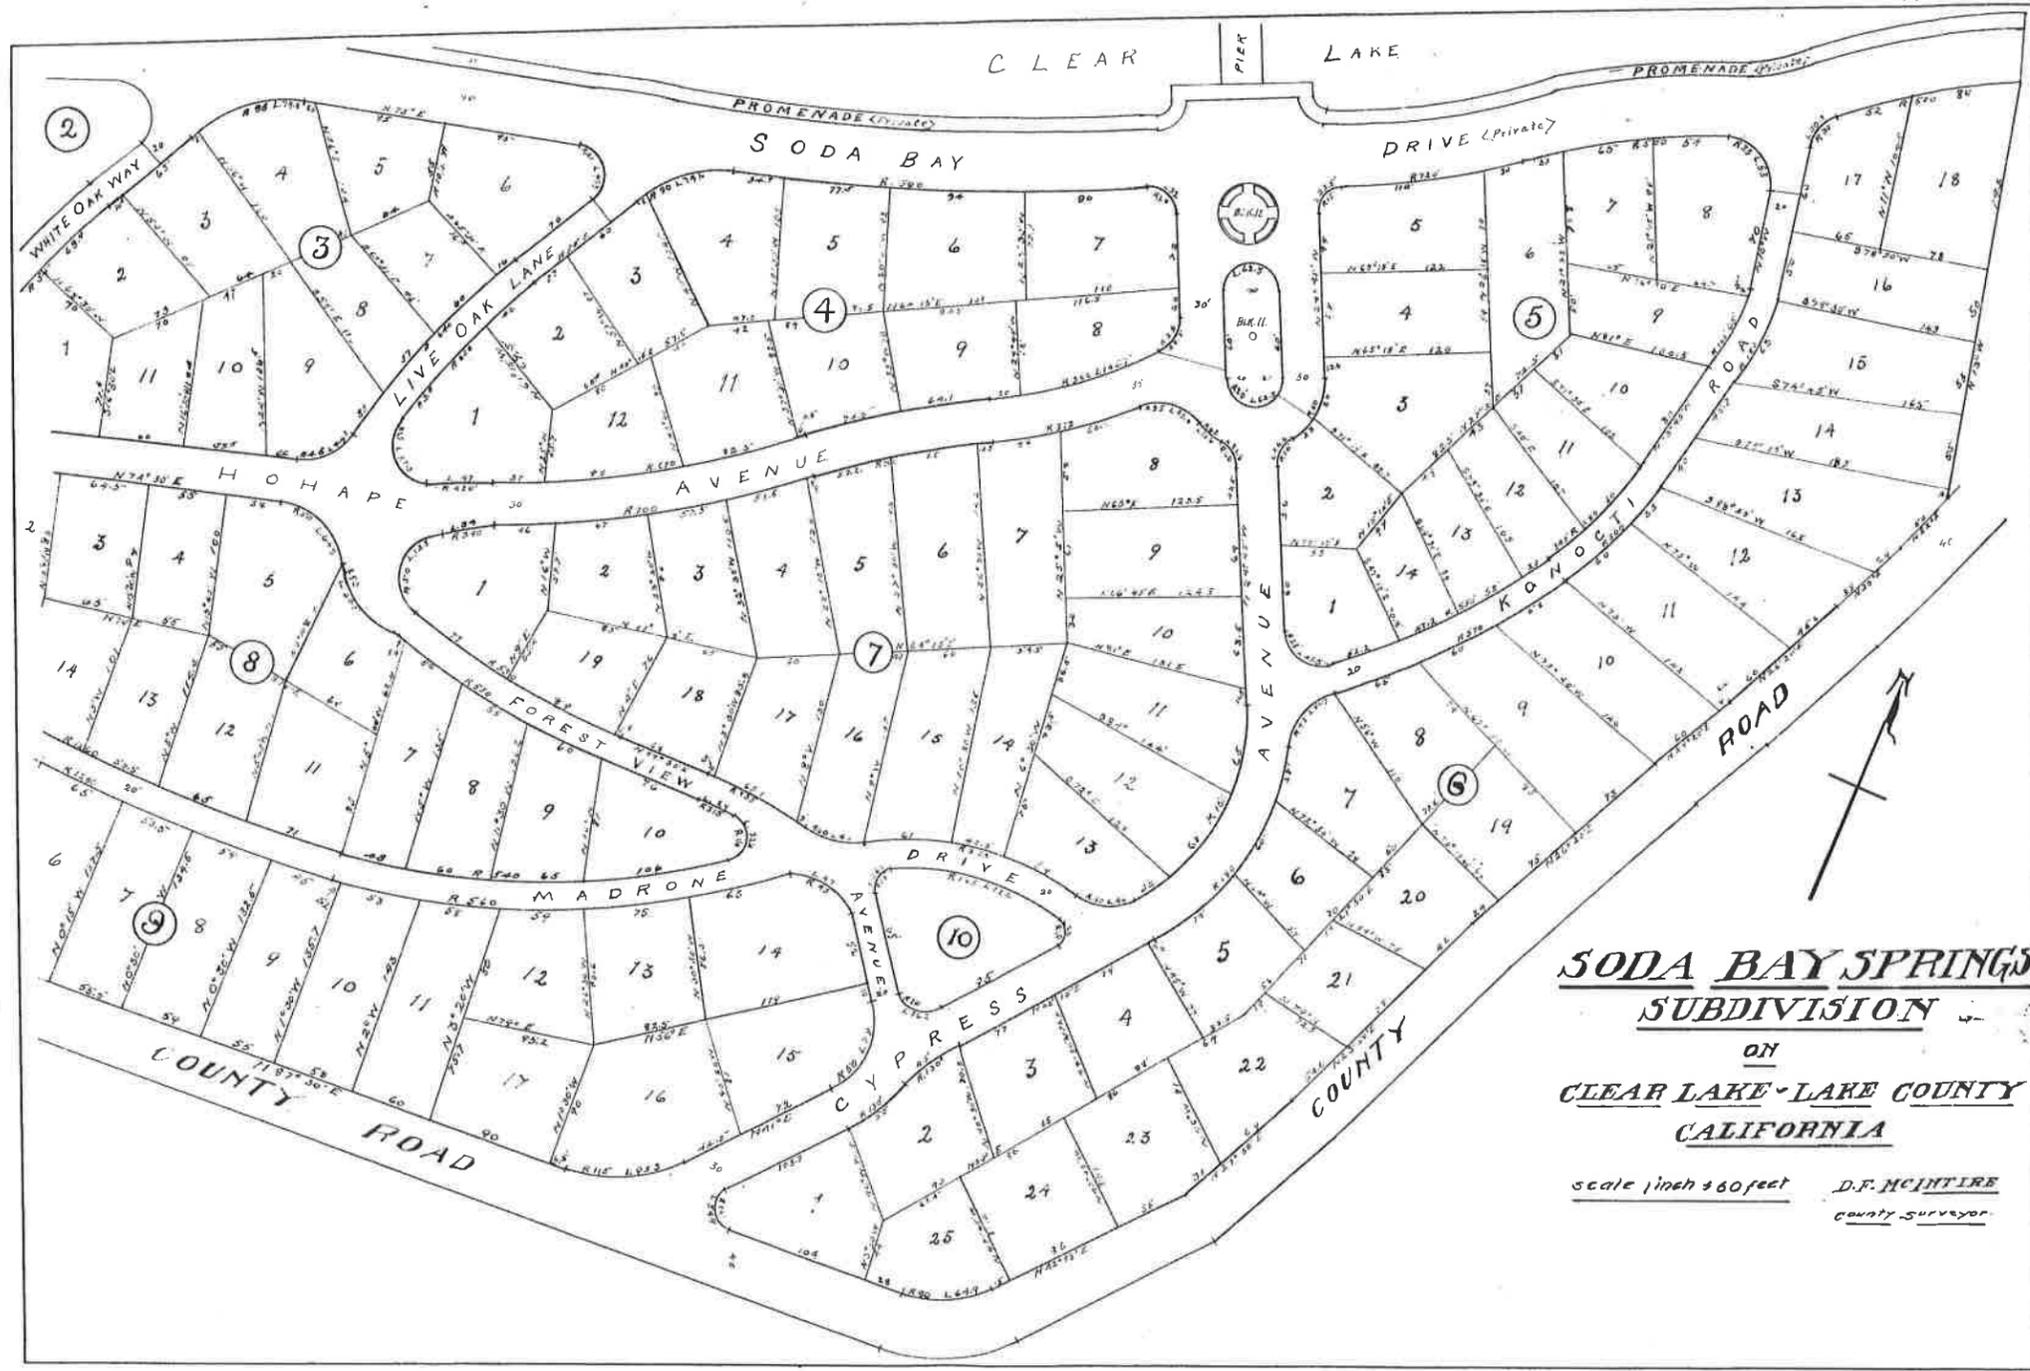

SODA BAY SPRINGS
SUBDIVISION
 ON
CLEAR LAKE - LAKE COUNTY
CALIFORNIA


scale 1 inch = 60 feet D.F. MCINTIRE
 County Surveyor

SODA BAY SPRINGS SUBDIVISION

DEC 2005

T. R. A.
56-063

44-030

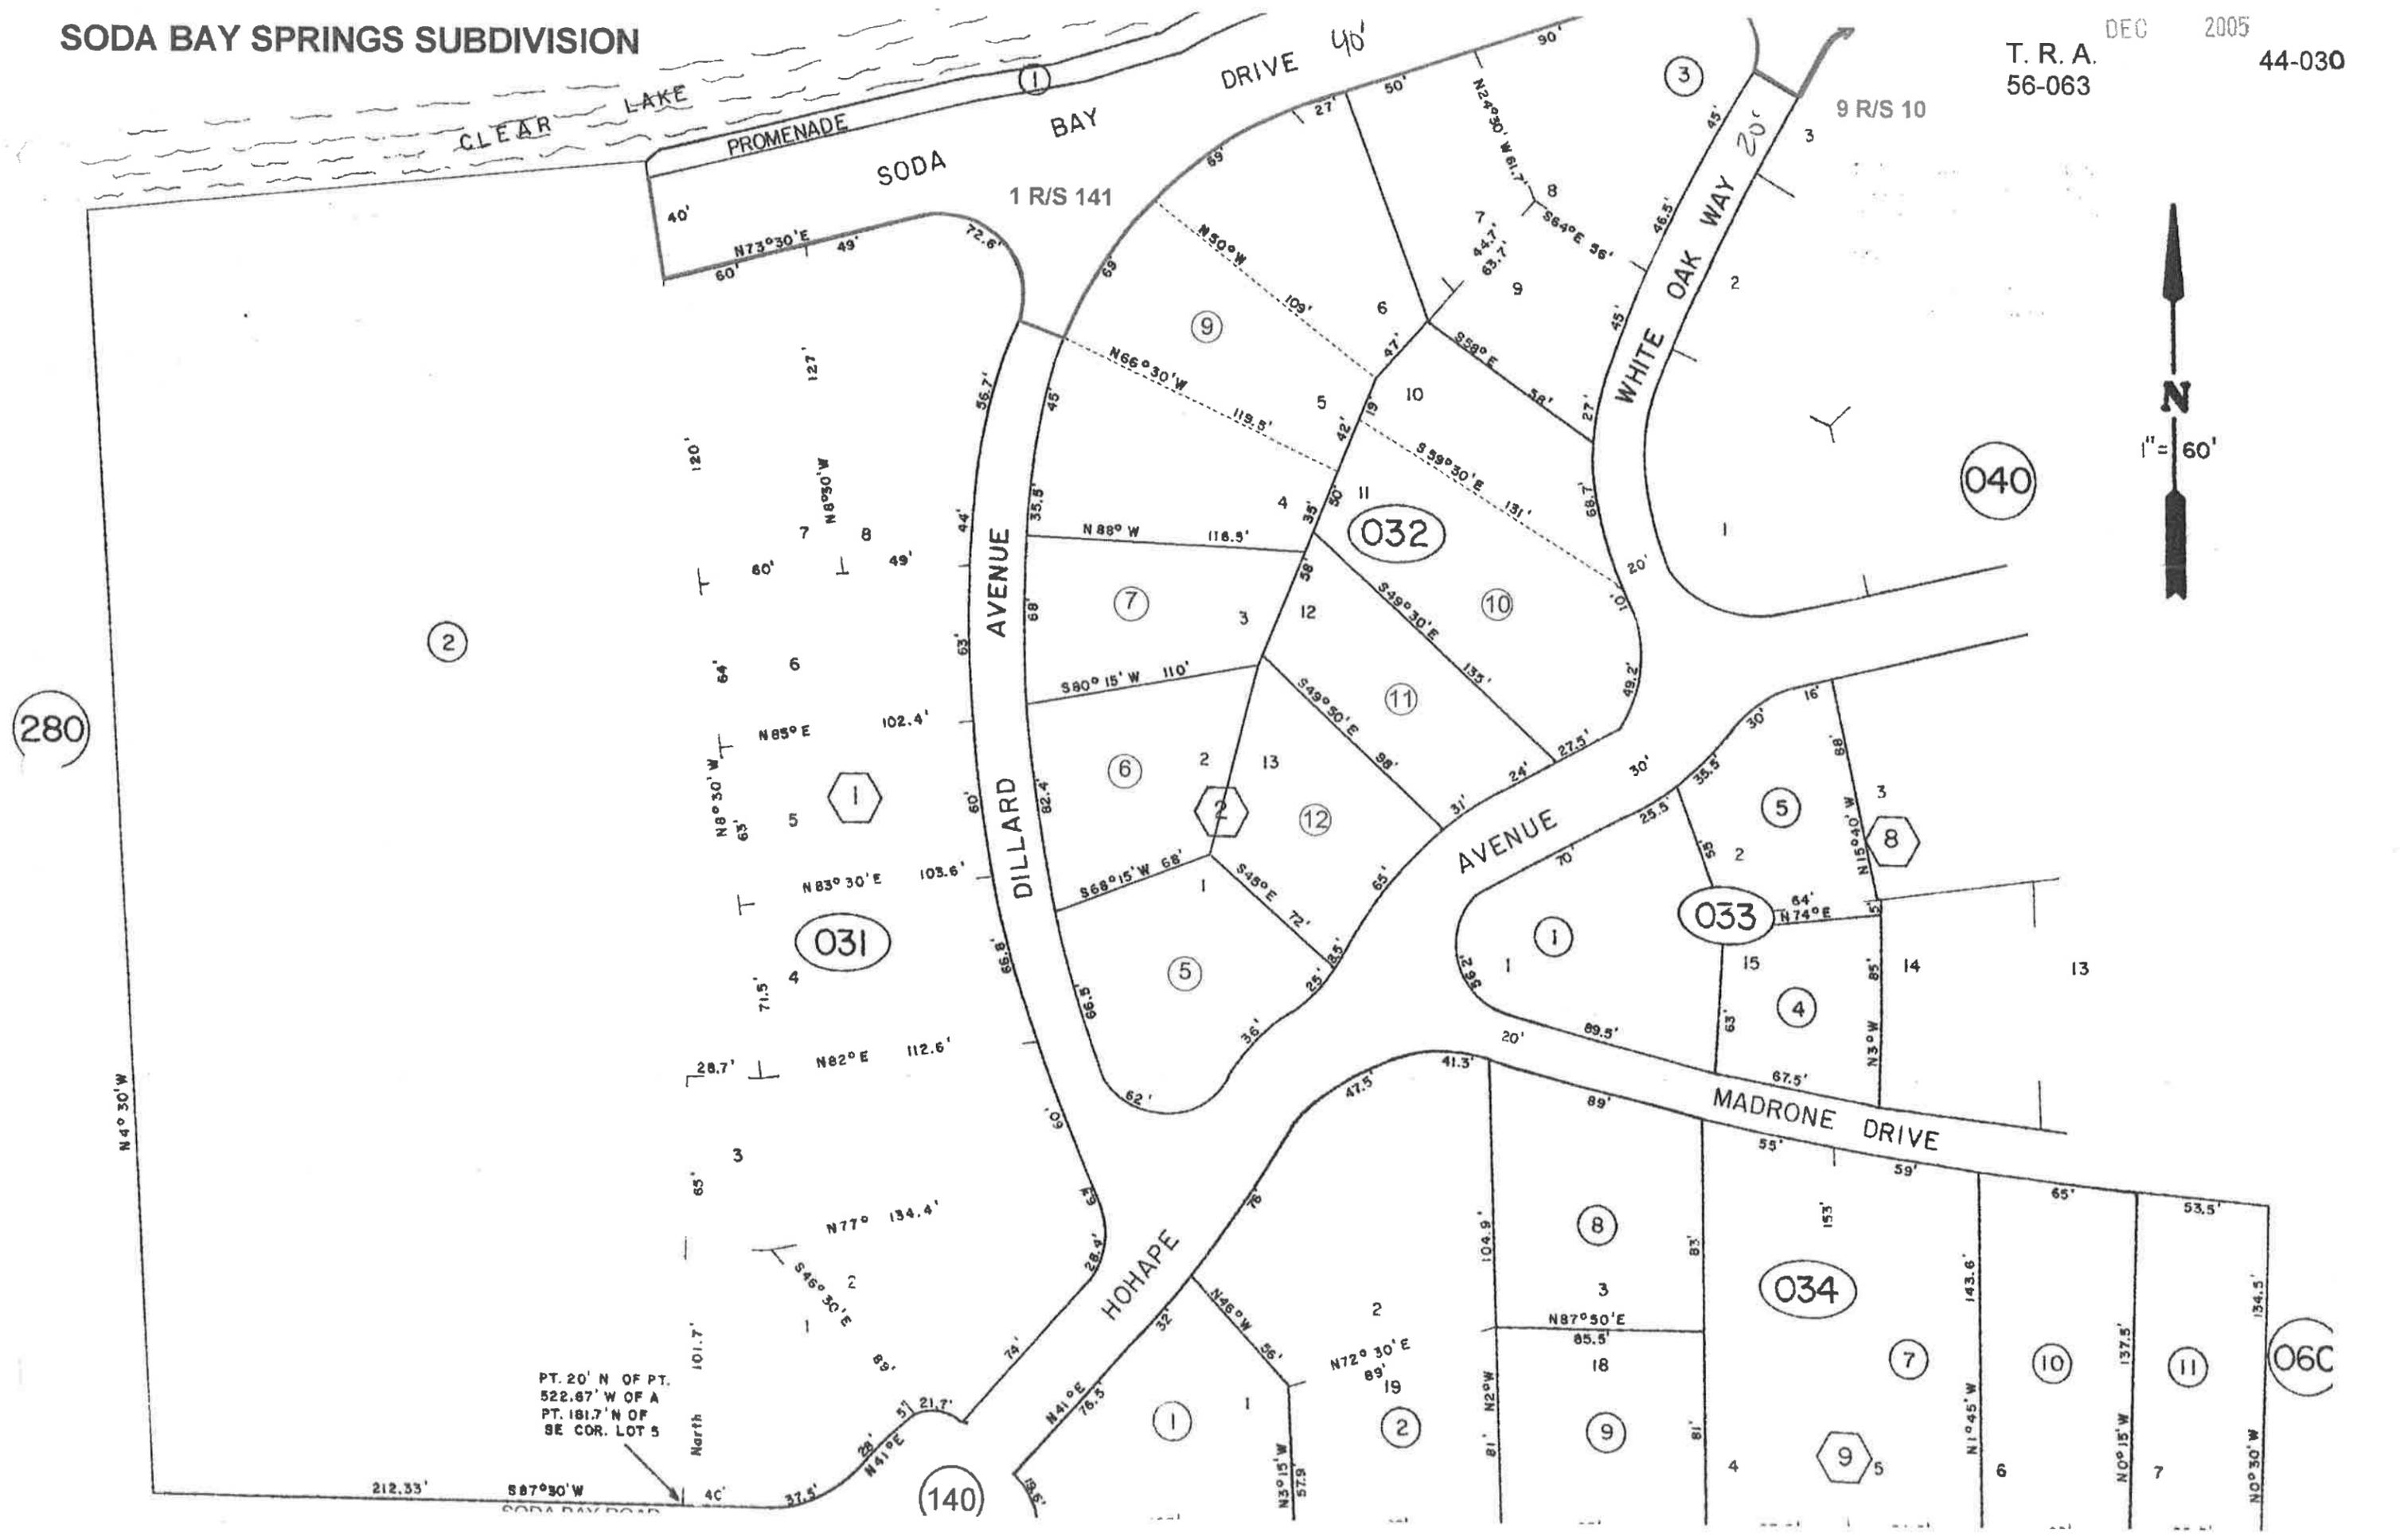

PT. 20' N OF PT.
522.87' W OF A
PT. 181.7' N OF
SE COR. LOT 5

280

2

031

032

033

034

040

06C

140