


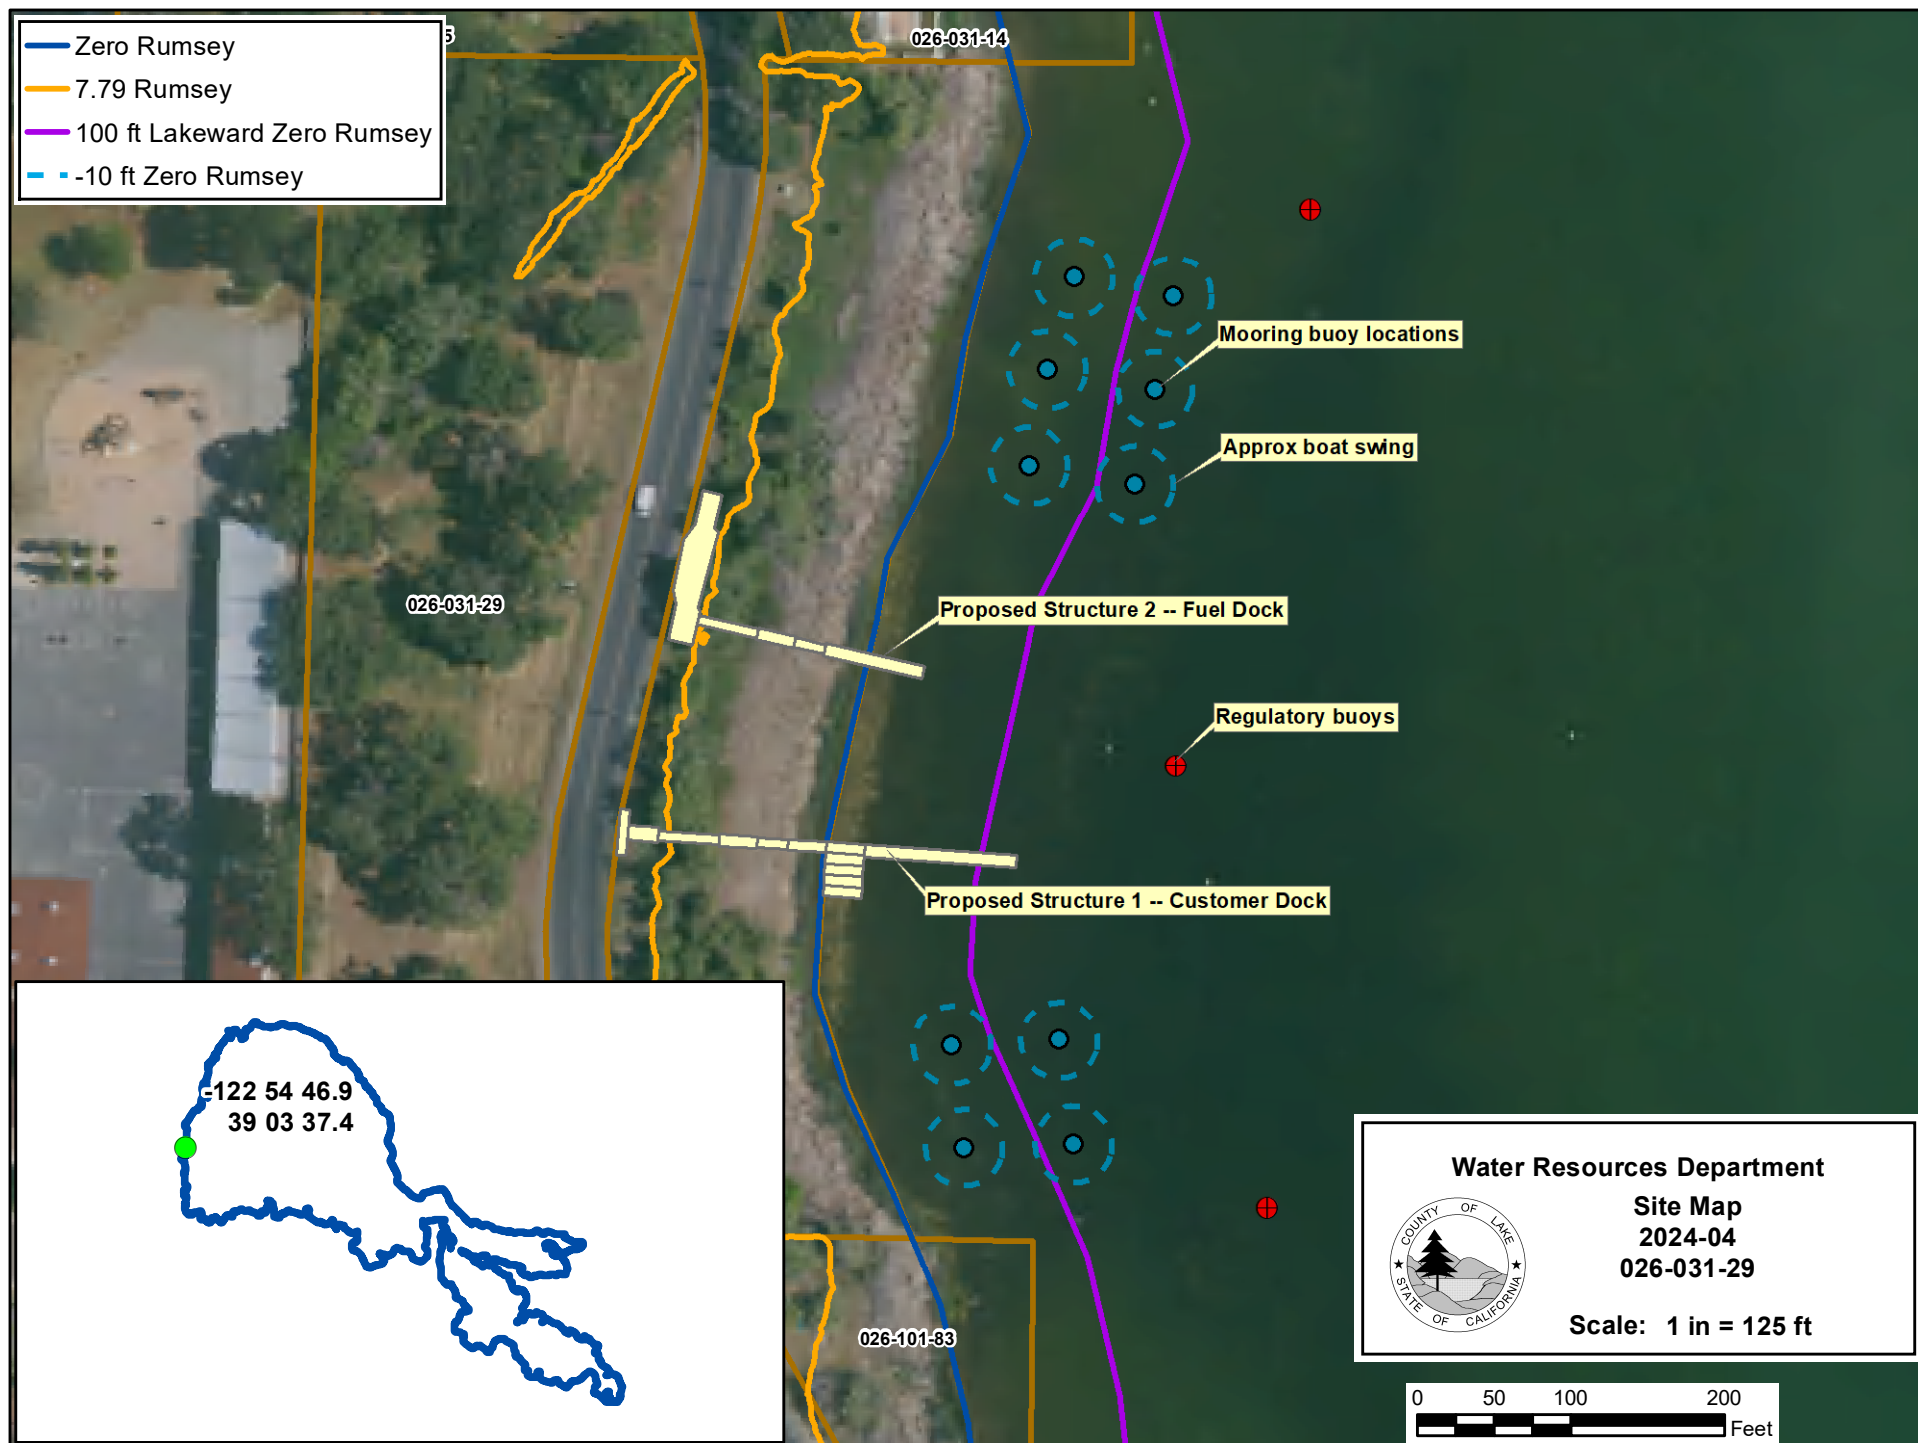


CULVERT

DISTRICT
7

CONCRETE
UTTER

[N01°27'20"E]
[S00°37'49"W]

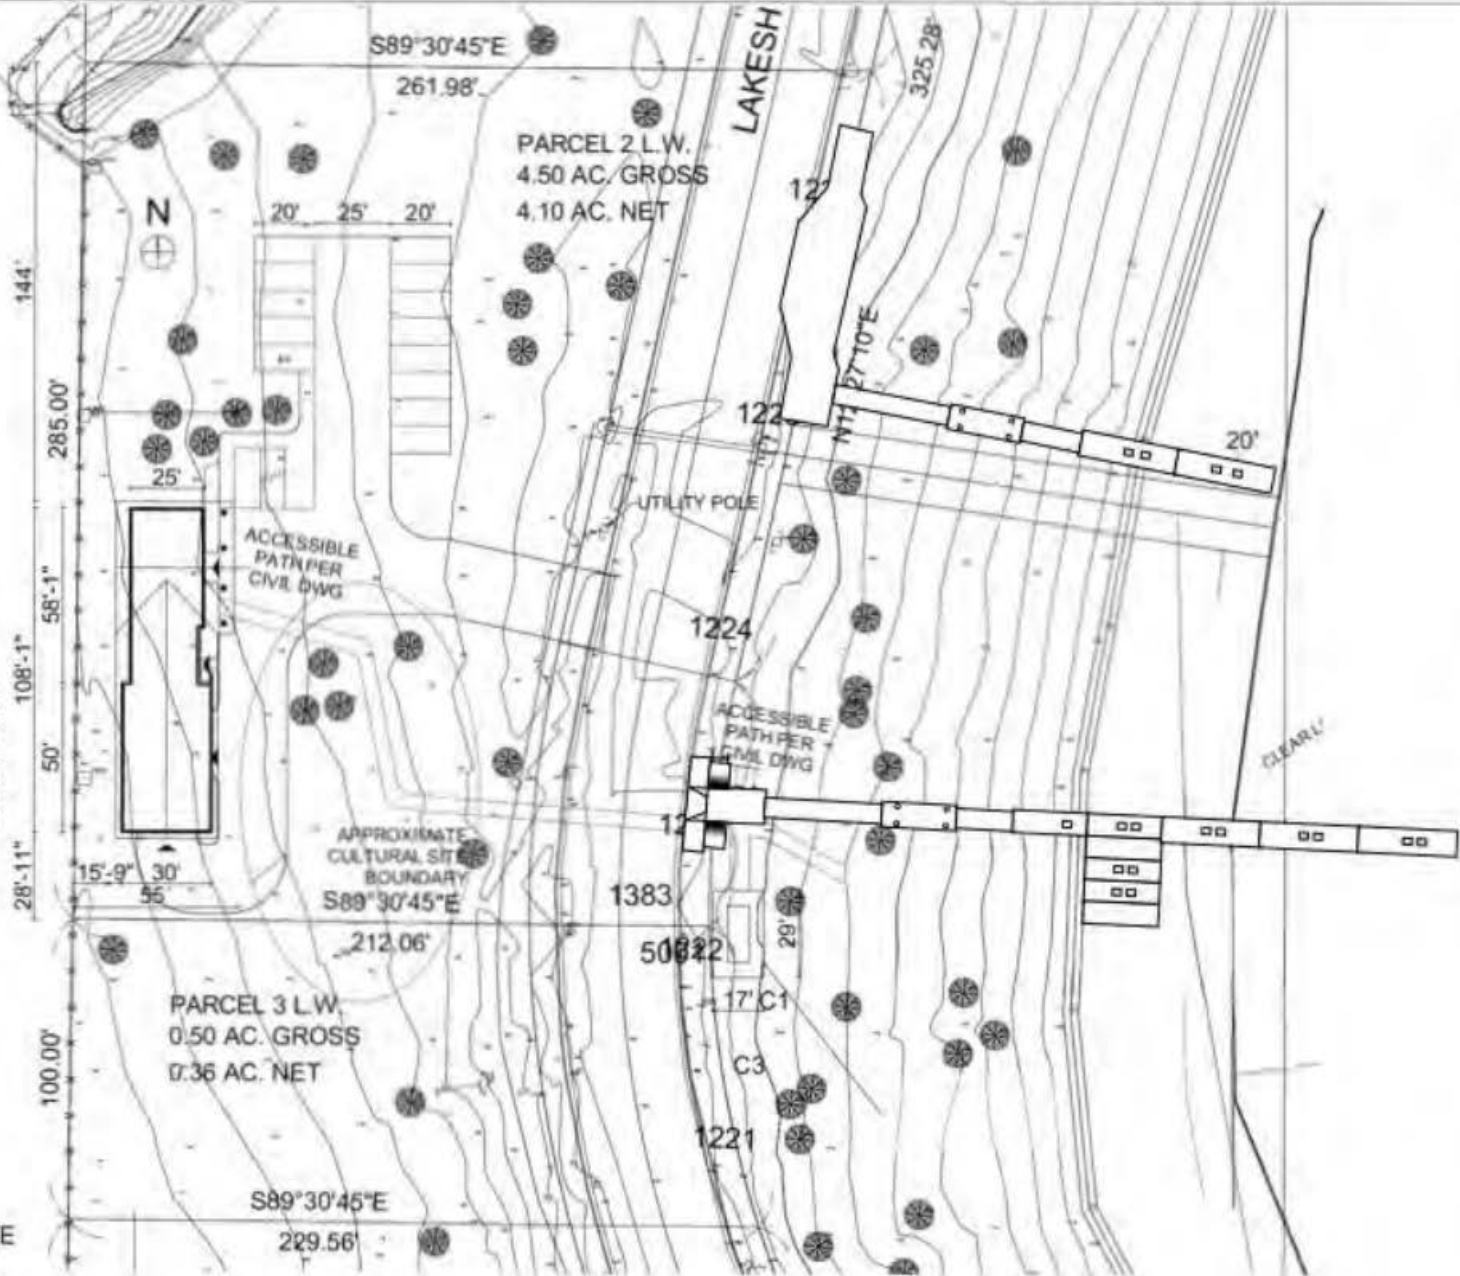







Mooring Map

North

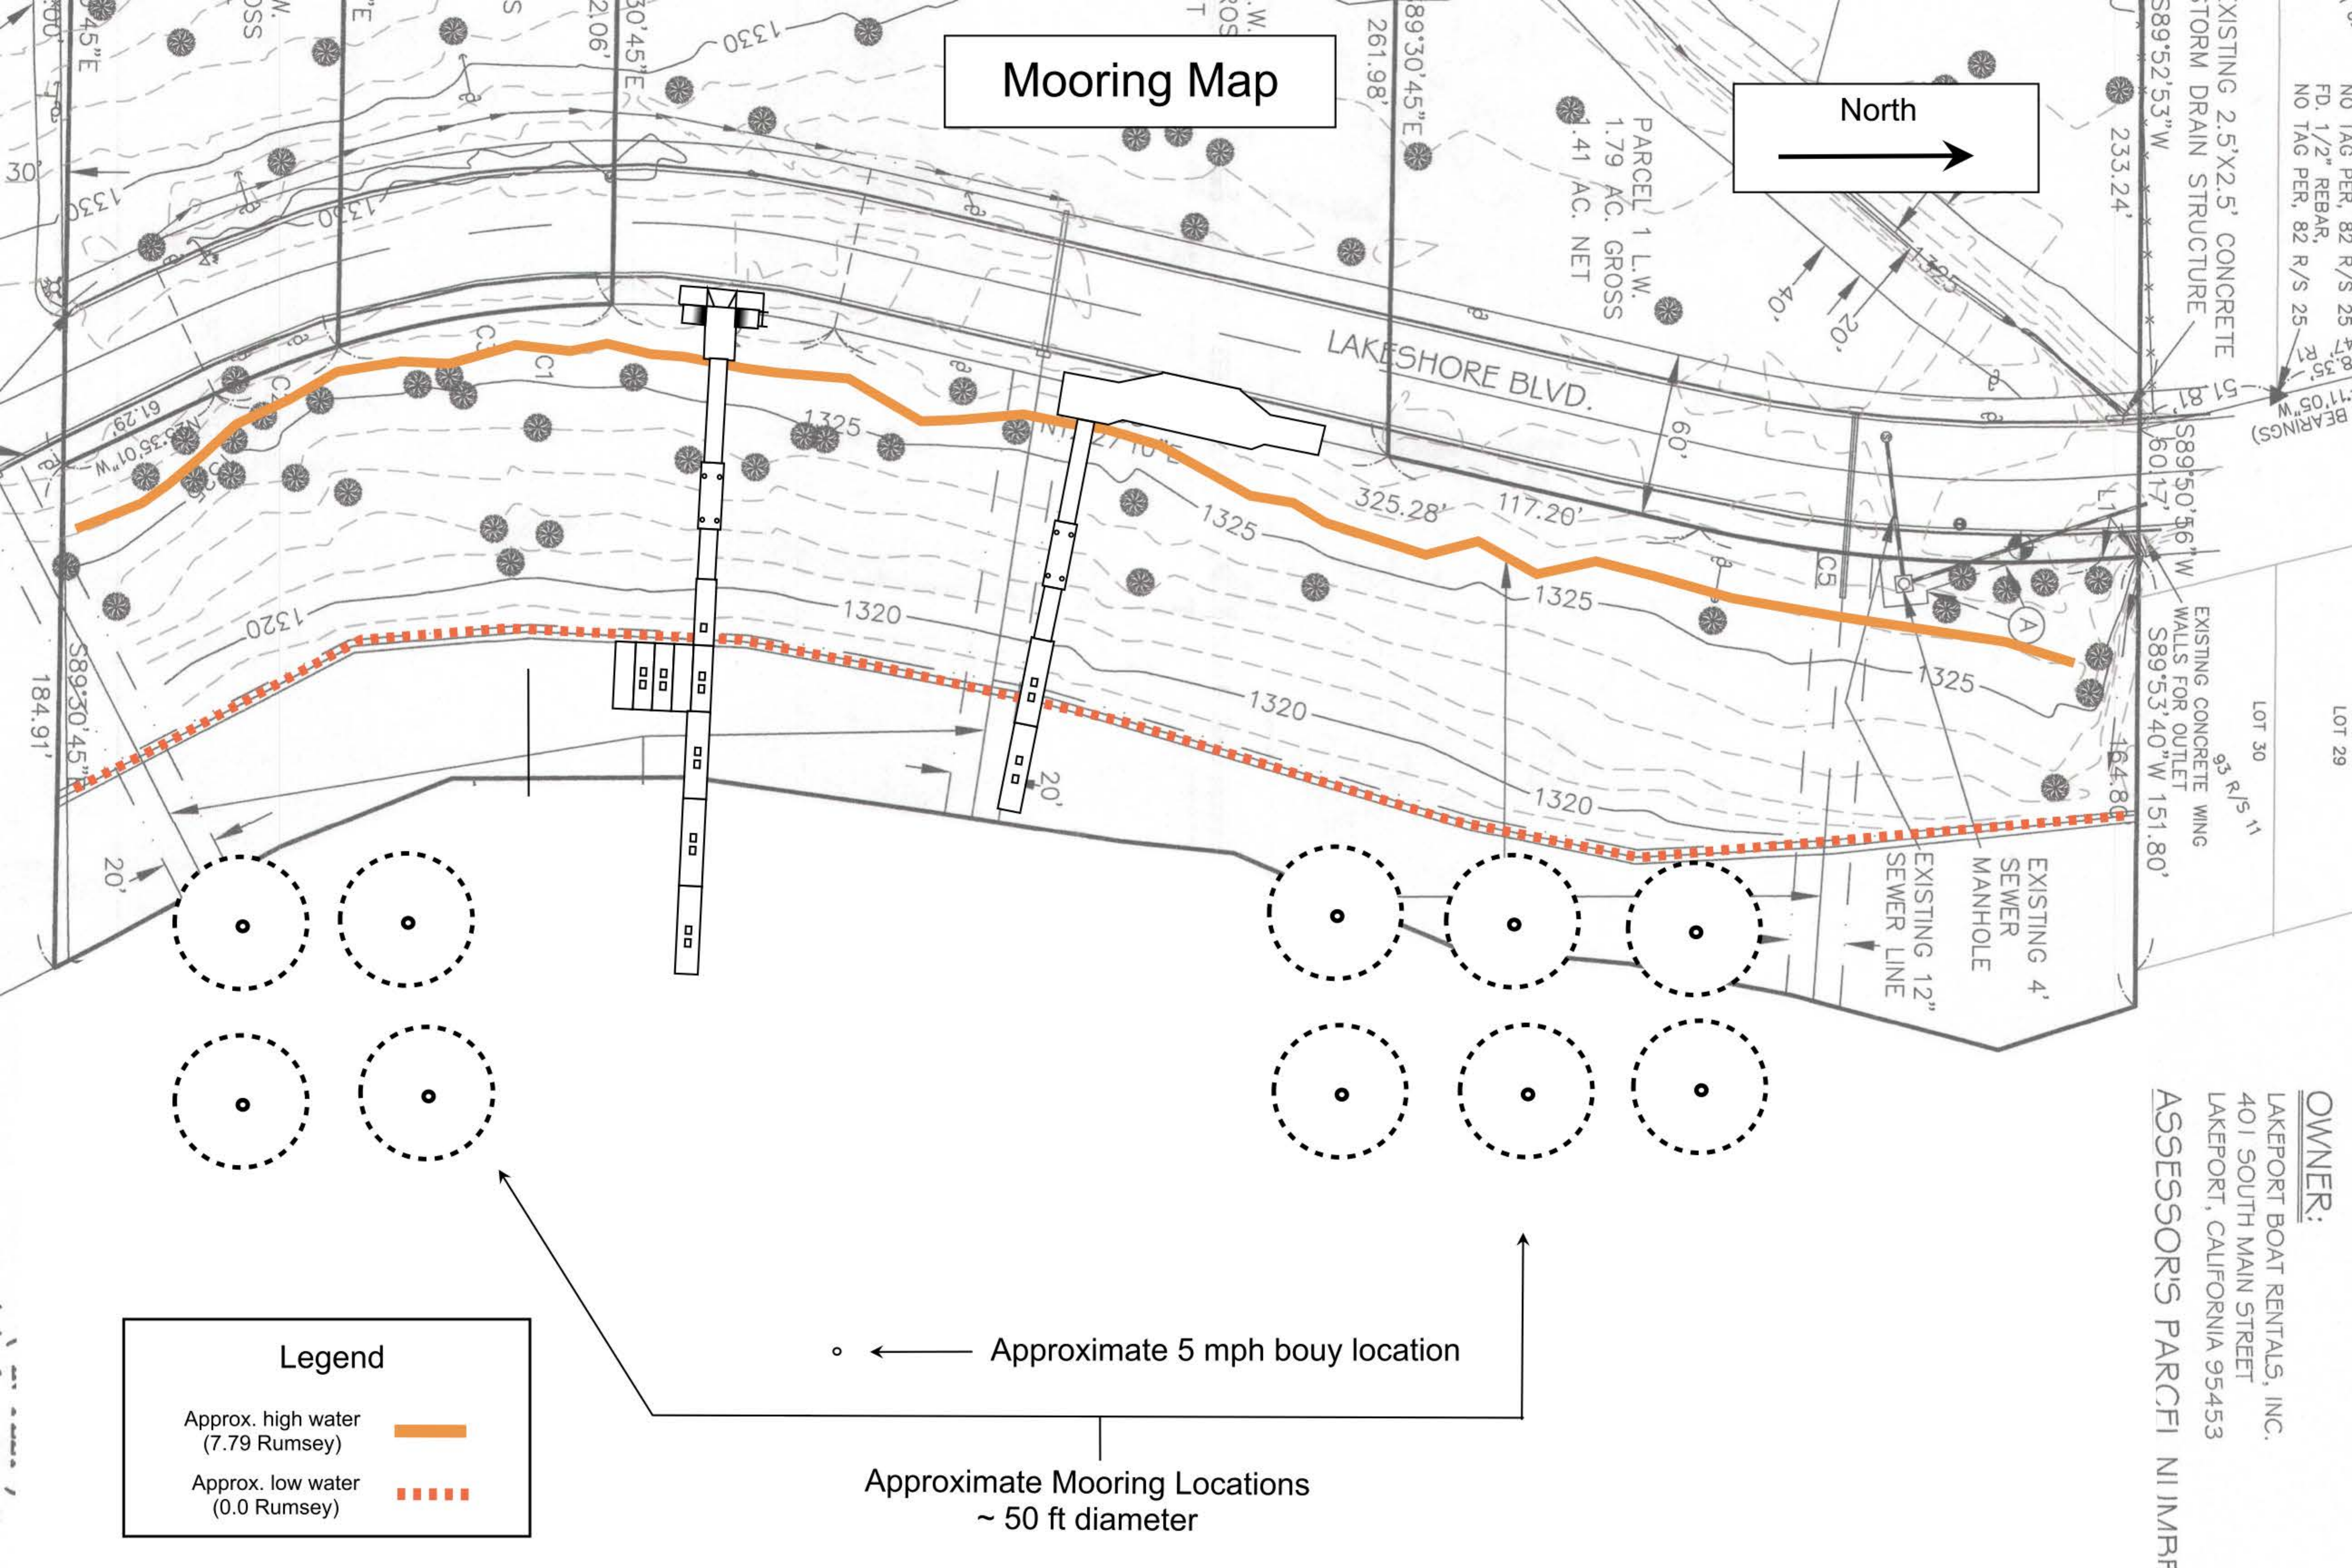


Customer Dock

Side View (looking north)

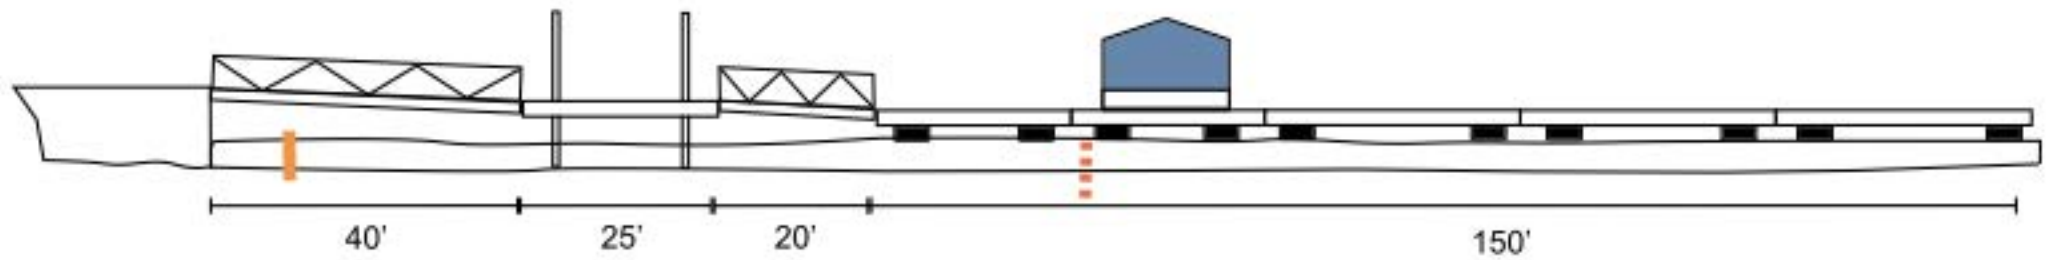

Top View

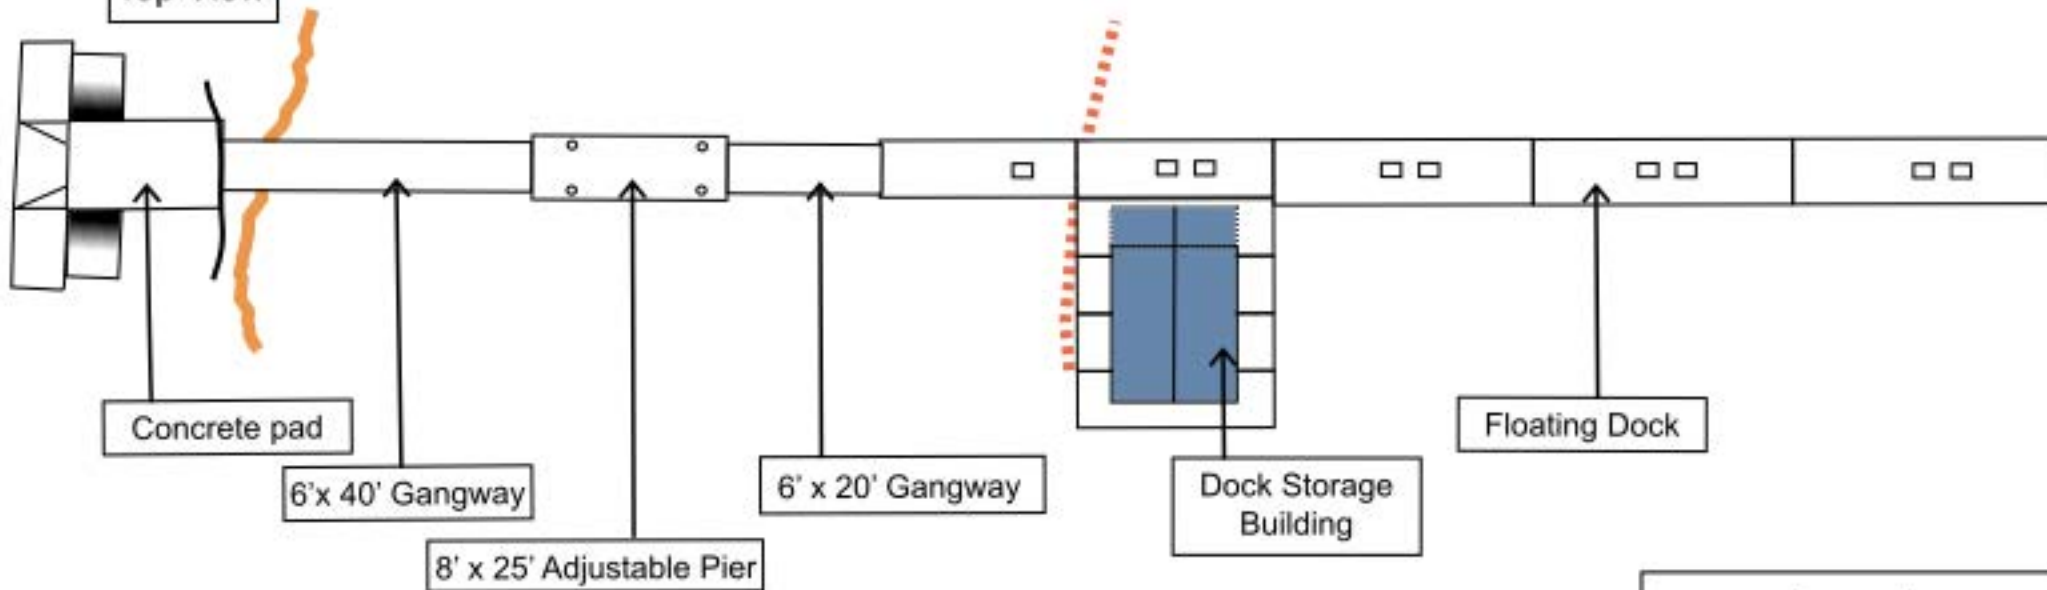

Legend

Approx. high water
(7.79 Rumsey)




Approx. low water
(0.0 Rumsey)




Fuel Dock

Side View (looking north)

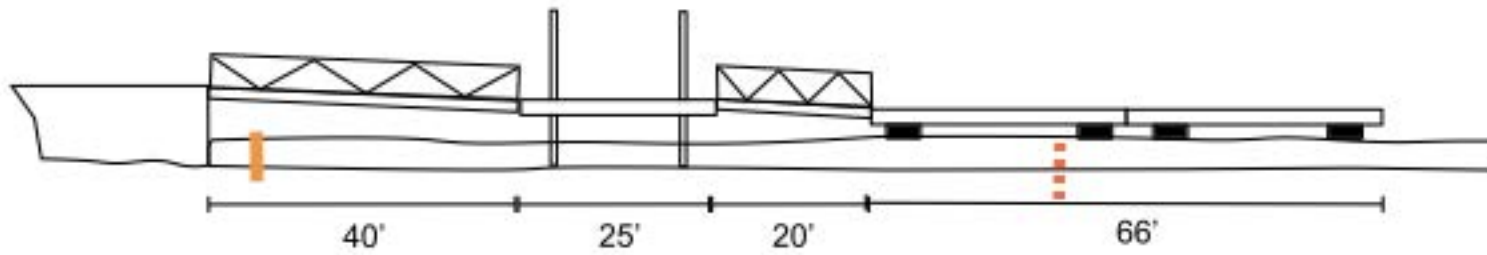

Top View

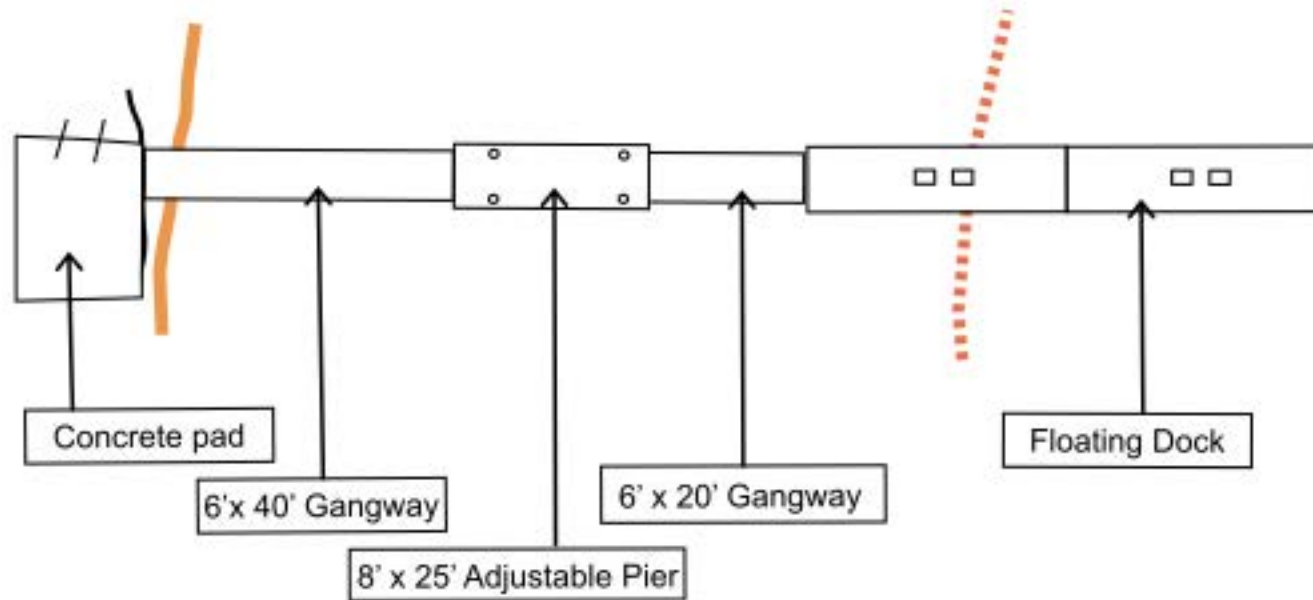

Legend

Approx. high water
(7.79 Rumsey)



Approx. low water
(0.0 Rumsey)

