



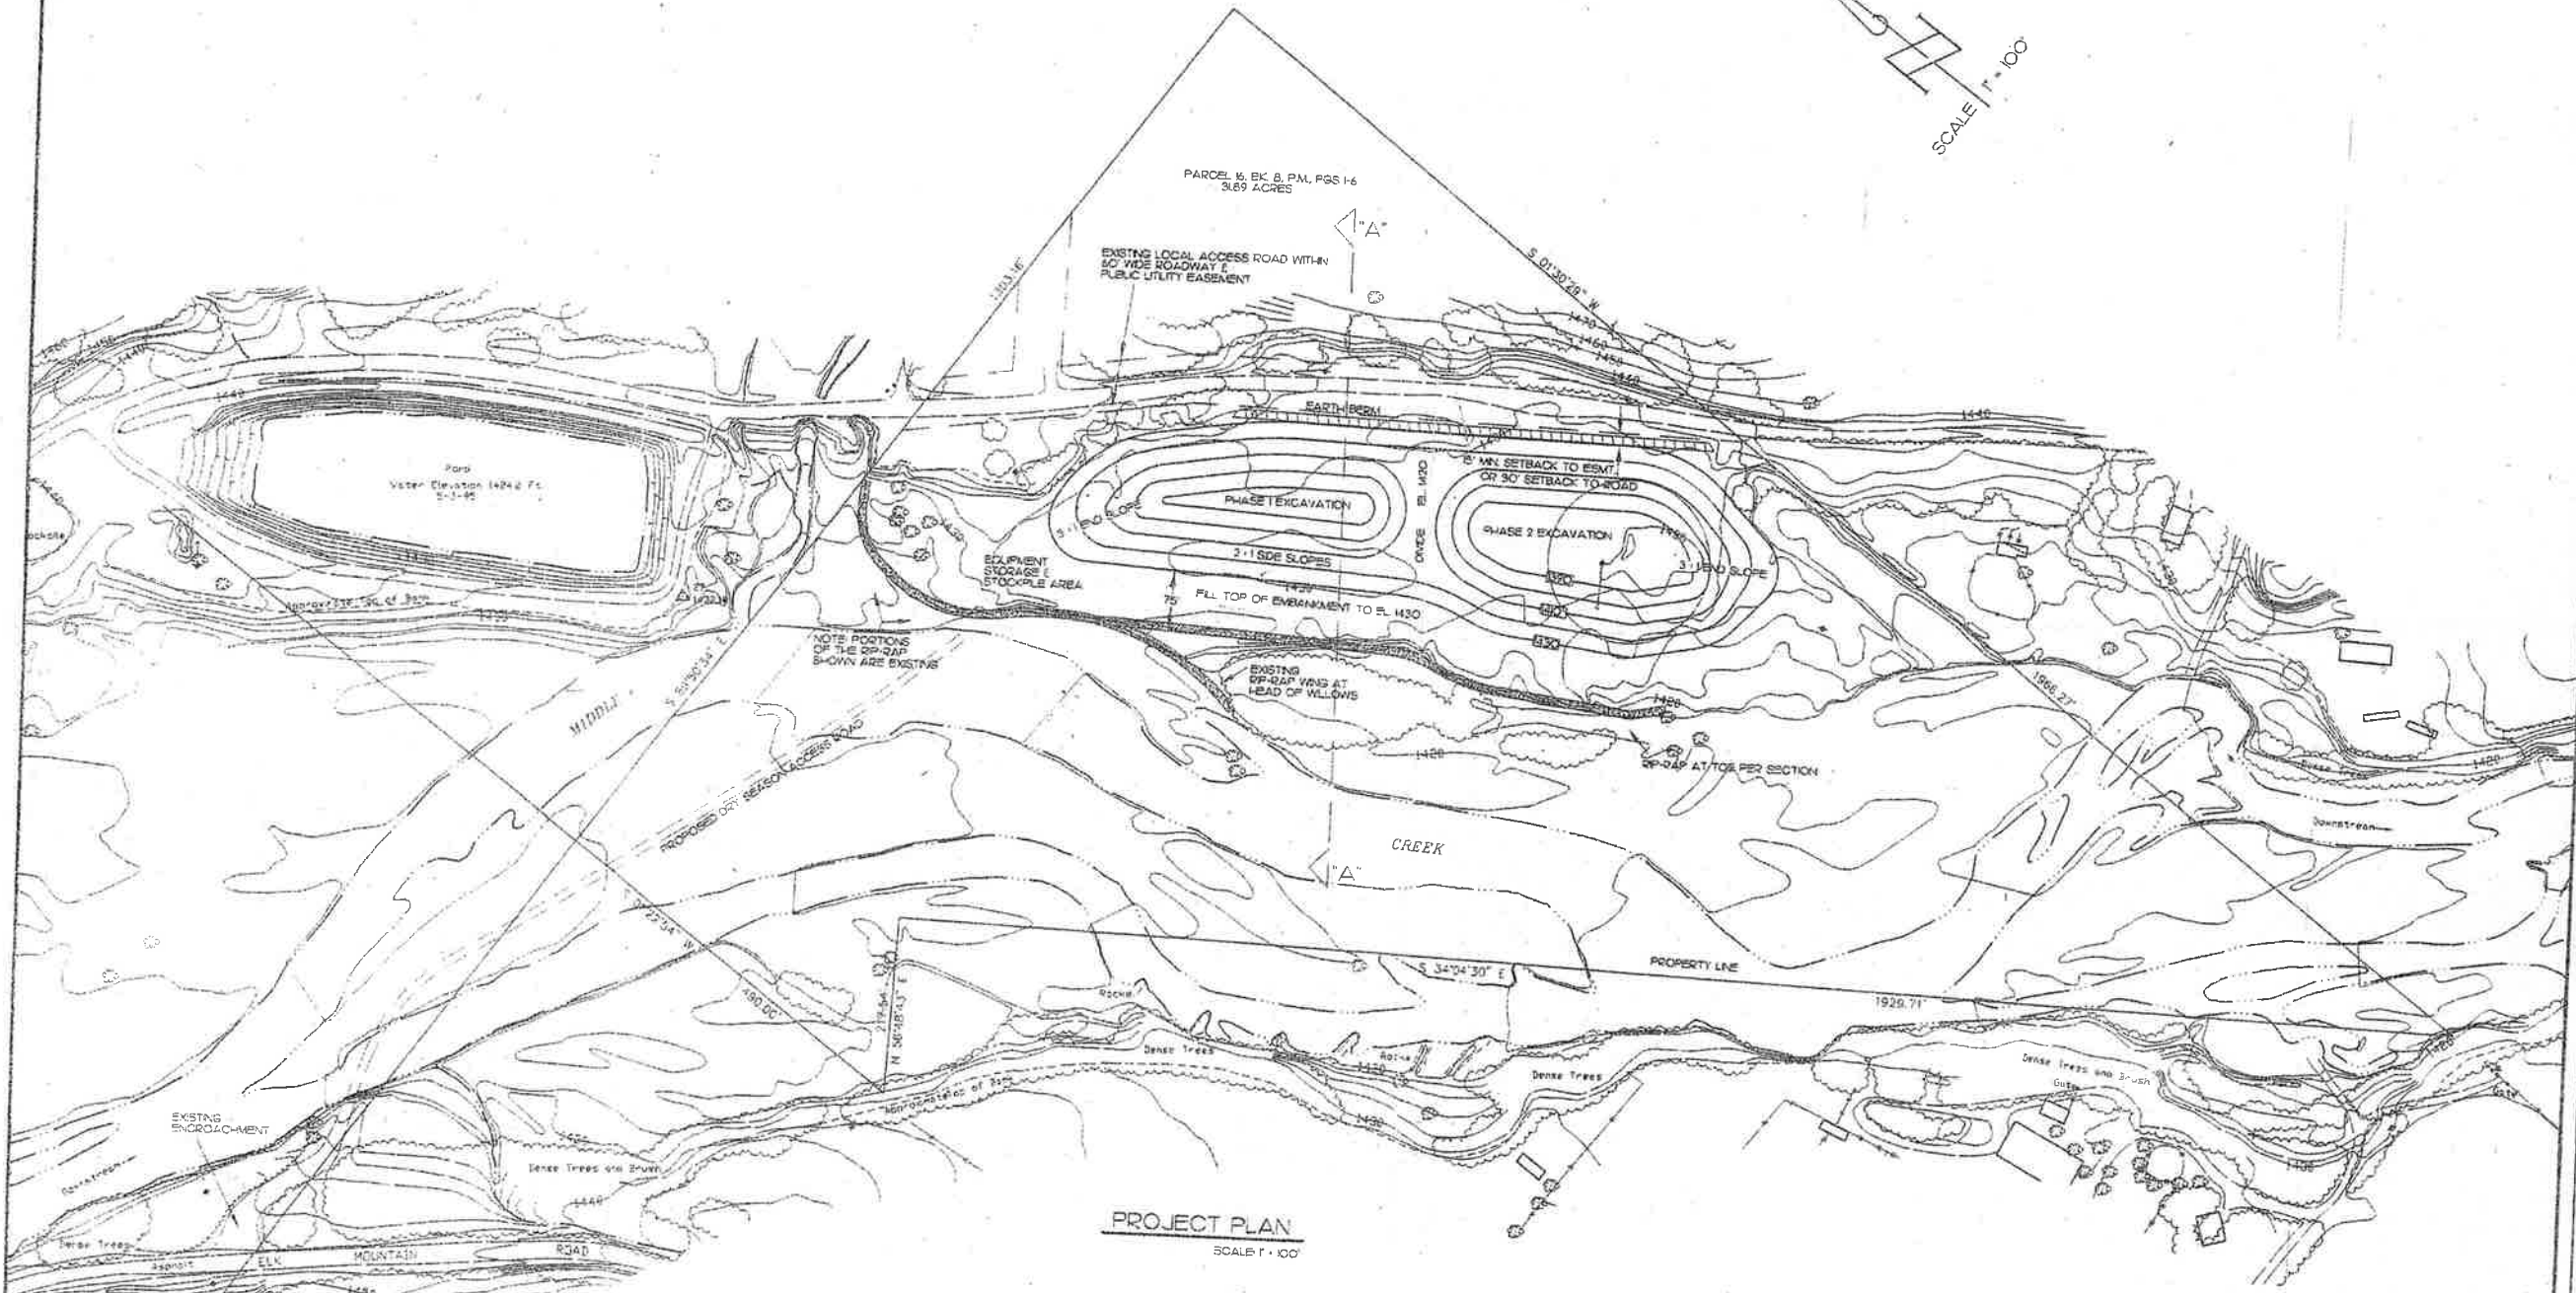


Scale: 1" = 100' 2' Contour Interval
Date of Photography: May 3, 1999


Topographic Mapping by
TOWILL, INC.
301 Mission Street, Suite 300
San Francisco, California 94105

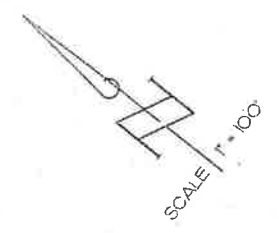

PROJECT PLAN
SCALE: 1" = 100'

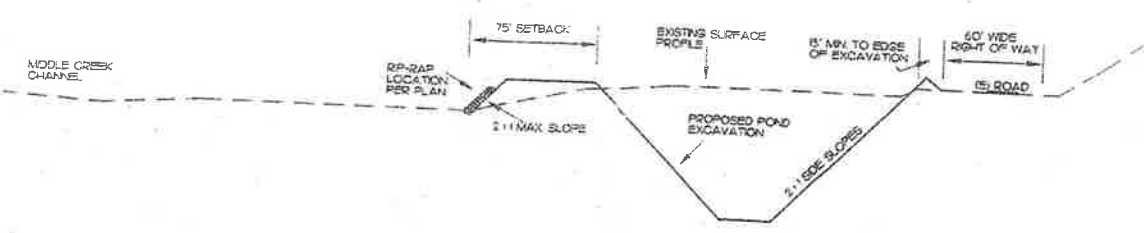

TYPICAL SECTION "A" - "A"
SCALE: 1" = 50' HORIZ.
1" = 25' VERT.

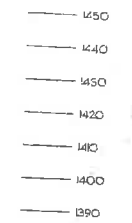

Lake Co. Planning Dept.
JAN 5 1999
RECEIVED

Lake Co. Planning Dept.
AUG 21 2000
RECEIVED

RECEIVED

MAY 12 2010

LAKE COUNTY COMMUNITY
DEVELOPMENT DEPT.

REVISIONS	BY
1	PER C.O.L. 12/7/98 DC



DAN S. CAMPBELL
CIVIL ENGINEER
P.O. BOX 1305
LAKEPORT, CALIF.
(707) 263-6111

CLEARLAKE RED-MIX POND PROJECT
MIDDLE CREEK PROJECT MAP

DATE	0/07
SCALE	1" = 100'
DRAWN	CC
JOB	497-700
SHEET	1
TOTAL SHEETS	1