



Avoid cutting underground utility lines. It's costly.

before **Call you**
Dig


1-800-227-2600
UNDERGROUND SERVICE (USA)

C0 - PLOT PLAN, VICINITY MAP, & PROJECT NOTES
C1 - EXISTING AND PROPOSED SITE PLAN
C2 - PROPOSED AREA 1 SITE PLAN & SECTIONS
C3 - PROPOSED AREA 2 SITE PLAN & SECTIONS
C4 - PROJECT DETAILS
C5 - EROSION CONTROL NOTES






EXISTING SITE PLAN

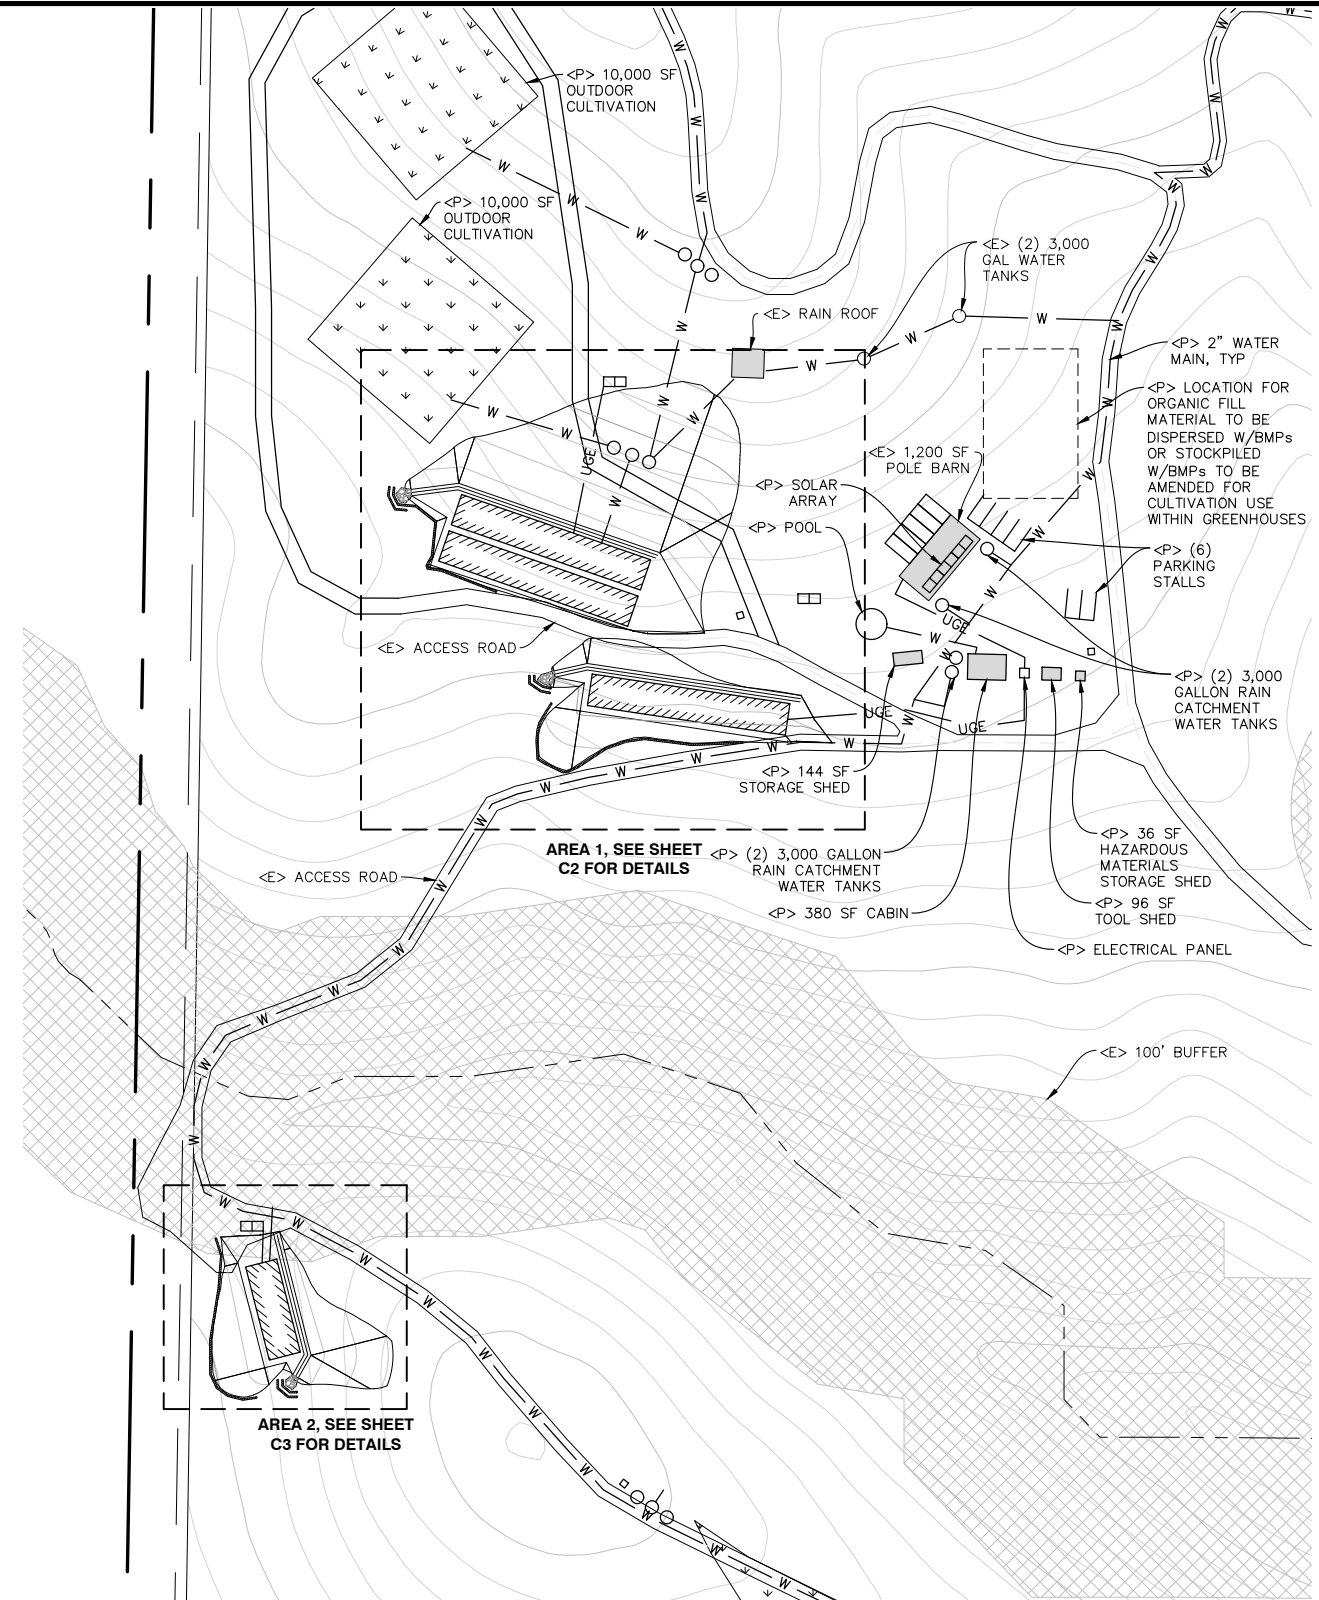

PROPOSED SITE PLAN

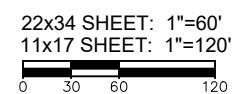
[illegible]

NORTHPOINT
CONSULTING GROUP, INC.
1117 Samoa Blvd., Arcata, CA 95521

POVERTY FLATS RANCH - PRELIMINARY GRADING PLANS
10535 HIGH BALLEY RD., CLEARLAKE OAKS, CA 95423
EXISTING AND PROPOSED SITE PLAN

PROJ. MGR.: AD
DRAWN BY: TJS
DATE: 10/17/23
SCALE: AS SHOWN

SHEET
C1
21-126

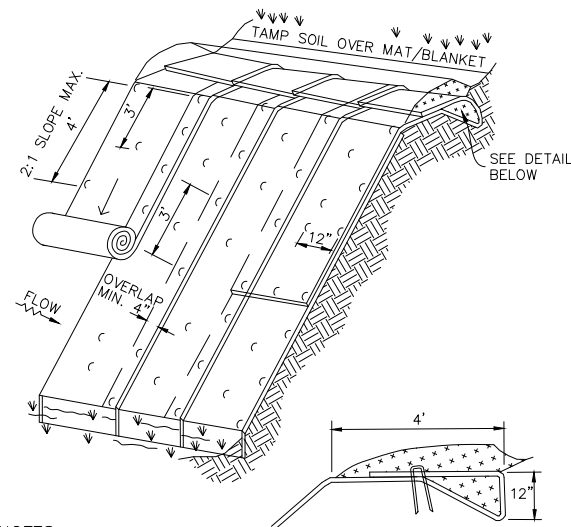


NOTES:

1. SLOPE SURFACE SHALL BE FREE OF ROCK, CLODS, STICKS AND GRASS MATS. BLANKETS SHALL HAVE GOOD SOIL CONTACT.
2. APPLY PERMANENT SEEDING BEFORE PLACING BLANKETS.
3. LAY BLANKETS LOOSELY AND STAKE OR STAPLE TO MAINTAIN DIRECT CONTACT WITH THE SOIL. DO NOT STRETCH.
4. MATS/BLANKETS SHOULD BE INSTALLED VERTICALLY DOWNSLOPE AND OVERLAPPED IN THE DIRECTION OF FLOW.


JUTE MATT/BLANKET DETAIL

N.T.S.

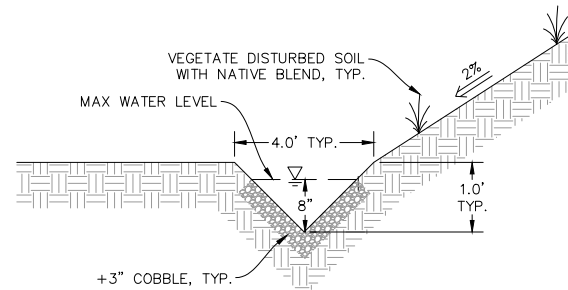


TYPICAL V-DITCH DETAIL

N.T.S.

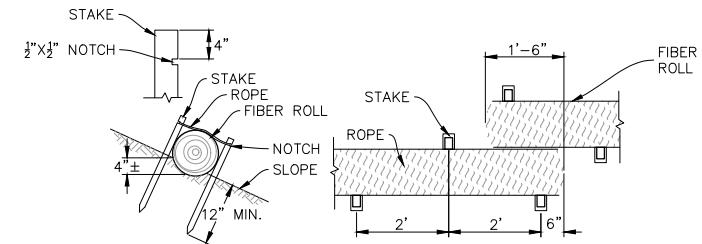

STRAW WADDLE DETAIL

N.T.S.

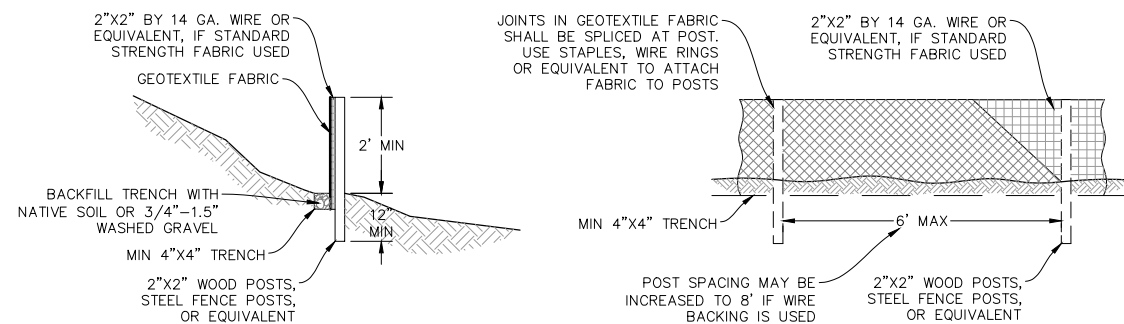

STANDARD SILT FENCE DETAIL

N.T.S.

