


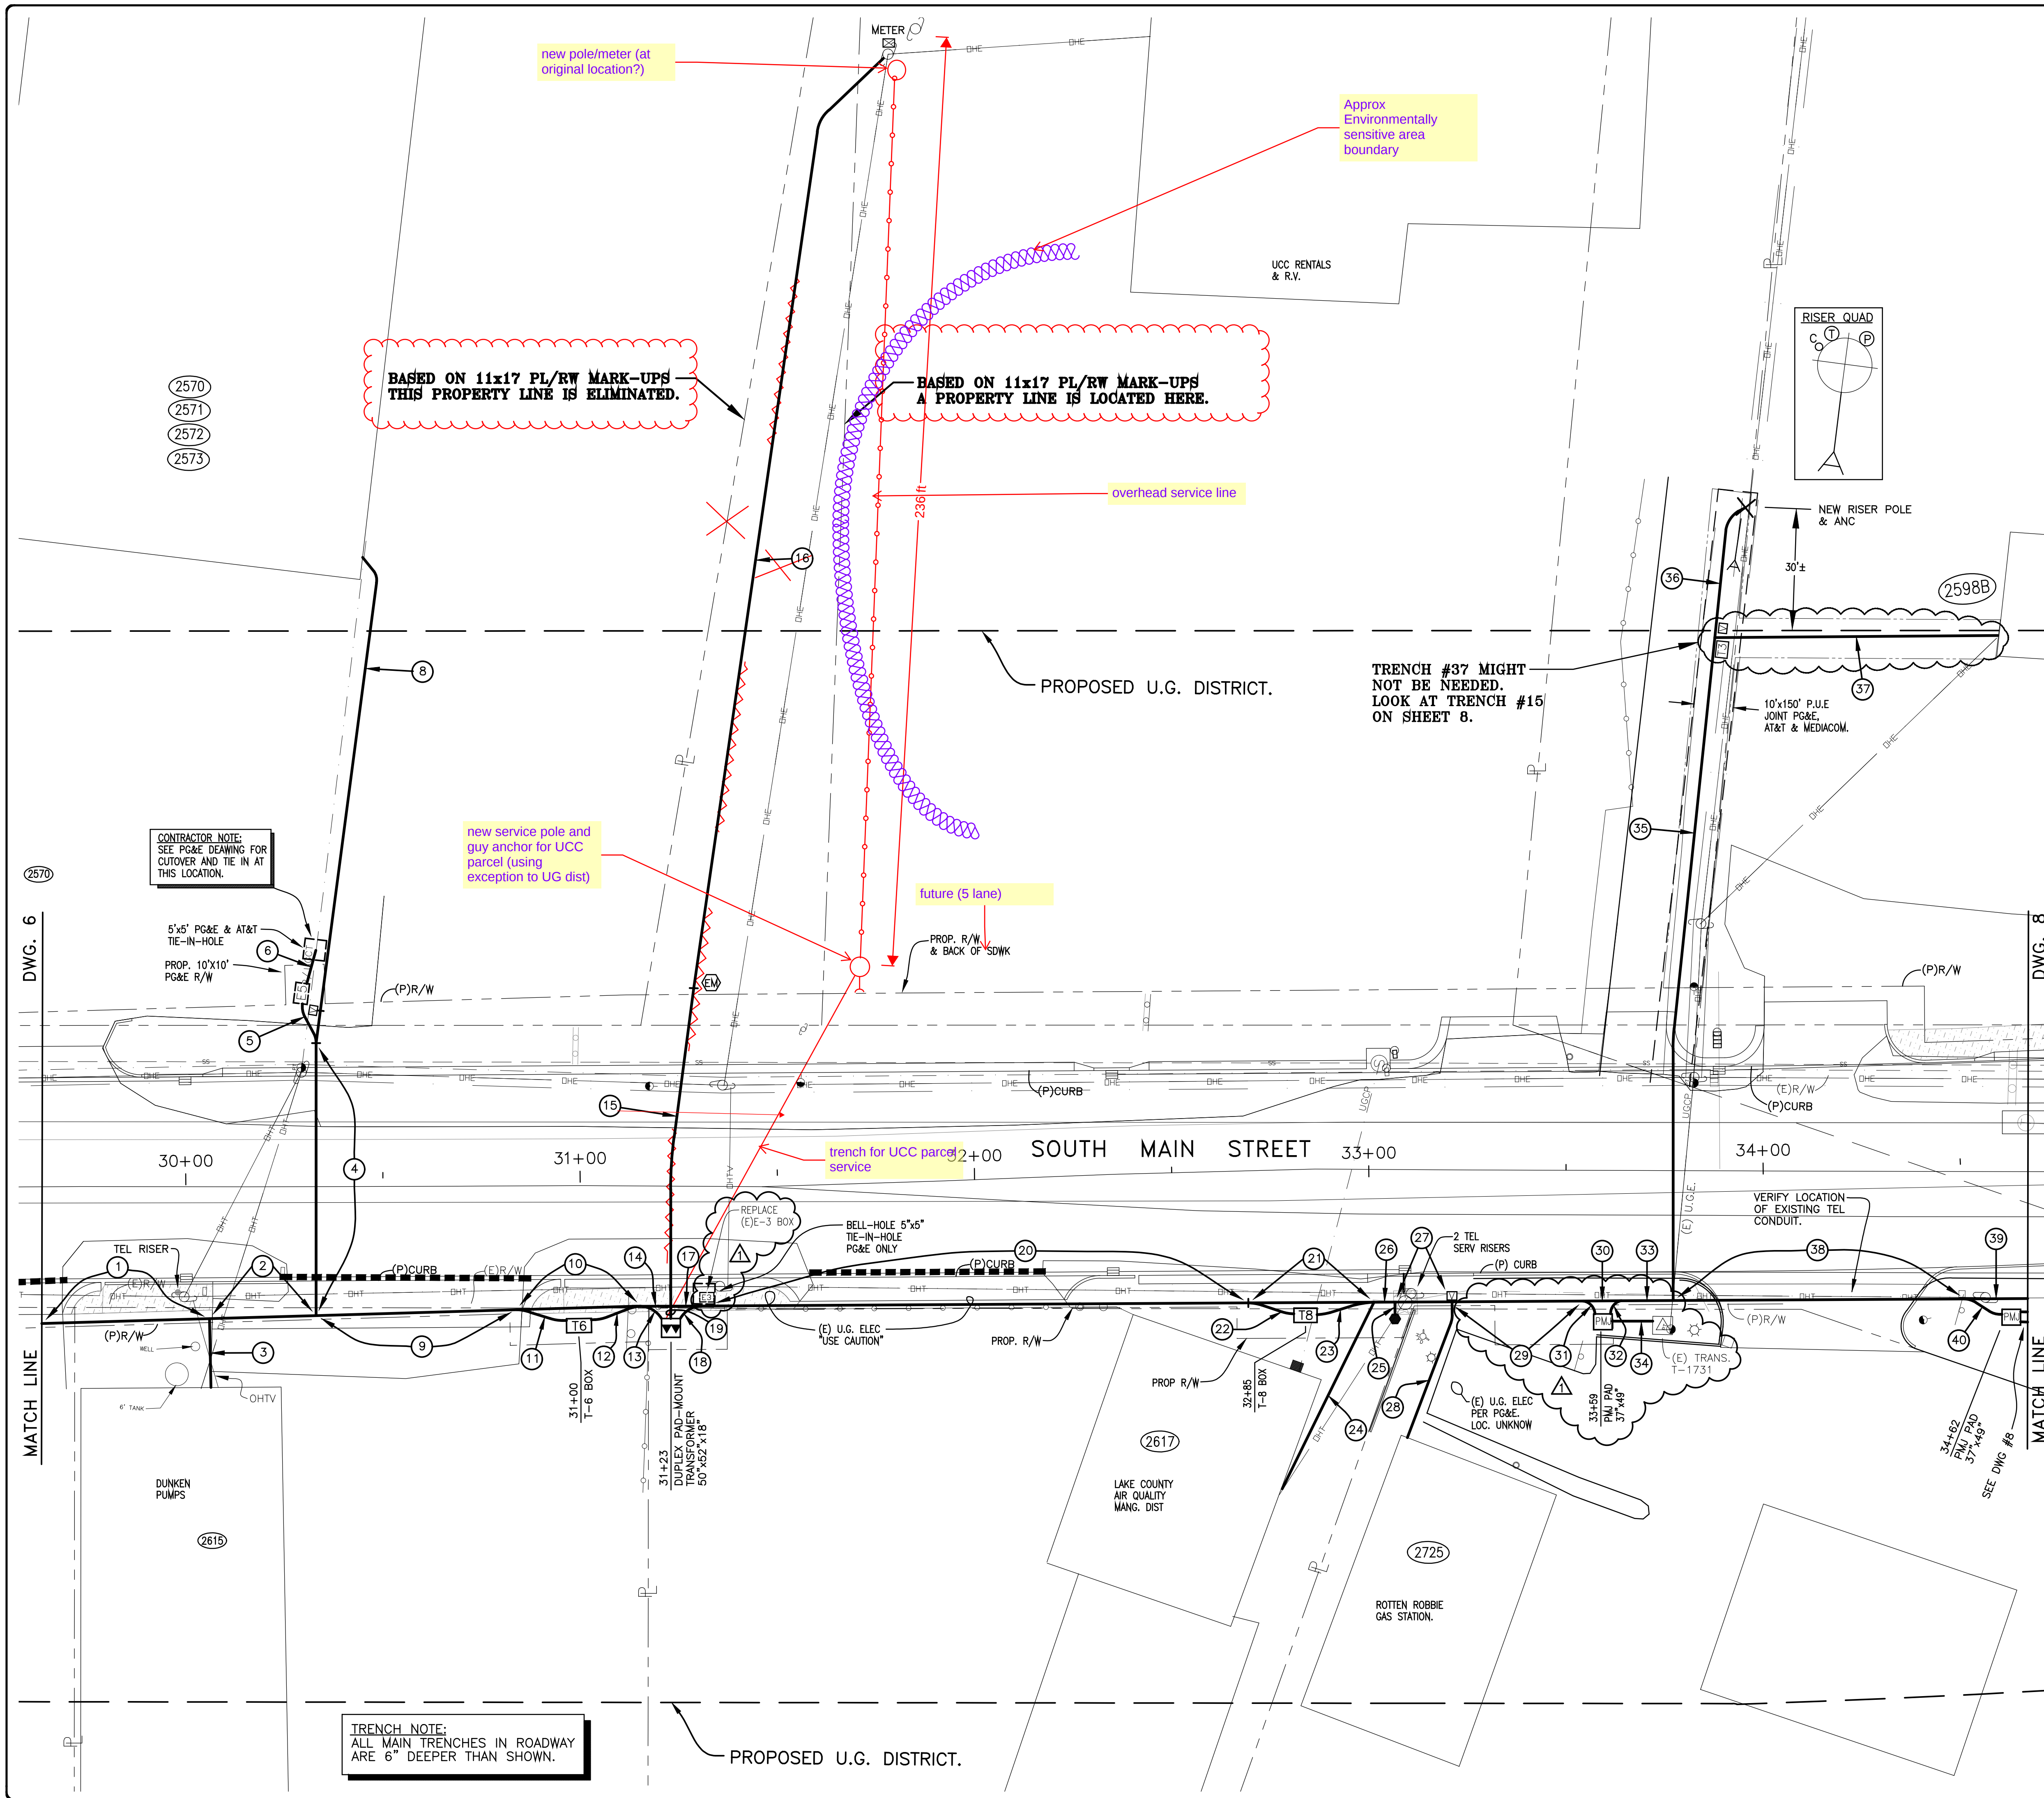

- | | | |
|--|--|---|
| 1 D
24"x57"
42'
T=2-4"
P=1-4"
& 2-6"
S=1-4"
C=2-2" | 14 L3
24"x48"
8'
T=3-4"
P=2-6"
C=4-2" | 27 L2
18"x54"
14'
T=5-4"
P=1-4"
& 2-6"
C=2-2" |
| 2 D5
24"x57"
27'
T=3-4"
P=1-4"
& 2-6"
S=1-4"
C=3-2" | 15 D6
18"x54"
81'
T=1-4"
P=1-4"
S=2-4"
C=1-2" | 28 SV13
12"x35"
37'
T=1-4"
C=1-1" |
| 3 SV13
12"x35"
17'
T=1-4"
C=1-2" | 16 SV6
18"x43"
244'
T=1-4"
S=1-4"
C=1-2" | 29 L2
18"x54"
33'
T=4-4"
P=1-4"
& 2-6"
C=3-2" |
| 4 L2
18"x54"
69'
T=1-4"
P=1-4"
C=1-2" | 17 L3
24"x48"
9'
T=2-4"
P=2-6"
C=5-2" | 30 L2
18"x54"
10'
T=4-4"
P=2-6"
C=3-2" |
| 5 P
18"x37"
10'
P=1-4" | 18 H
18"x37"
8'
P=1-4"
S=1-5" | 31 P
18"x37"
5'
P=1-4" |
| 6 P
18"x37"
9'
P=1-4" | 19 H
18"x37"
5'
P=1-4"
S=2-4" | 32 P
18"x37"
5'
P=2-4" |
| 8 SV13
12"x35"
125'
T=1-4"
C=1-2" | 20 L3
24"x48"
138'
T=2-4"
P=1-4"
& 2-6"
C=5-2" | 33 L3
24"x48"
13'
T=4-4"
P=2-4"
& 2-6"
C=3-2" |
| 9 D7
24"x63"
51'
T=4-4"
P=2-6"
S=1-4"
C=4-2" | 21 P
18"x48"
32'
P=1-4"
& 2-6"
C=5-2" | 34 P
18"x37"
10'
P=1-4" |
| 10 G
24"x57"
31'
P=2-6"
S=1-4"
C=4-2" | 22 Y
12"x29"
12'
T=2-4" | 35 L2
18"x54"
168'
T=2-4"
P=1-4"
C=1-2" |
| 11 Y4
18"x34"
13'
T=4-4" | 23 Y4
18"x34"
15'
T=6-4" | 36 L
18"x48"
35'
T=1-4"
P=1-4"
C=1-2" |
| 12 Y4
18"x34"
13'
T=3-4" | 24 SV13
12"x35"
52'
T=1-4"
C=1-1" | 37 SV13
12"x35"
71'
T=1-4"
C=1-1" |
| 13 AA
12"x29"
8'
S=1-4" | 25 Z
12"x29"
5'
C=7-2"
& 1-1" | 38 L
18"x48"
74'
T=2-4"
P=1-4"
& 2-6"
C=2-2" |
| | 26 L2
18"x54"
5'
T=5-4"
P=1-4"
& 2-6"
C=5-2"
& 1-1" | 39 L
18"x48"
16'
T=2-4"
P=2-6"
C=2-2" |
| | | 40 P
18"x37"
11'
P=1-4" |

NOTE: TRENCH SECTION #7 HAS BEEN OMITTED.

GRAPHIC SCALE
0 20 40 60
(IN FEET)
1 inch = 20 ft.

811
BEFORE
CALL
UNDERGROUND SERVICE
LINE

DATE
NOV. 18, 2019
SCALE
1"=20'
DRAWN
DP/JD
CHECKED
SK
JOB NO.
19900
DRAWING NUMBER
7 OF 17

REVISIONS			SOUTH MAIN ST. & SODA BAY RD. LAKE COUNTY, CALIFORNIA JOINT TRENCH COMPOSITE		
NO.	DESCRIPTION	DATE	APPROVED	DATE	APPROVED
1	CHANGES PER PG&E ELECTRIC PLANS.	10-05-19			
NOR-COAST UTILITY DESIGN, INC. 771 JONI CT. WINDSOR, CA 95402 (707) 898-4402			TEL • CATV • ELECT • GAS Underground Technical Services Joint Trench Design Industrial Parks • Subdivisions Assessment Districts • Fire-Wire		