
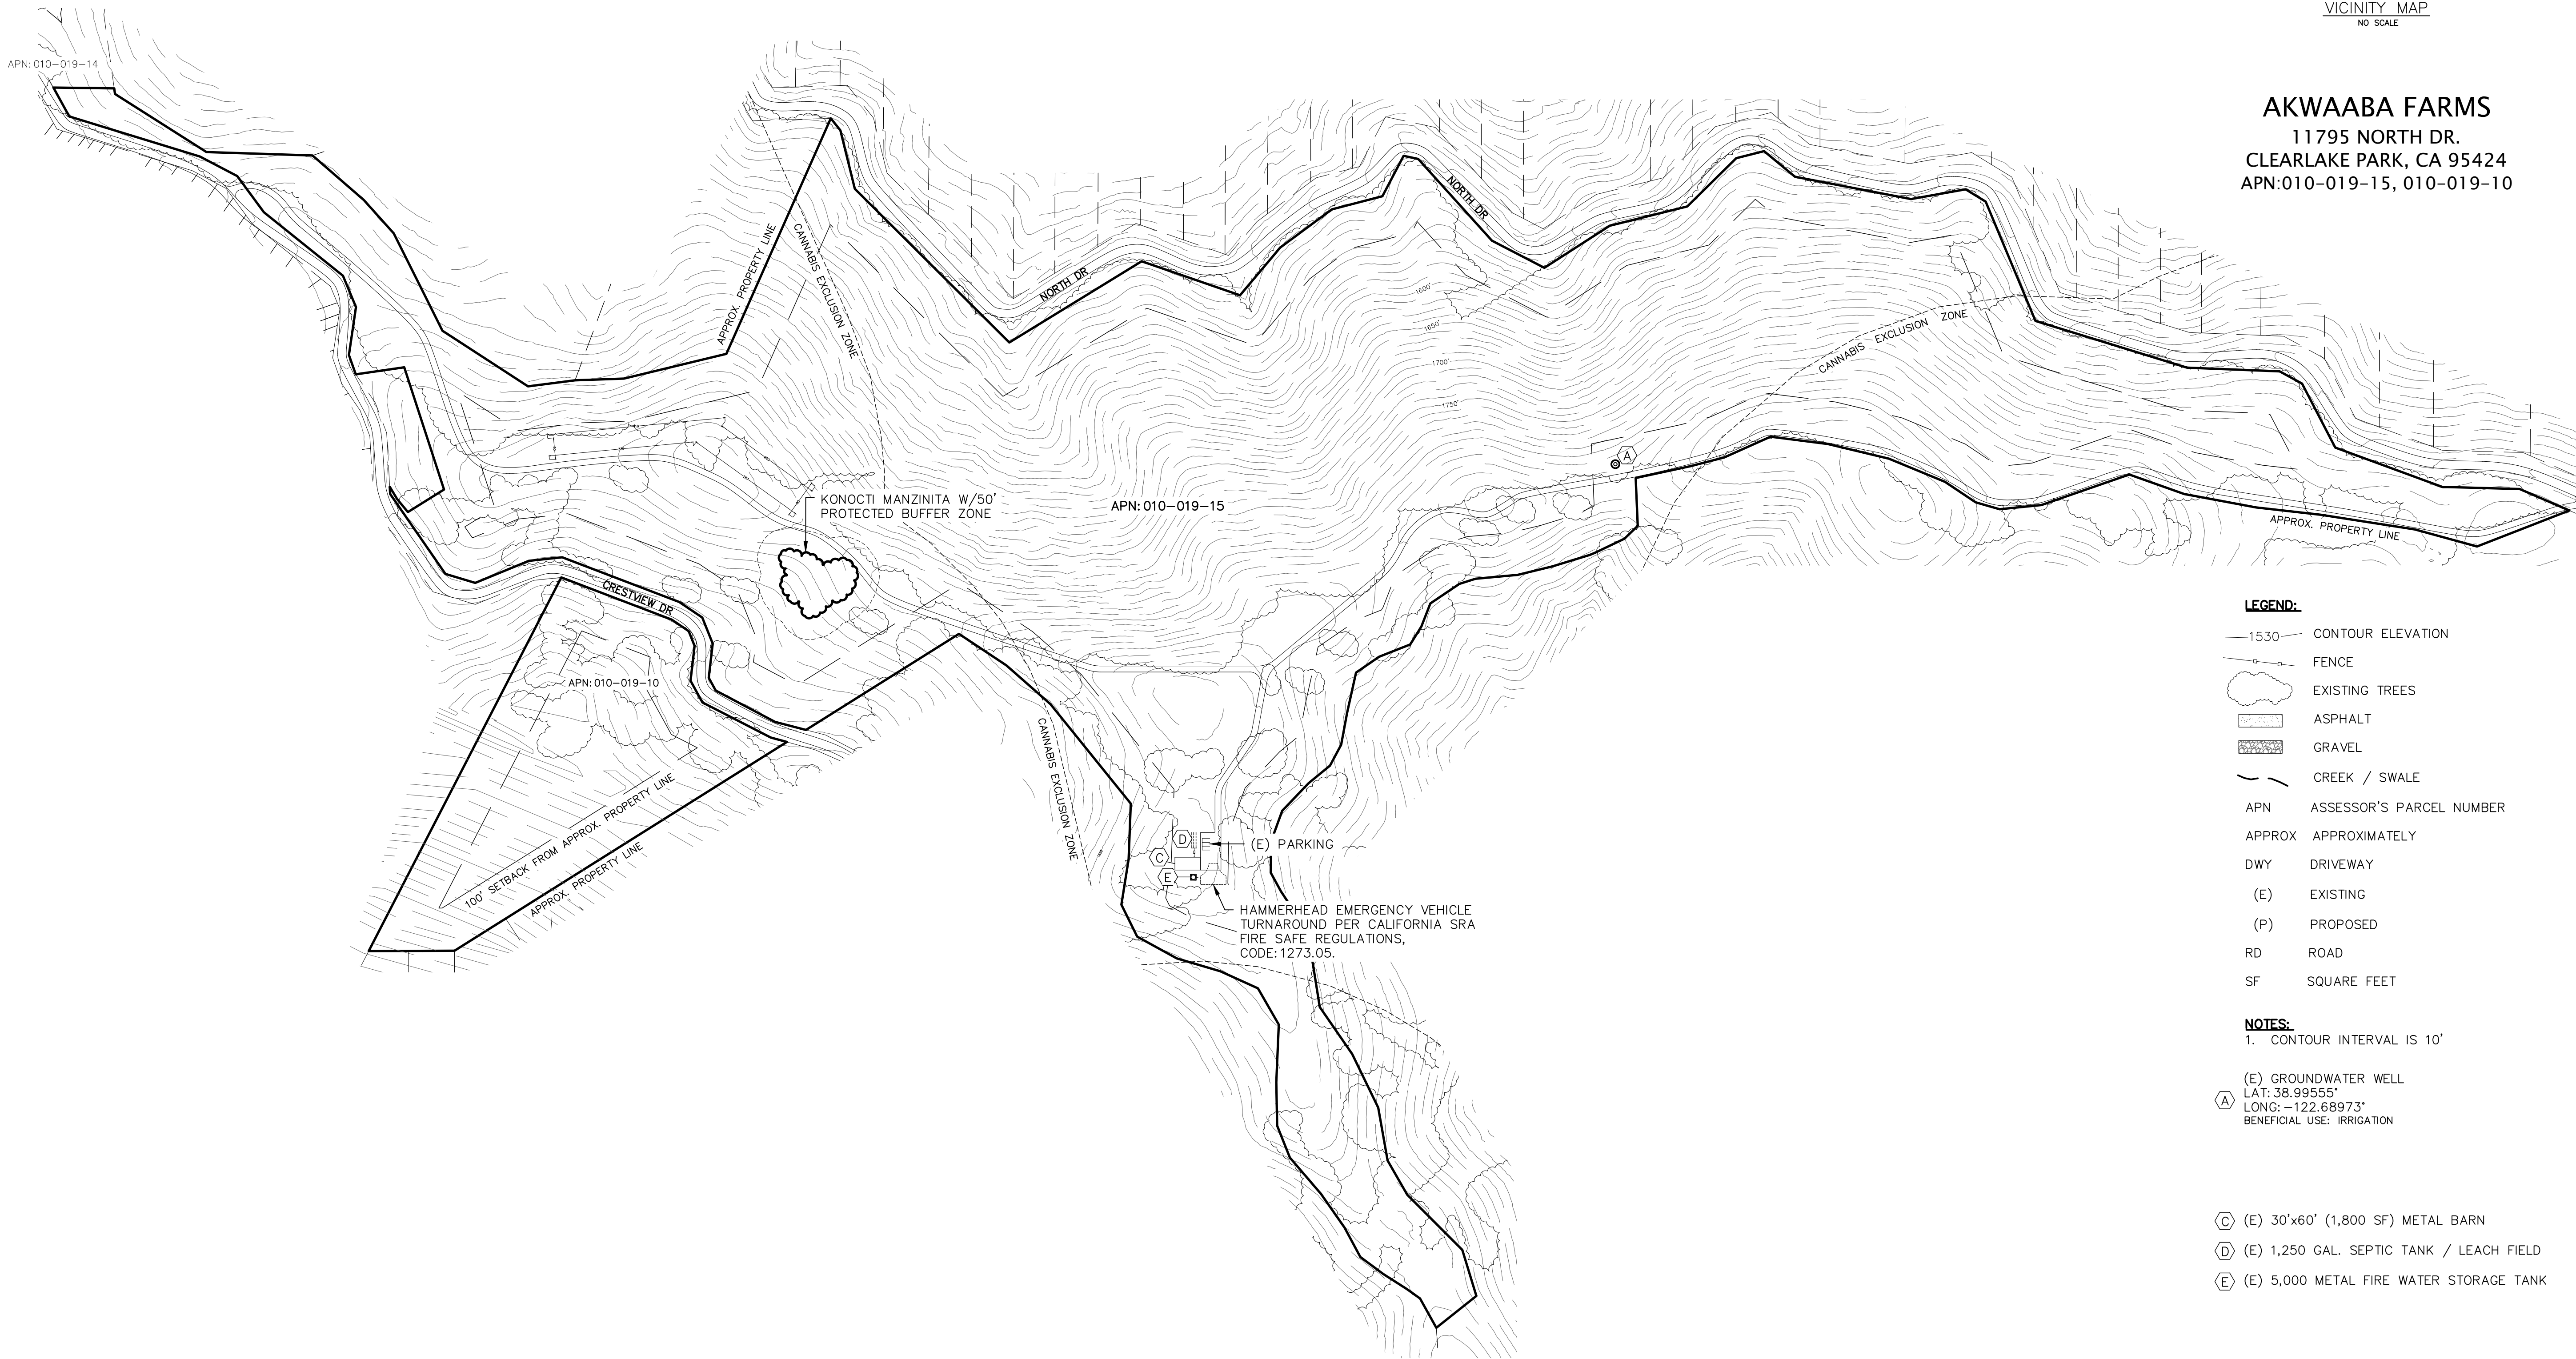


EXISTING CONDITIONS SITE PLAN

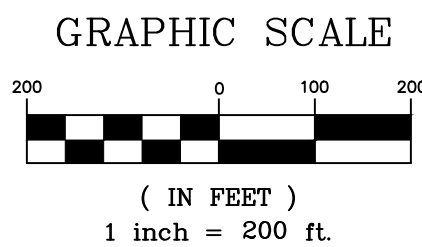

LEGEND:


- 1530 CONTOUR ELEVATION
- FENCE
- EXISTING TREES
- ASPHALT
- GRAVEL
- CREEK / SWALE
- APN ASSESSOR'S PARCEL NUMBER
- APPROX APPROXIMATELY
- DWY DRIVEWAY
- (E) EXISTING
- (P) PROPOSED
- RD ROAD
- SF SQUARE FEET

NOTES:

1. CONTOUR INTERVAL IS 10'

(A) GROUNDWATER WELL
LAT: 38.99555°
LONG: -122.68973°
BENEFICIAL USE: IRRIGATION

- (C) (E) 30'x60' (1,800 SF) METAL BARN
- (D) (E) 1,250 GAL. SEPTIC TANK / LEACH FIELD
- (E) (E) 5,000 METAL FIRE WATER STORAGE TANK

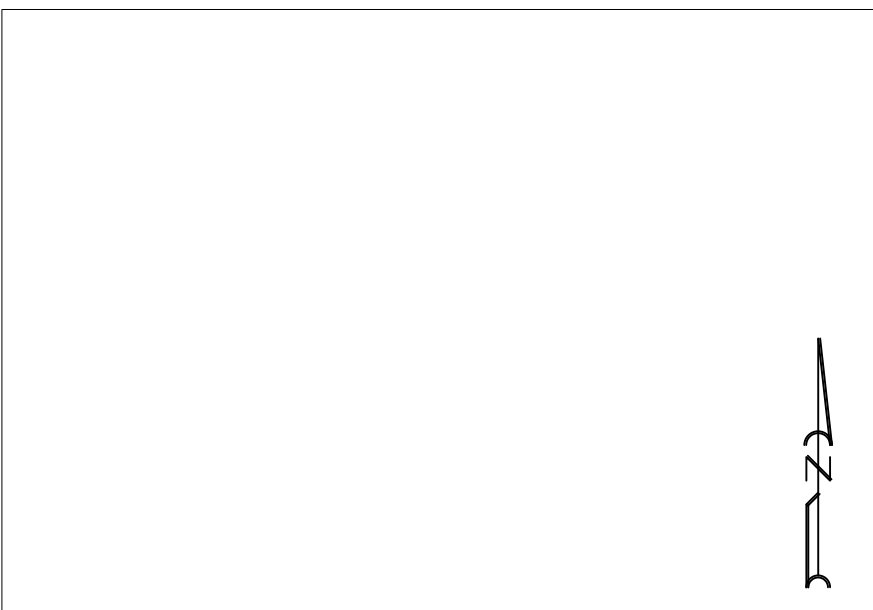

VICINITY MAP
NO SCALE

AKWAABA FARMS
11795 NORTH DR.
CLEARLAKE PARK, CA 95424
APN:010-019-15, 010-019-10

Revisions:

REALM ENGINEERING
CIVIL ENGINEERING, SURVEYING & PLANNING
1767 MARKET STREET SUITE C
REDDING, CA. 96001
530-526-7493

PLANS PREPARED UNDER THE
SUPERVISION OF:



EXISTING CONDITIONS SITE PLAN

APNs: 010-019-15, 010-019-10 & 010-019-14
11795 NORTH DRIVE
CLEARLAKE, CA 95422
LAKE COUNTY

PLOTTED BY:


DATE PLOTTED:

SCALE OF DRAWING:

JOB NUMBER:

CADD FILE:

SHEET:

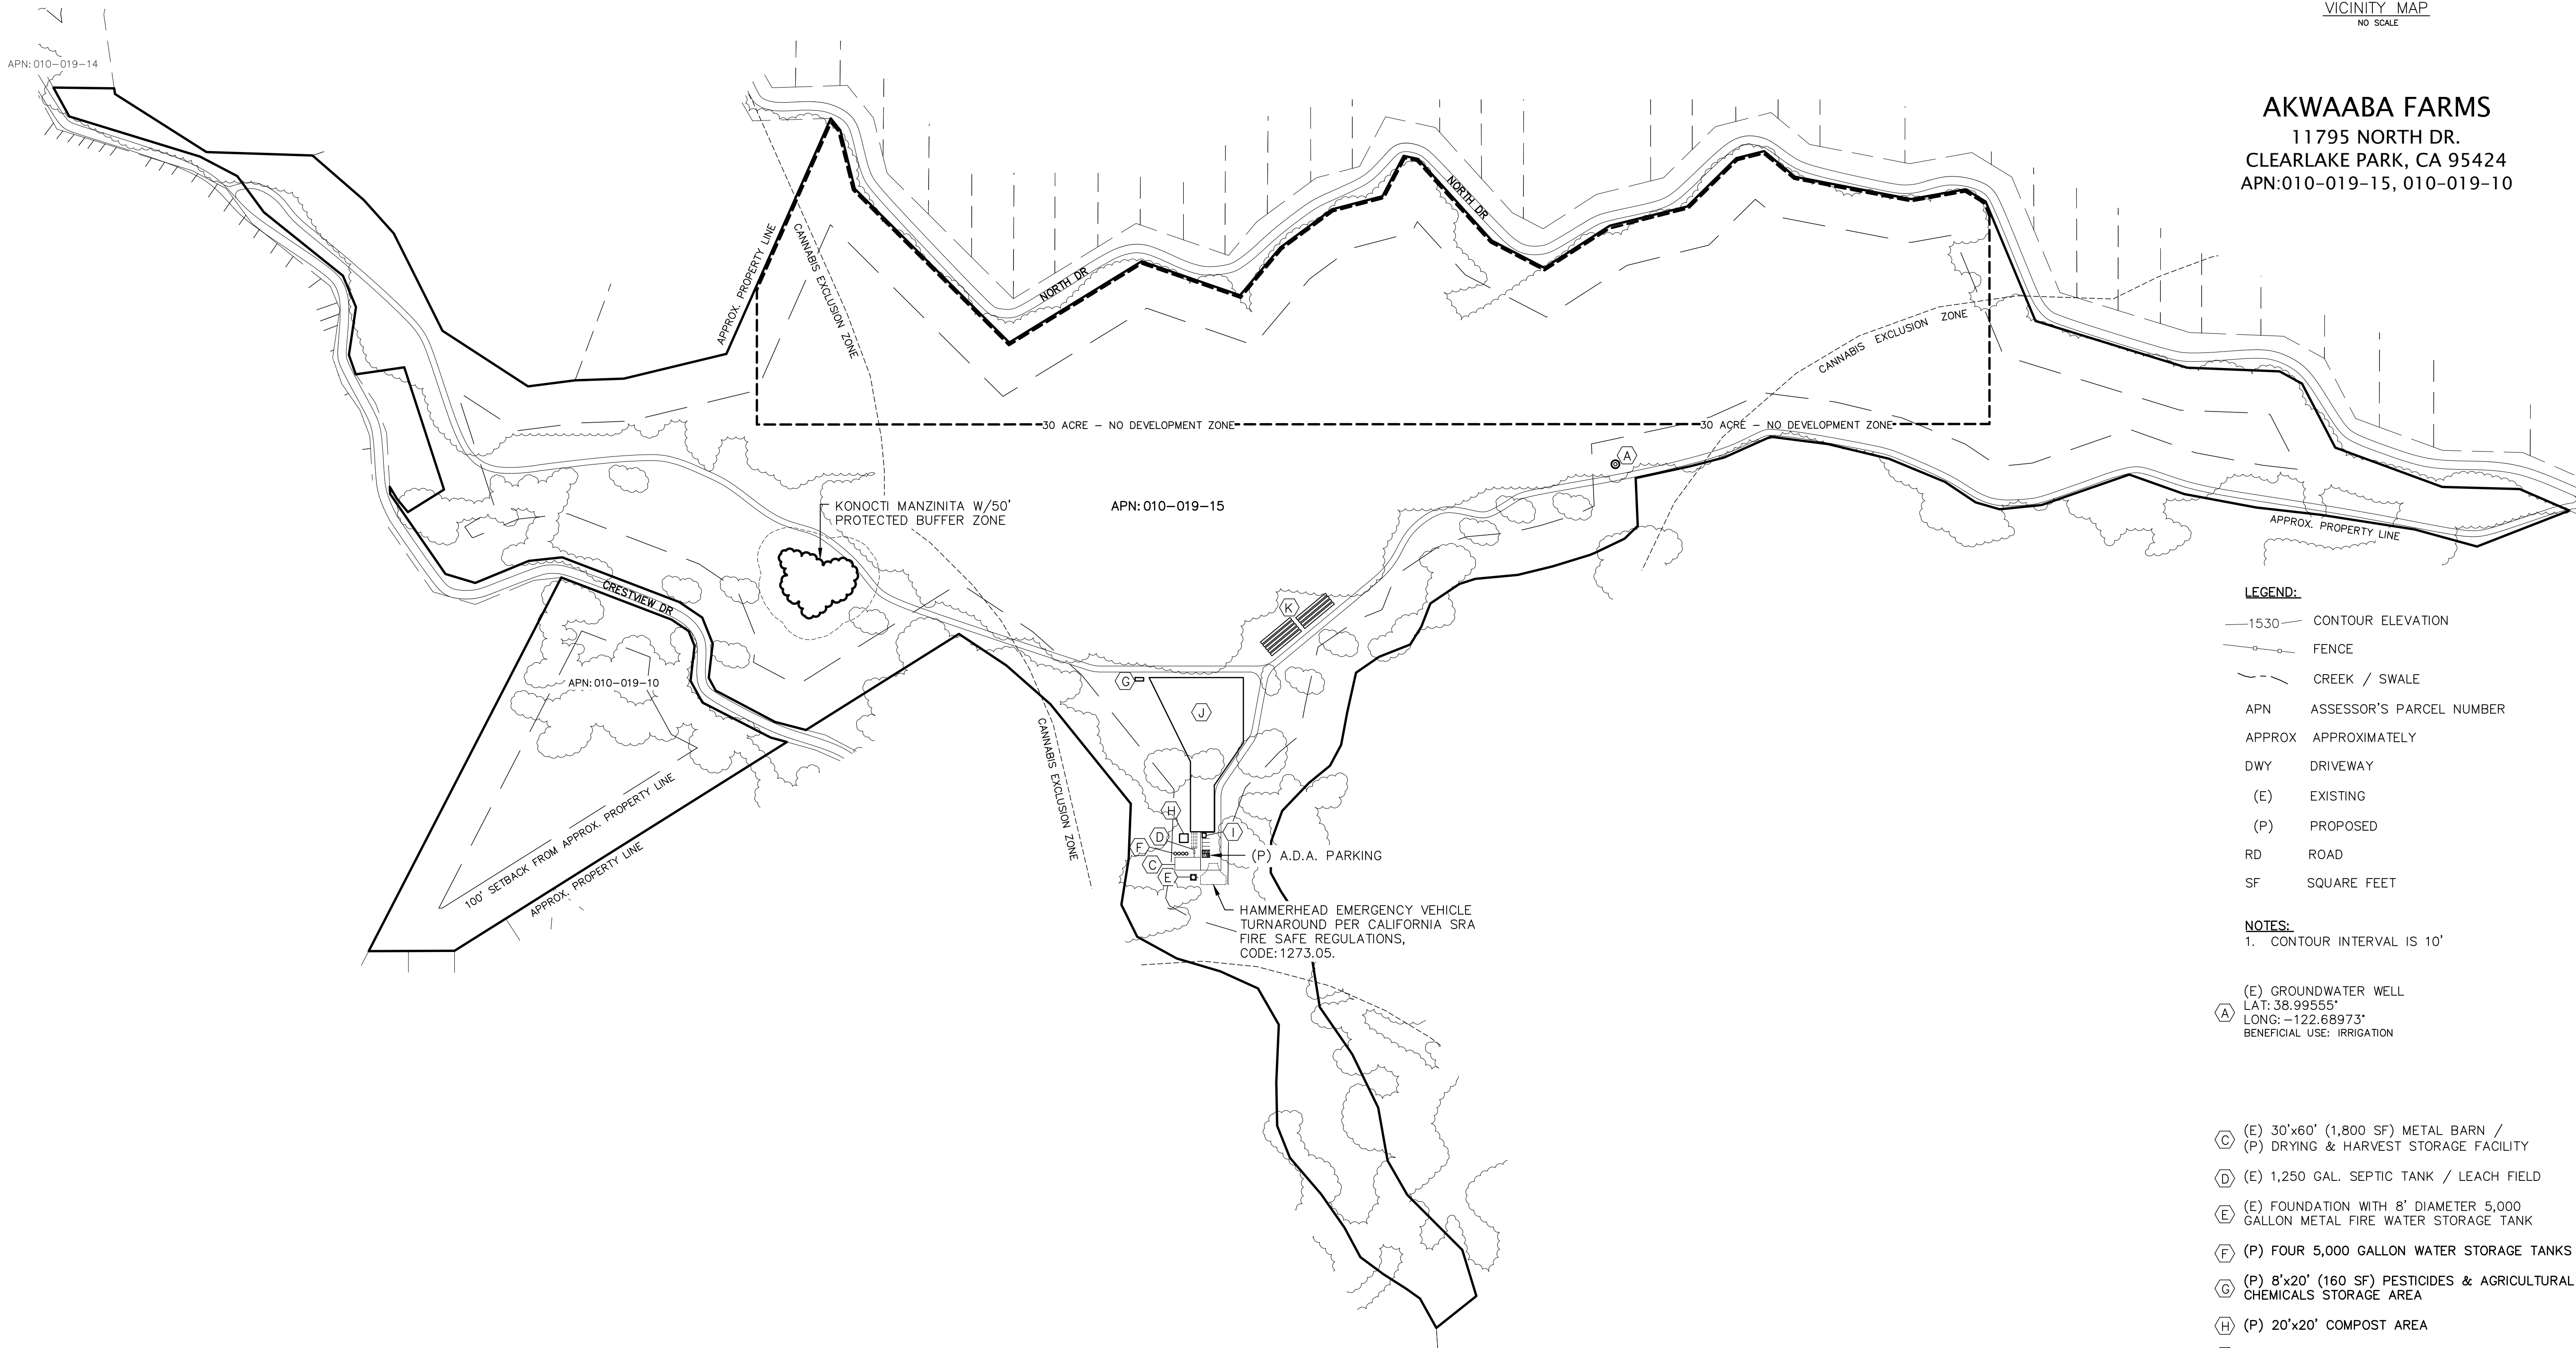

VICINITY MAP
NO SCALE

AKWAABA FARMS
11795 NORTH DR.
CLEARLAKE PARK, CA 95424
APN:010-019-15, 010-019-10

LEGEND:

- 1530 CONTOUR ELEVATION
- FENCE
- CREEK / SWALE
- APN ASSESSOR'S PARCEL NUMBER
- APPROX APPROXIMATELY
- DWY DRIVEWAY
- (E) EXISTING
- (P) PROPOSED
- RD ROAD
- SF SQUARE FEET


NOTES:

- CONTOUR INTERVAL IS 10'

(A) GROUNDWATER WELL
LAT: 38.99555°
LONG: -122.68973°
BENEFICIAL USE: IRRIGATION

- (C) (E) 30'x60' (1,800 SF) METAL BARN /
(P) DRYING & HARVEST STORAGE FACILITY
- (D) (E) 1,250 GAL. SEPTIC TANK / LEACH FIELD
- (E) (E) FOUNDATION WITH 8' DIAMETER 5,000
GALLON METAL FIRE WATER STORAGE TANK
- (F) (P) FOUR 5,000 GALLON WATER STORAGE TANKS
- (G) (P) 8'x20' (160 SF) PESTICIDES & AGRICULTURAL
CHEMICALS STORAGE AREA
- (H) (P) 20'x20' COMPOST AREA
- (I) (P) DESIGNATED REFUSE AREA
- (J) (P) 43,560 SF OUTDOOR CULTIVATION / CANOPY
AREA
- (K) (P) NINE 6'x90' (540 SF) MIXED-LIGHT CANOPY
AREAS (LOW HOOPS)


**PROPOSED CONDITIONS
SITE PLAN- PHASE I**

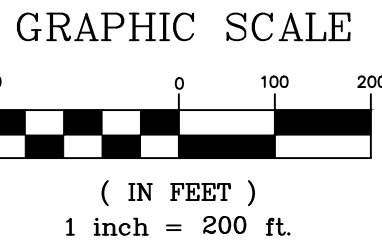

Revisions:

REALM ENGINEERING
CIVIL ENGINEERING, SURVEYING & PLANNING
1767 MARKET STREET SUITE C
REDDING, CA. 96001
530-526-7493

PLANS PREPARED UNDER THE
SUPERVISION OF:

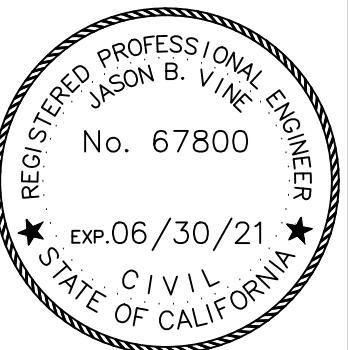

PROPOSED CONDITIONS SITE PLAN - PHASE I

APNs: 010-019-15, 010-019-10 & 010-019-14
11795 NORTH DRIVE
CLEARLAKE, CA 95422
LAKE COUNTY

PLOTTED BY:

DATE PLOTTED:


SCALE OF DRAWING:

SEE PLAN



JOB NUMBER:

CADD FILE:

SHEET:

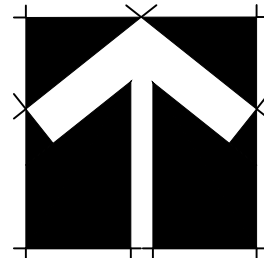

PROPOSED CONDITIONS
SITE PLAN— PHASE II

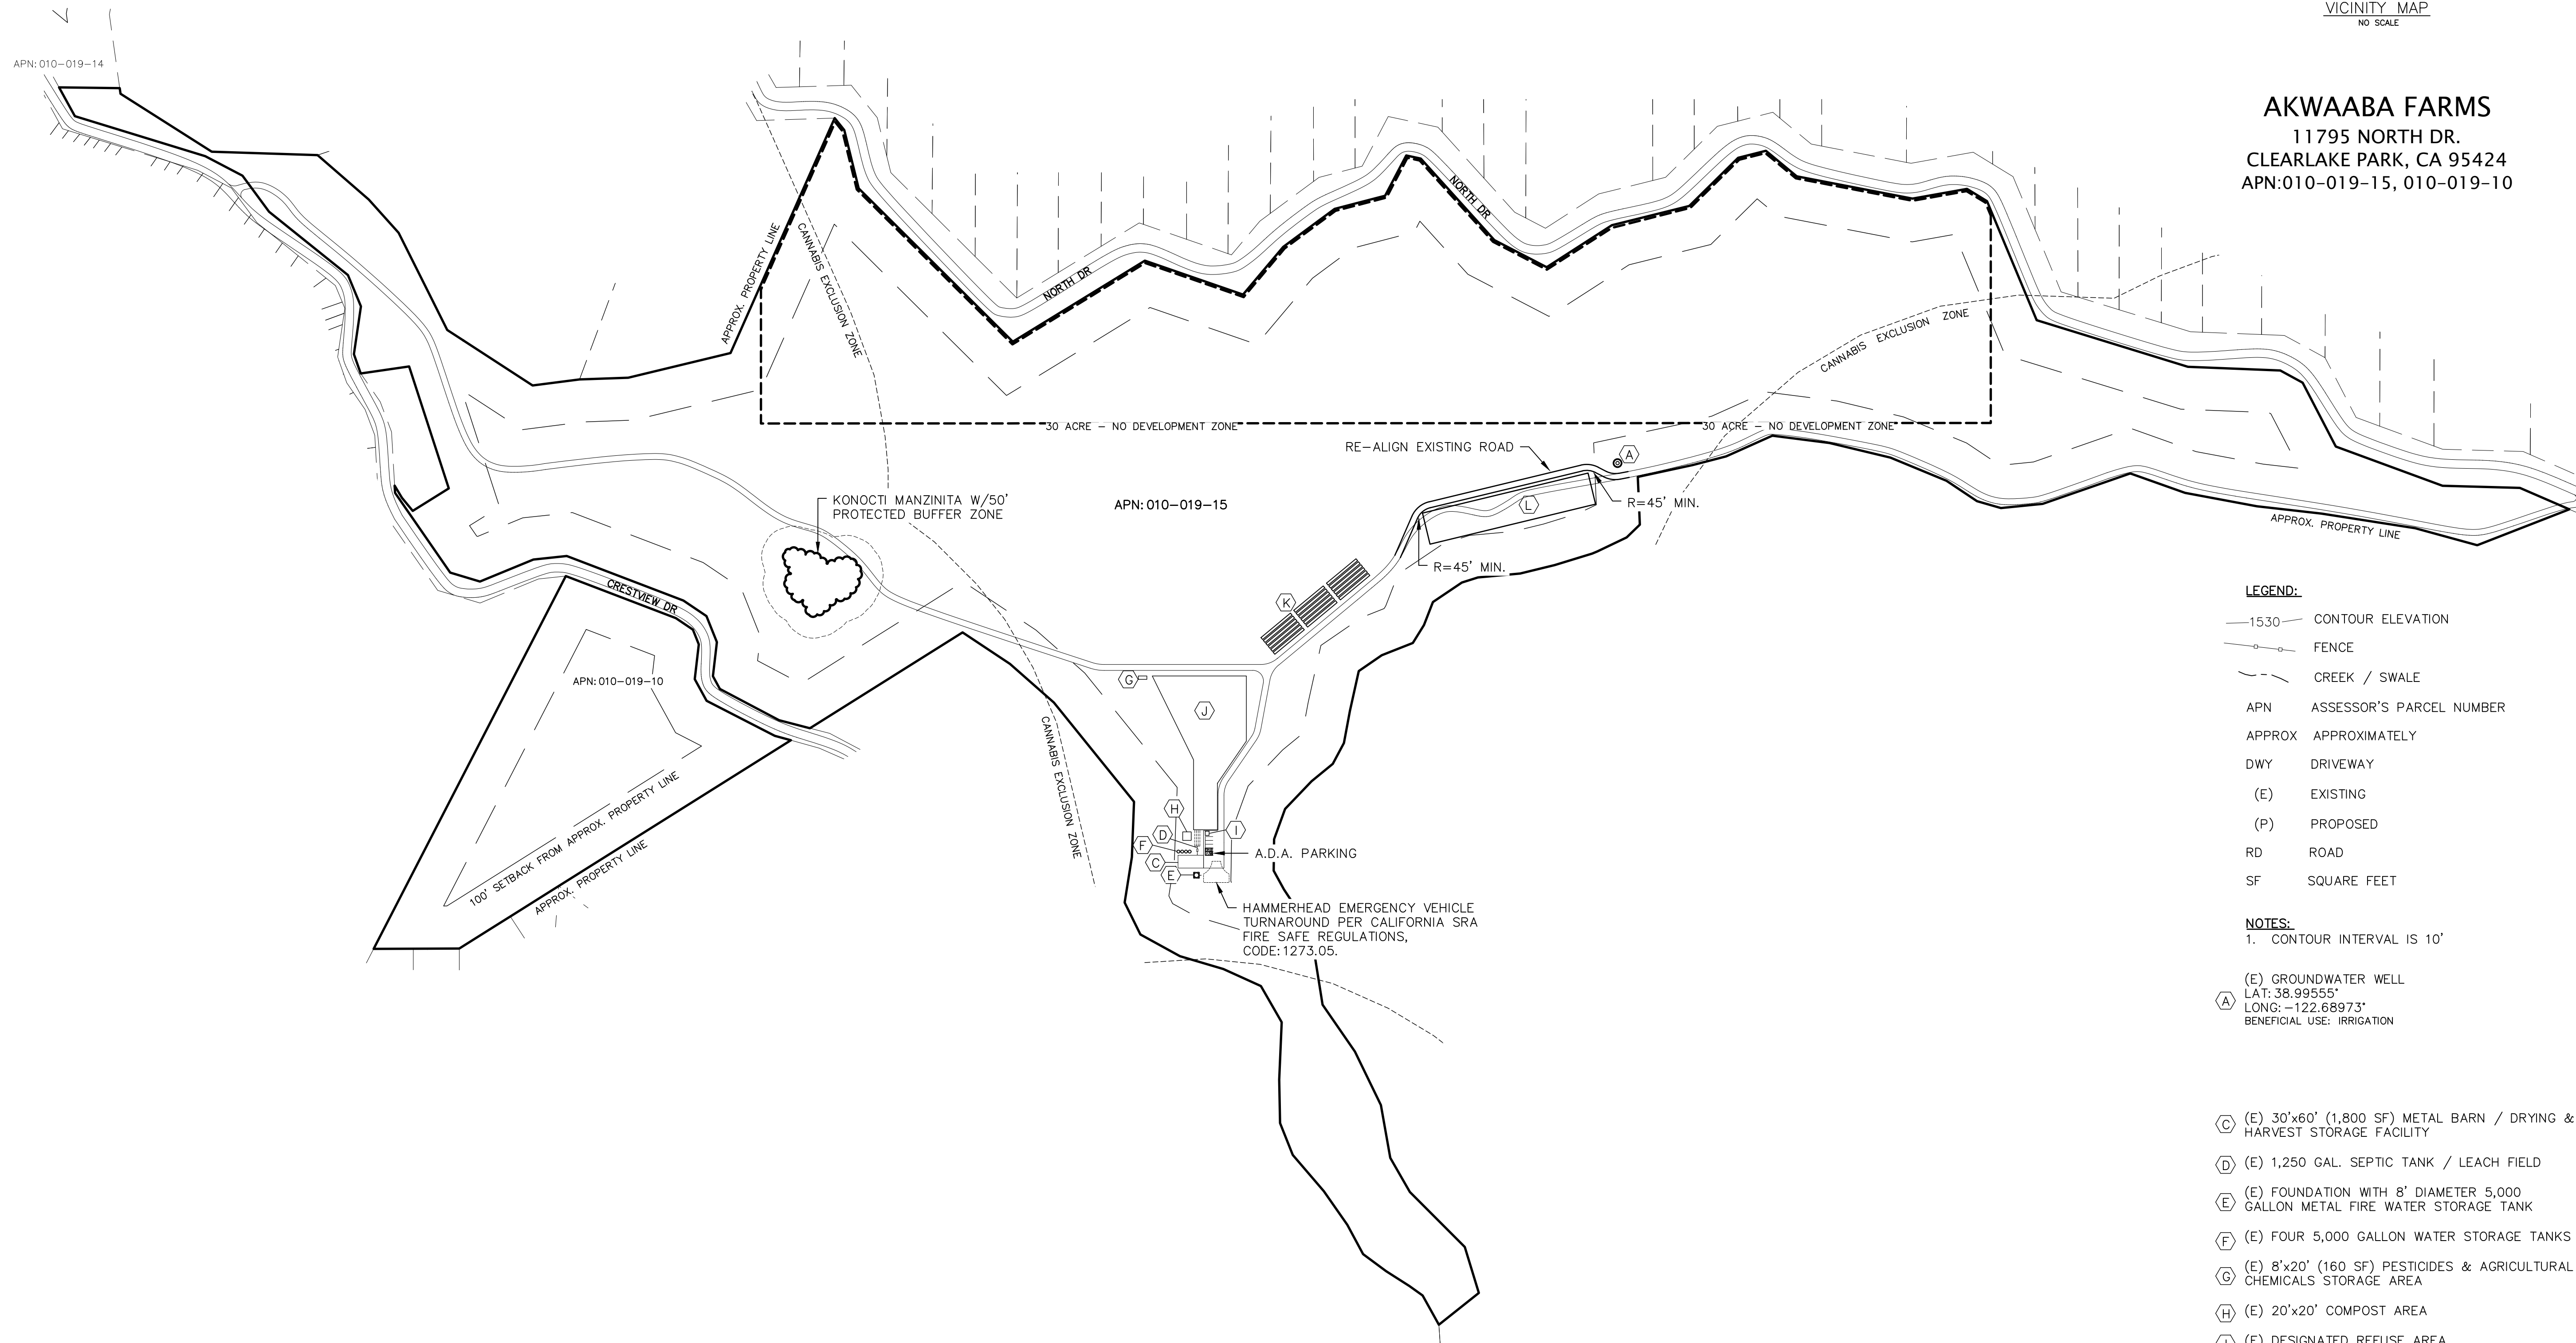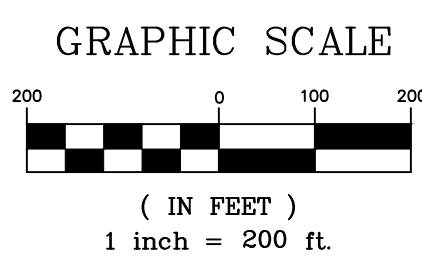


- LEGEND:**
- 1530— CONTOUR ELEVATION
 - FENCE
 - / — CREEK / SWALE
 - APN ASSESSOR'S PARCEL NUMBER
 - APPROX APPROXIMATELY
 - DWY DRIVEWAY
 - (E) EXISTING
 - (P) PROPOSED
 - RD ROAD
 - SF SQUARE FEET

NOTES:
1. CONTOUR INTERVAL IS 10'

(A) GROUNDWATER WELL
LAT: 38.99555°
LONG: -122.68973°
BENEFICIAL USE: IRRIGATION


- (C) (E) 30'x60' (1,800 SF) METAL BARN / DRYING & HARVEST STORAGE FACILITY
- (D) (E) 1,250 GAL. SEPTIC TANK / LEACH FIELD
- (E) FOUNDATION WITH 8' DIAMETER 5,000 GALLON METAL FIRE WATER STORAGE TANK
- (F) (E) FOUR 5,000 GALLON WATER STORAGE TANKS
- (G) (E) 8'x20' (160 SF) PESTICIDES & AGRICULTURAL CHEMICALS STORAGE AREA
- (H) (E) 20'x20' COMPOST AREA
- (I) (E) DESIGNATED REFUSE AREA
- (J) (E) 43,560 SF OUTDOOR CULTIVATION / CANOPY AREA
- (K) (P) EIGHTEEN 6'x90' (540 SF) MIXED-LIGHT CANOPY AREAS (LOW HOOPS)
- (L) (P) 75'x400' (30,000 SF) OUTDOOR CULTIVATION / CANOPY AREA

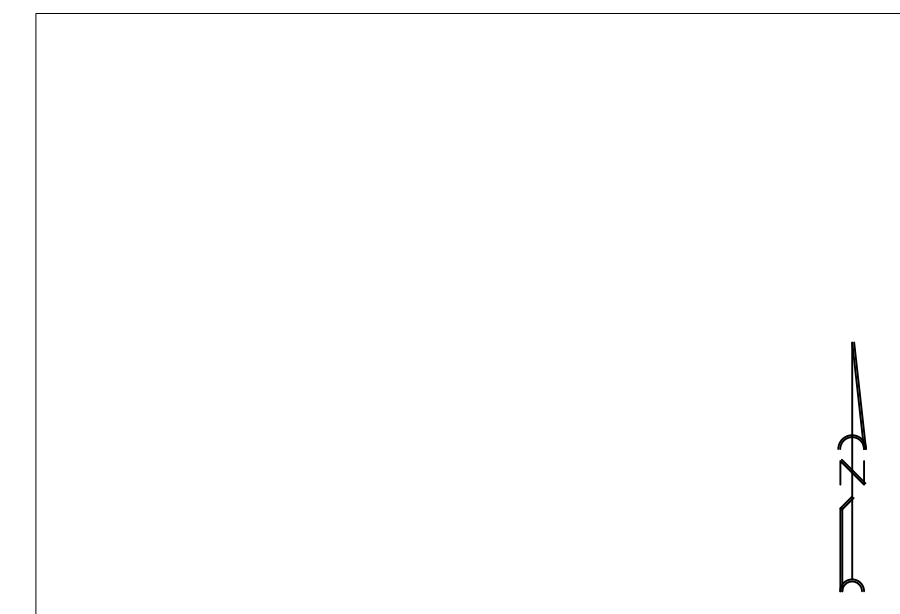


VICINITY MAP
NO SCALE

AKWAABA FARMS
11795 NORTH DR.
CLEARLAKE PARK, CA 95424
APN:010-019-15, 010-019-10

Revisions:

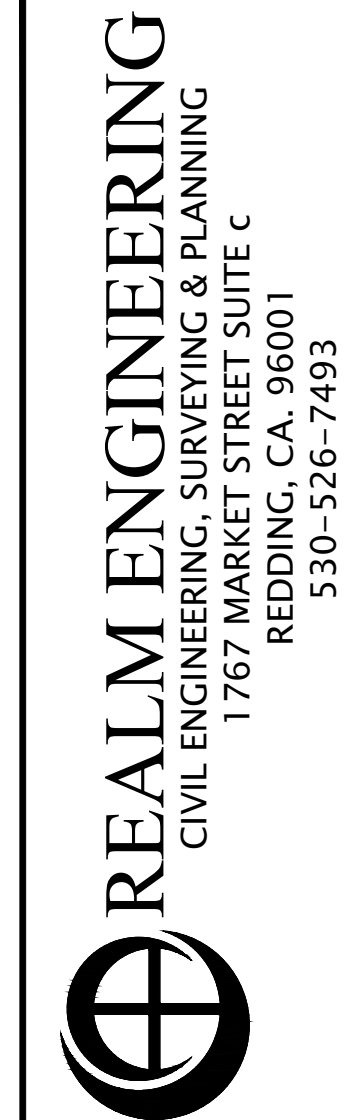


PLANS PREPARED UNDER THE SUPERVISION OF:

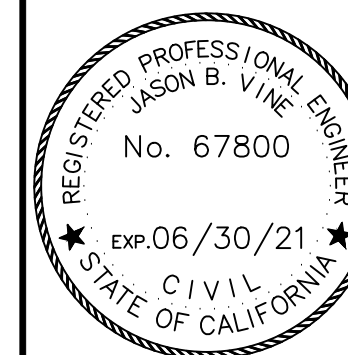


PROPOSED CONDITIONS SITE PLAN - PHASE II

APNs:010-019-15, 010-019-10 & 010-019-14
11795 NORTH DRIVE
CLEARLAKE, CA 95422
LAKE COUNTY

PLOTTED BY: ---
DATE PLOTTED: 6/01/21
SCALE OF DRAWING: SEE PLAN
JOB NUMBER:
ADD FILE:
SHEET:

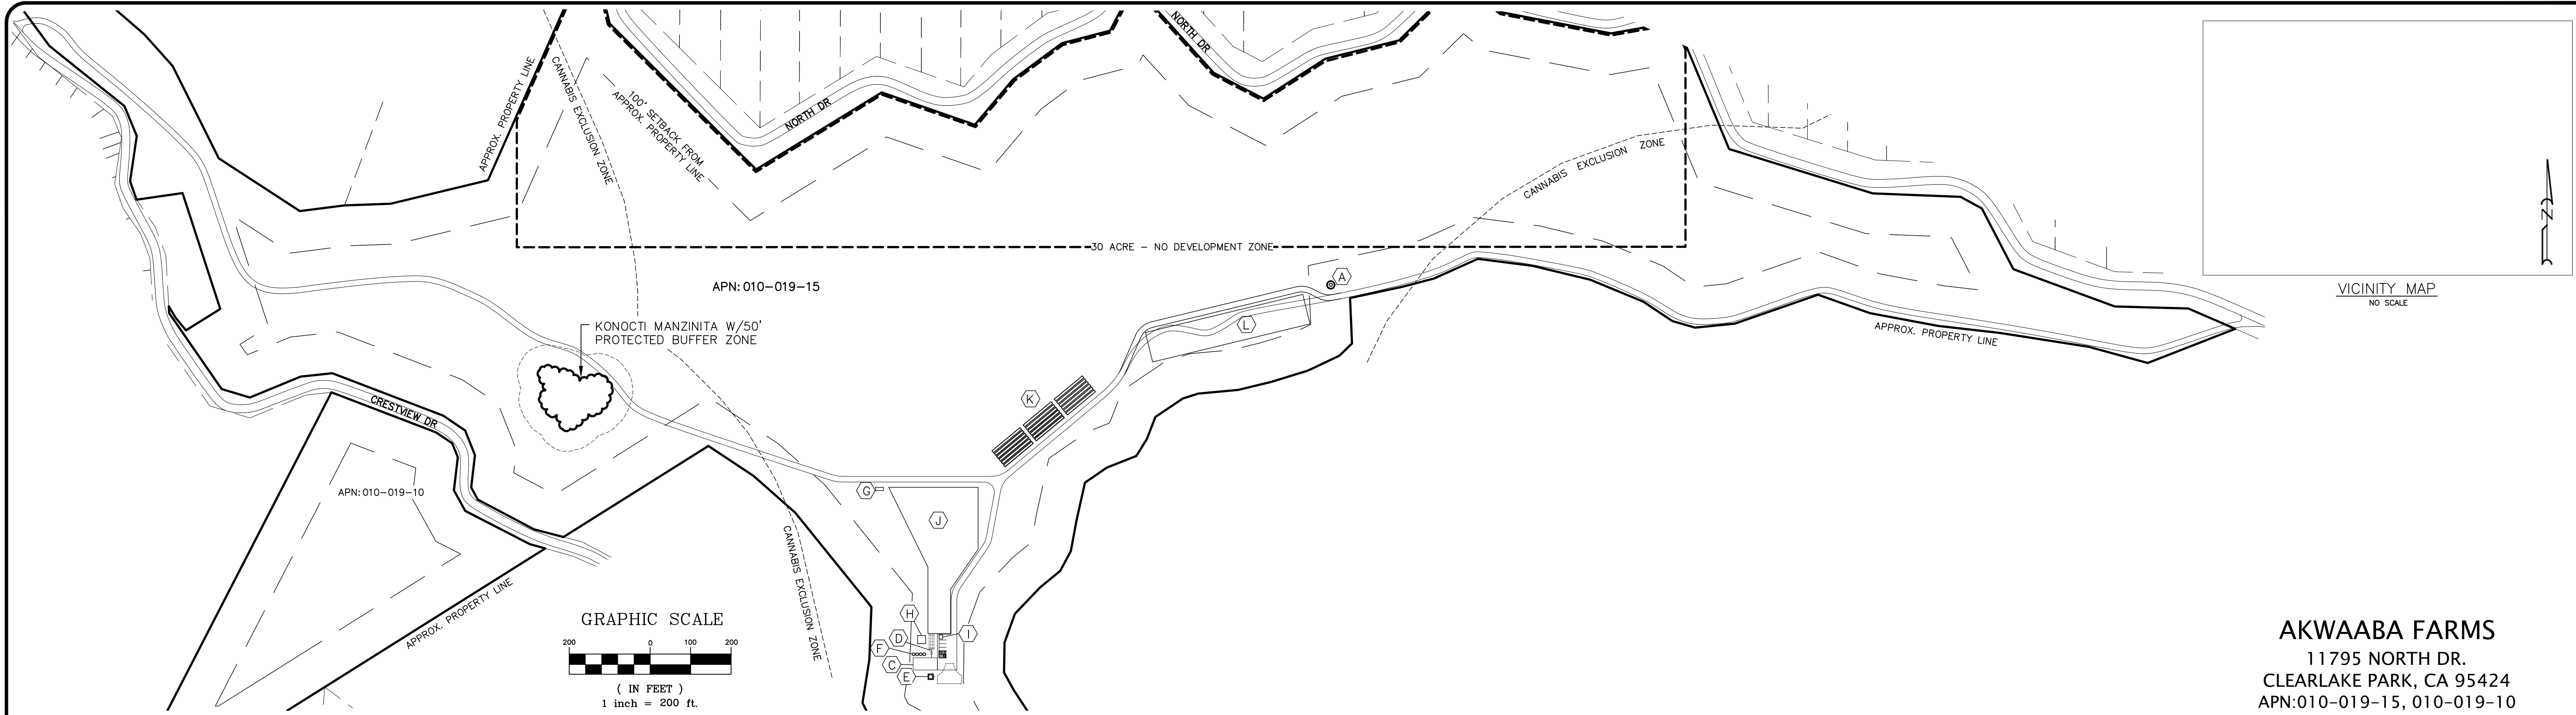

AKWAABA FARMS
11795 NORTH DR.
CLEARLAKE PARK, CA 95424
APN:010-019-15, 010-019-10

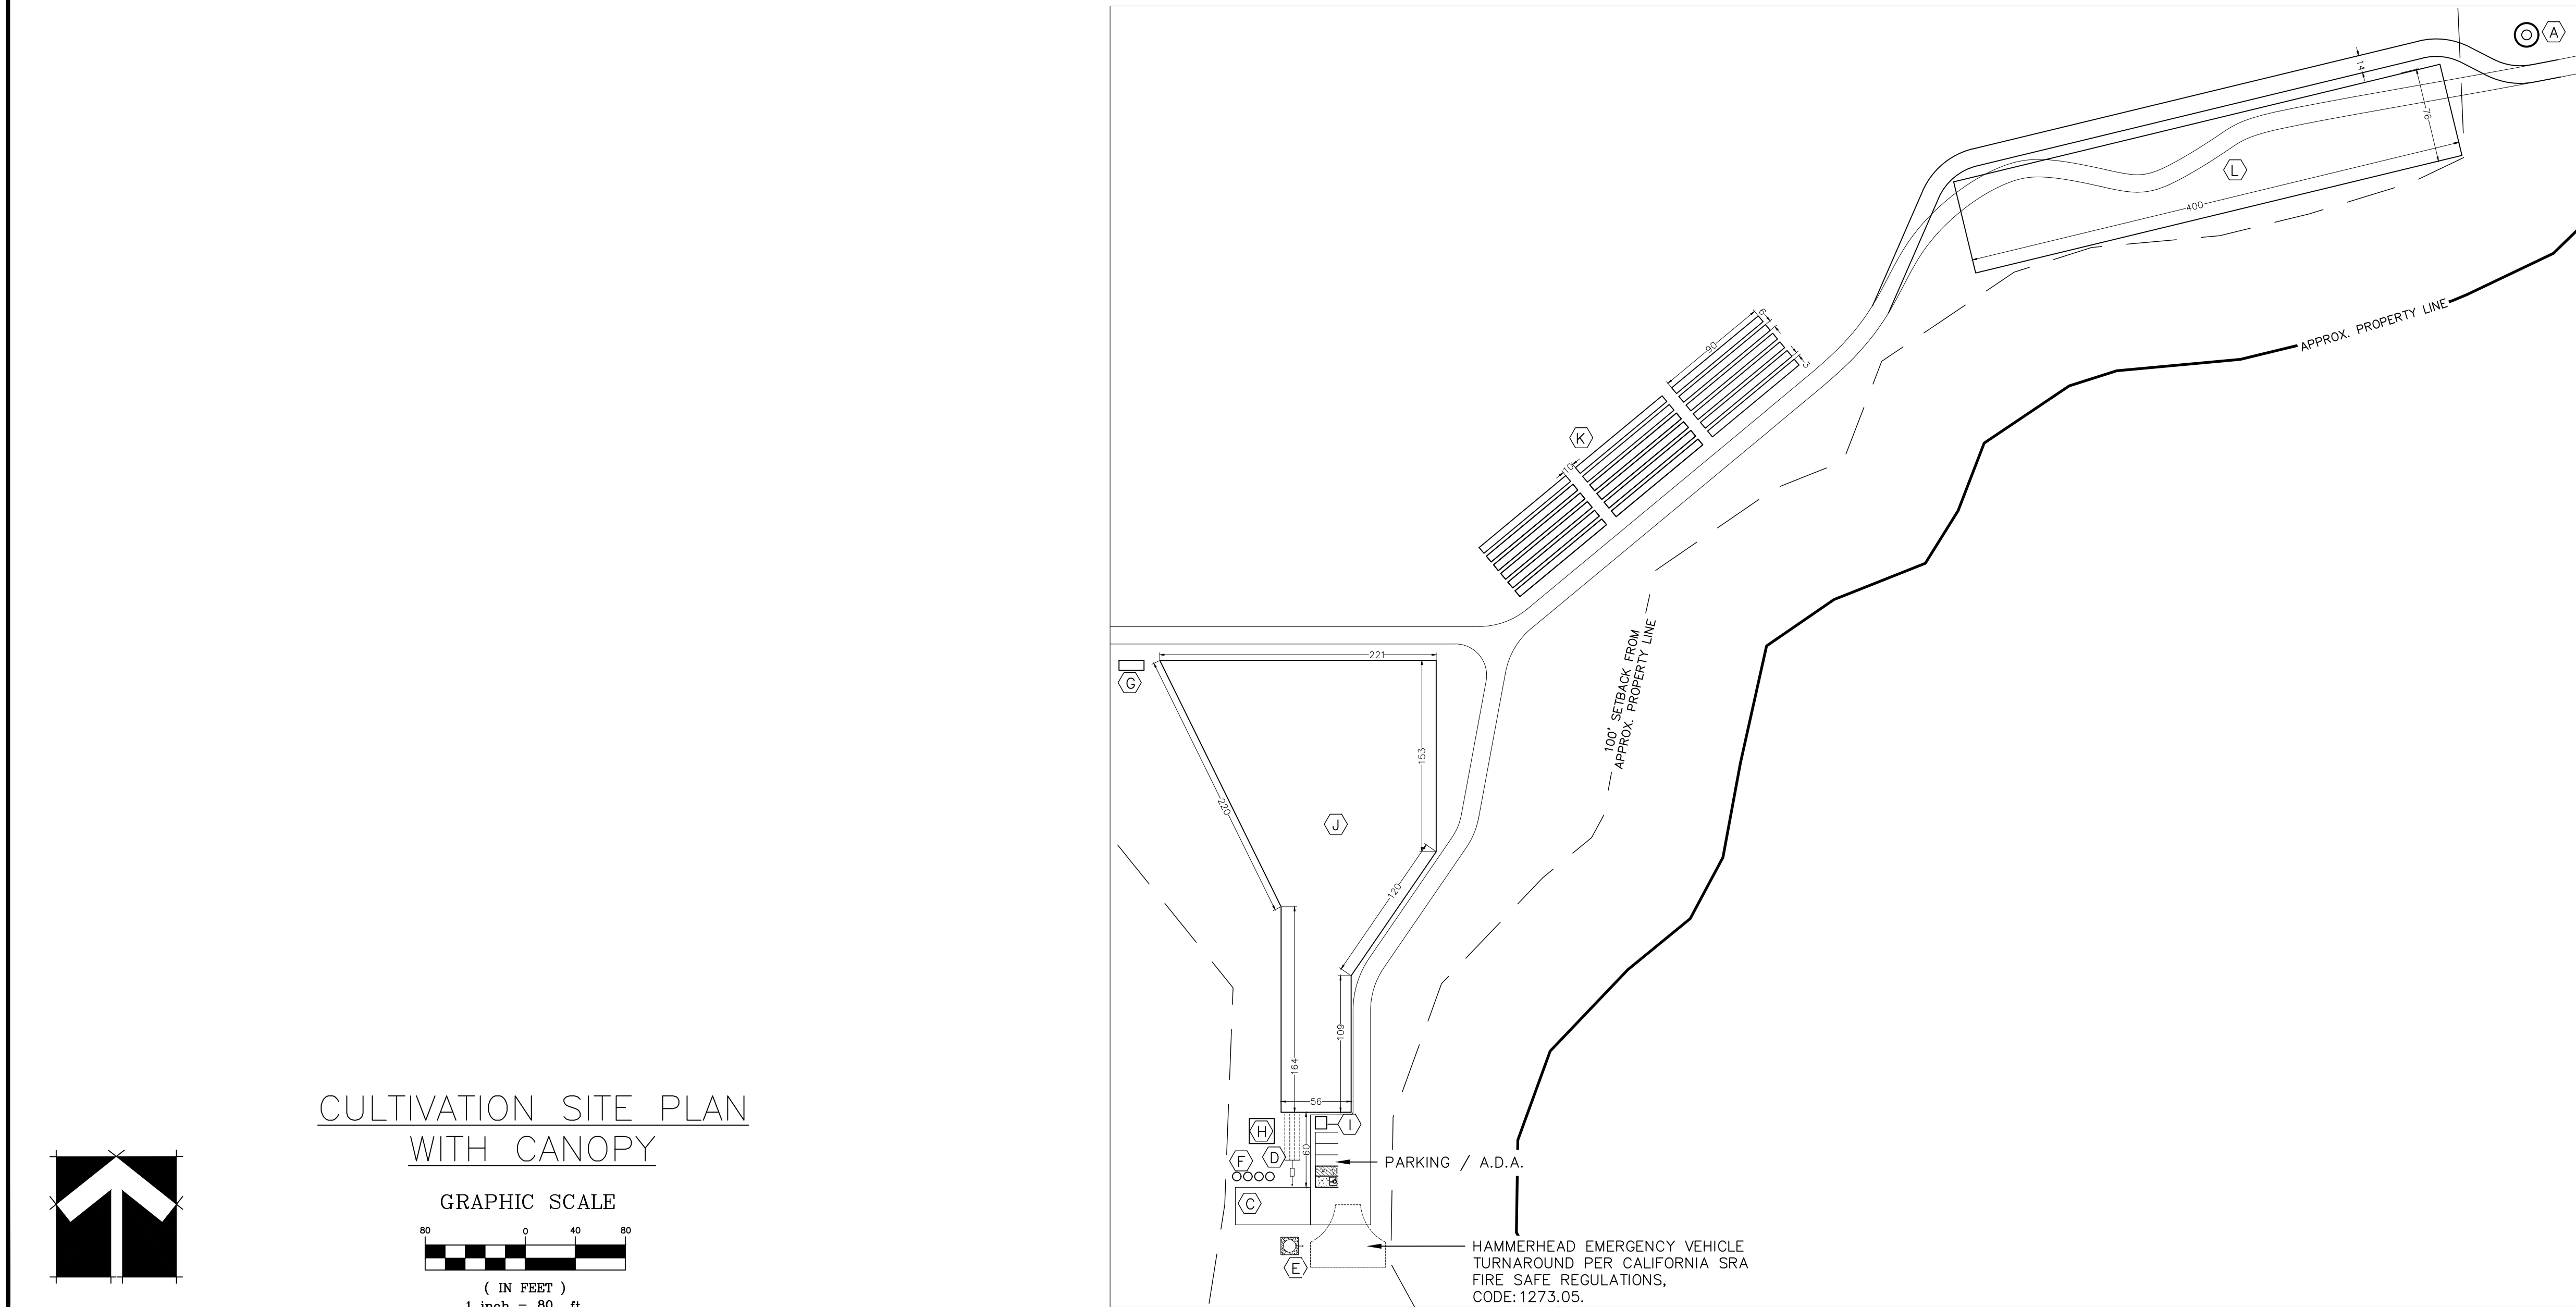


- LEGEND:**
- 1530 CONTOUR ELEVATION
 - FENCE
 - CREEK / SWALE
 - APN ASSESSOR'S PARCEL NUMBER
 - APPROX APPROXIMATELY
 - DWY DRIVEWAY
 - (E) EXISTING
 - (P) PROPOSED
 - RD ROAD
 - SF SQUARE FEET

NOTES:
1. CONTOUR INTERVAL IS 10'

(E) GROUNDWATER WELL
LAT: 38.99555°
LONG: -122.68973°
BENEFICIAL USE: IRRIGATION

- (C) (E) 30'x60' (1,800 SF) METAL BARN / DRYING & HARVEST STORAGE FACILITY
- (D) (E) 1,250 GAL. SEPTIC TANK / LEACH FIELD
- (E) FOUNDATION WITH 8' DIAMETER 5,000 GALLON METAL FIRE WATER STORAGE TANK
- (F) (E) FOUR 5,000 GALLON WATER STORAGE TANKS
- (G) (E) 8'x20' (160 SF) PESTICIDES & AGRICULTURAL CHEMICALS STORAGE AREA
- (H) (E) 20'x20' COMPOST AREA
- (I) (E) DESIGNATED REFUSE AREA
- (J) (E) 43,560 SF OUTDOOR CULTIVATION / CANOPY AREA
- (K) (E) EIGHTEEN 6'x90' (540 SF) MIXED-LIGHT CANOPY AREAS (LOW HOOPS)
- (L) (E) 75'x400' (30,000 SF) OUTDOOR CULTIVATION / CANOPY AREA


CULTIVATION SITE PLAN WITH CANOPY

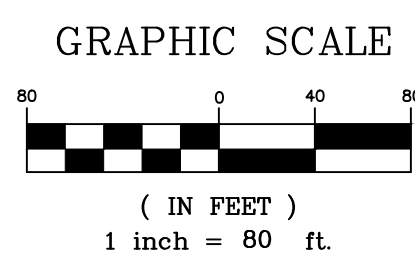

Revisions:

REALM ENGINEERING
CIVIL ENGINEERING, SURVEYING & PLANNING
1767 MARKET STREET SUITE C
REDDING, CA. 96001
530-526-7493

PLANS PREPARED UNDER THE SUPERVISION OF:

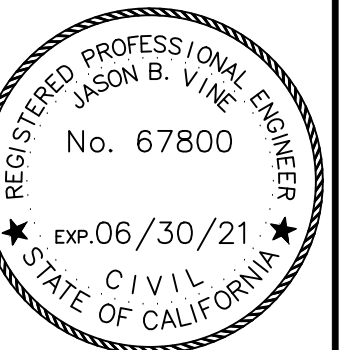

CULTIVATION SITE PLAN WITH CANOPY

APNs: 010-019-15, 010-019-10 & 010-019-14
11795 NORTH DRIVE
CLEARLAKE, CA 95422
LAKE COUNTY

PLOTTED BY:

DATE PLOTTED:


SCALE OF DRAWING:

JOB NUMBER:


CADD FILE:

SHEET:

1

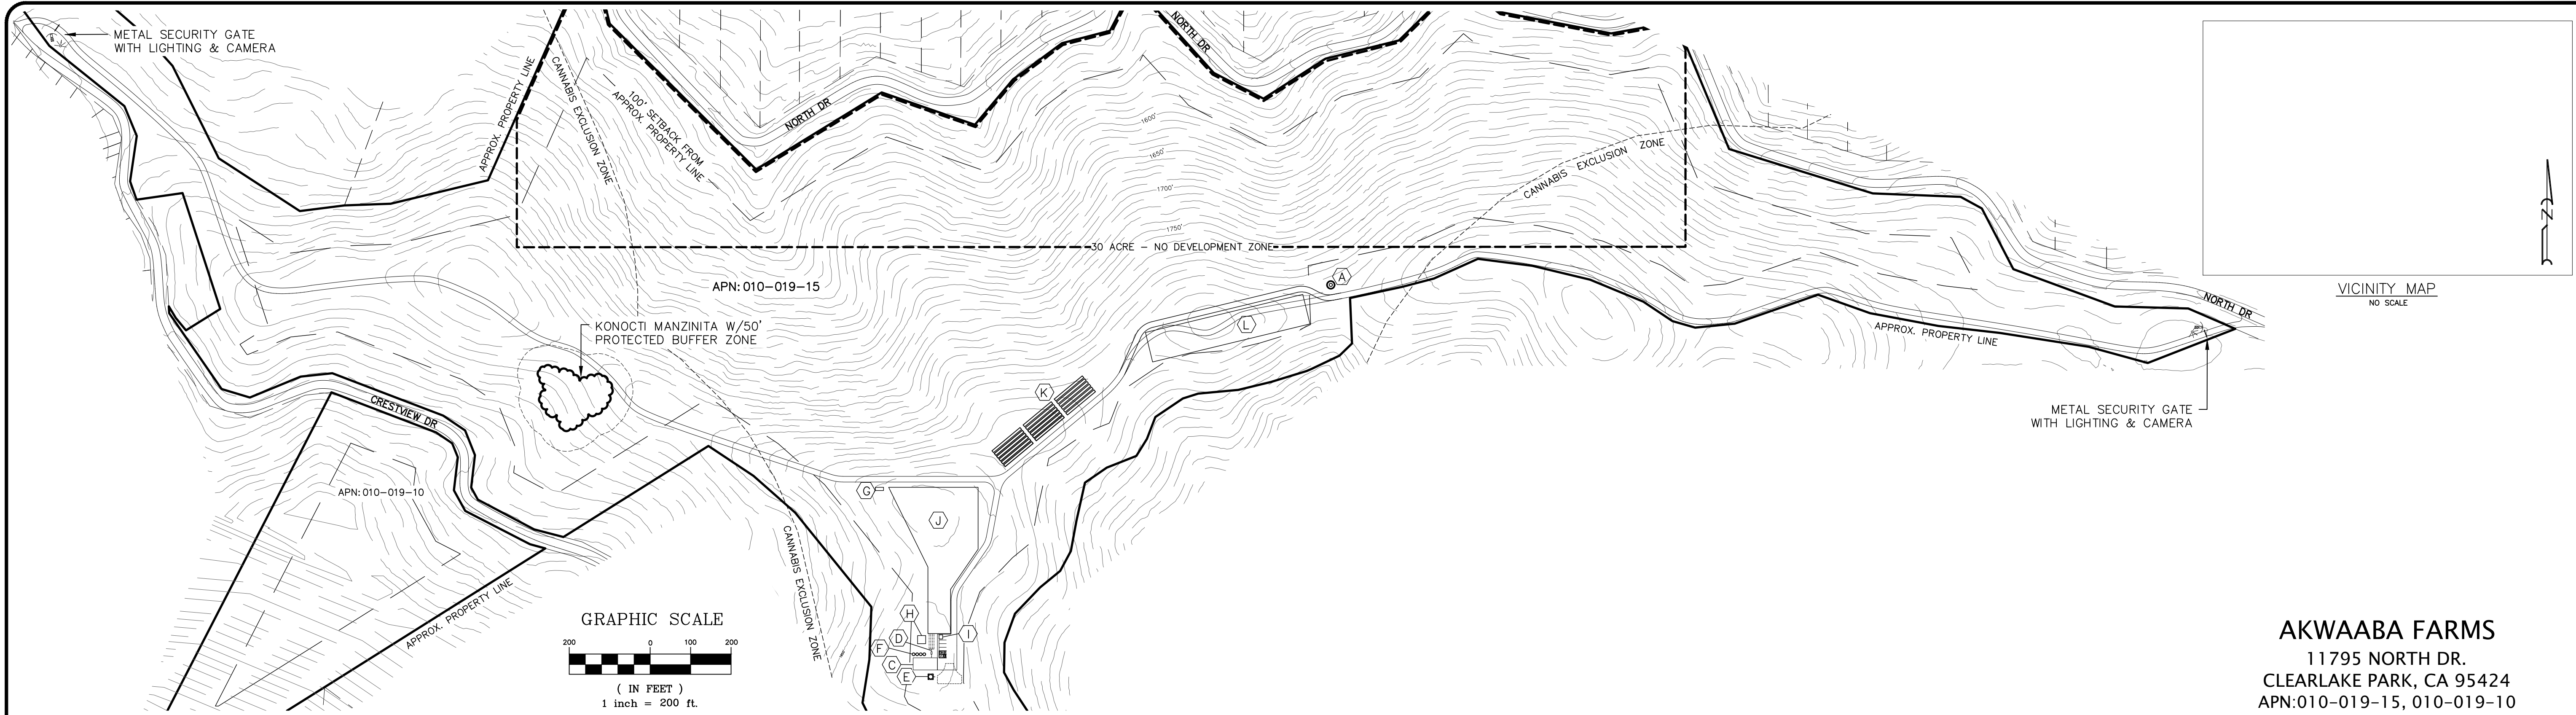

AKWAABA FARMS
11795 NORTH DR.
CLEARLAKE PARK, CA 95424
APN:010-019-15, 010-019-10

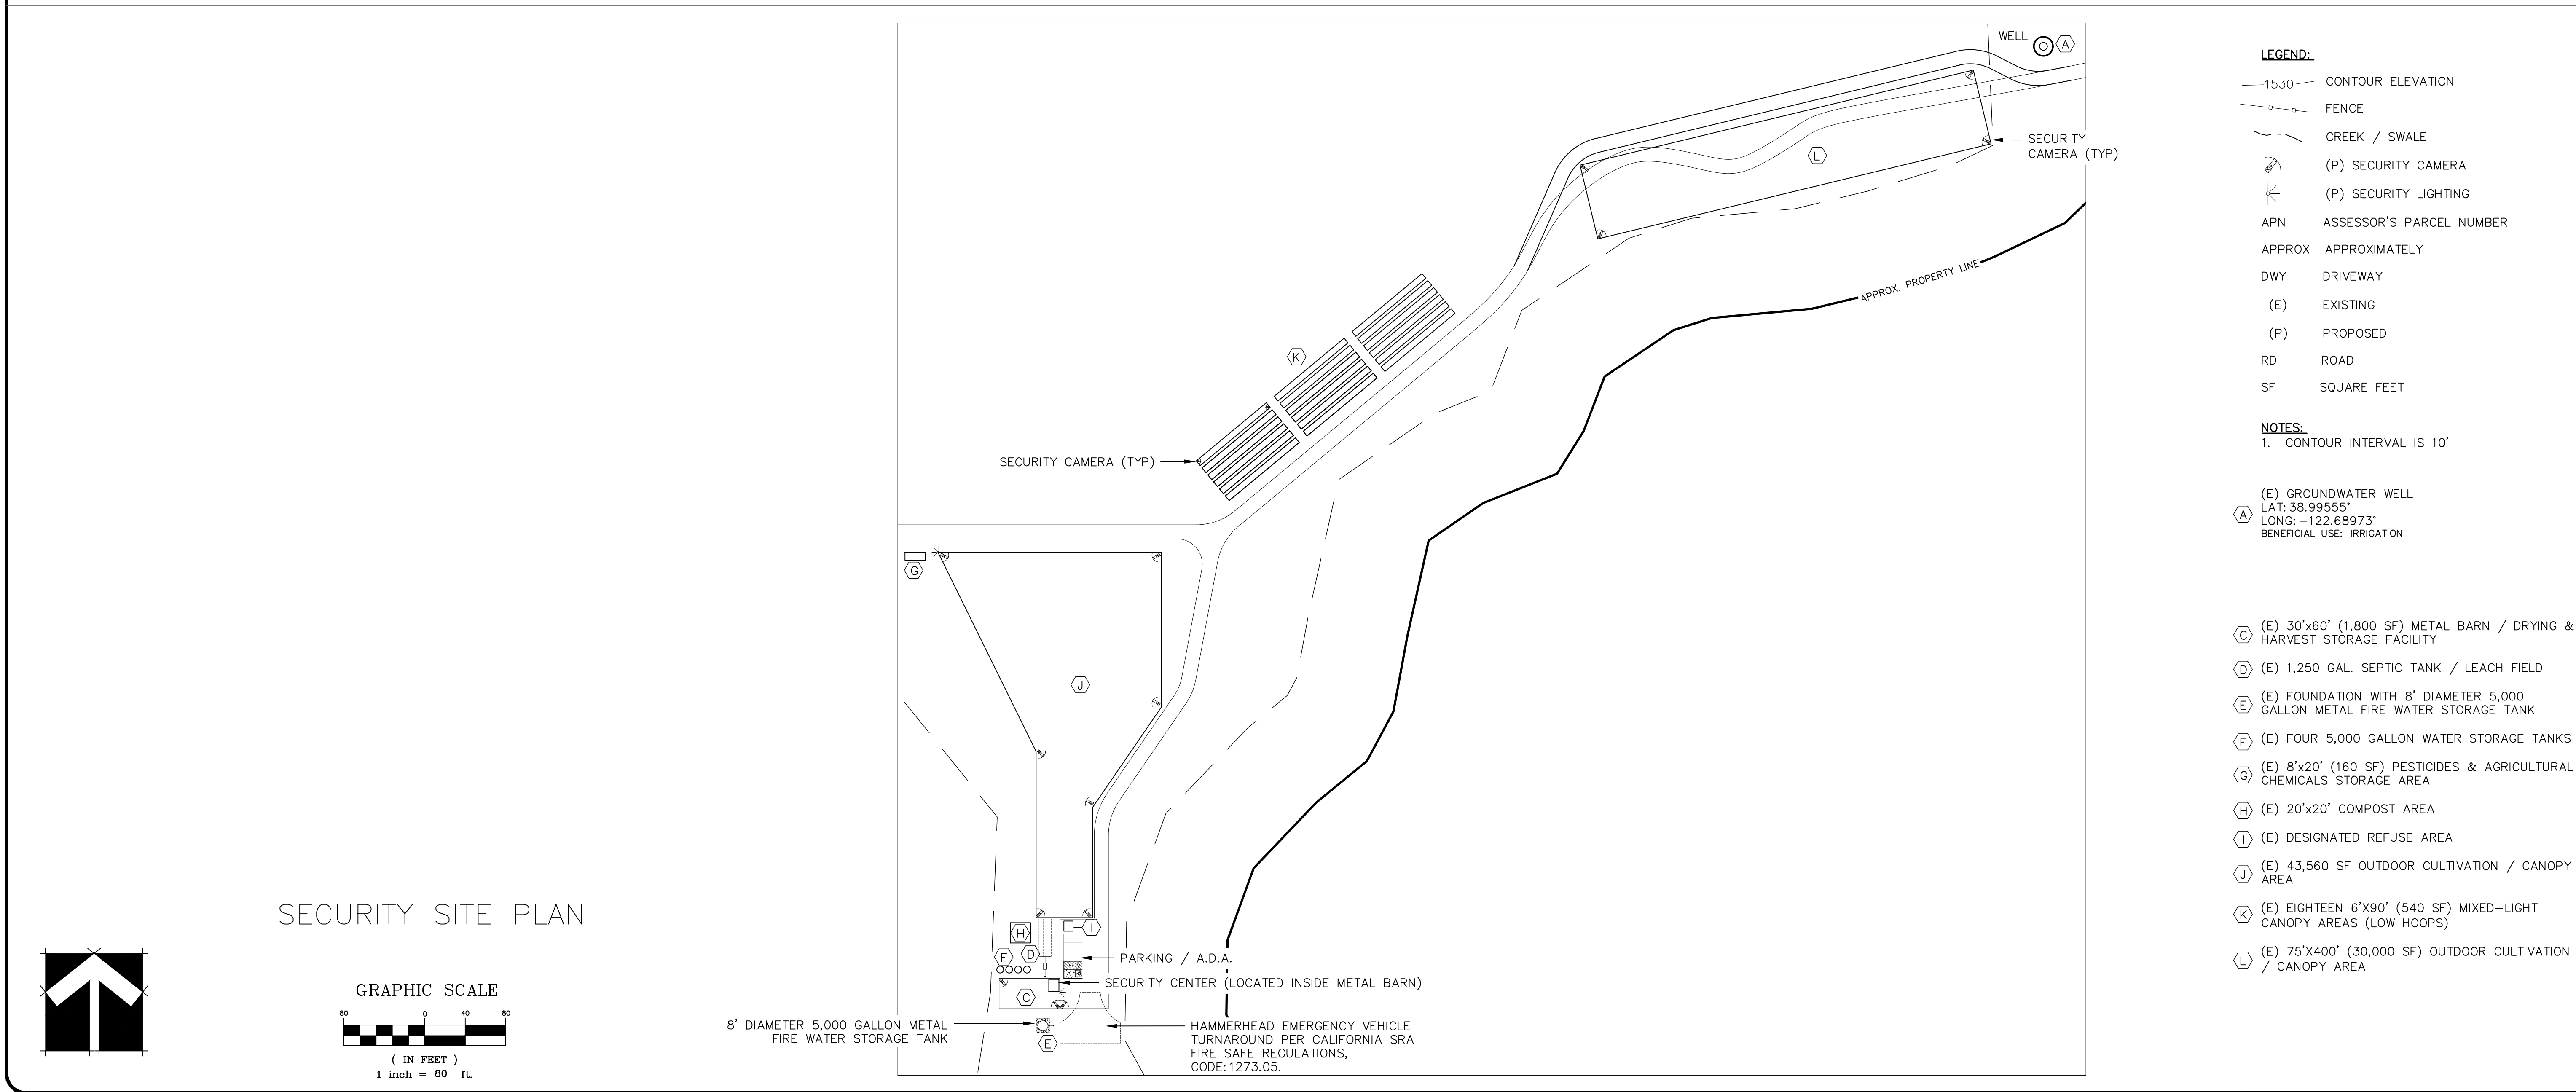

SECURITY SITE PLAN

LEGEND:

- 1530— CONTOUR ELEVATION
- +— FENCE
- - - CREEK / SWALE
- (P) SECURITY CAMERA
- (P) SECURITY LIGHTING
- APN ASSESSOR'S PARCEL NUMBER
- APPROX APPROXIMATELY
- DWY DRIVEWAY
- (E) EXISTING
- (P) PROPOSED
- RD ROAD
- SF SQUARE FEET

NOTES:

- CONTOUR INTERVAL IS 10'

(E) GROUNDWATER WELL
LAT: 38.99555°
LONG: -122.68973°
BENEFICIAL USE: IRRIGATION

- (C) (E) 30'x60' (1,800 SF) METAL BARN / DRYING & HARVEST STORAGE FACILITY
- (D) (E) 1,250 GAL. SEPTIC TANK / LEACH FIELD
- (E) (E) FOUNDATION WITH 8' DIAMETER 5,000 GALLON METAL FIRE WATER STORAGE TANK
- (F) (E) FOUR 5,000 GALLON WATER STORAGE TANKS
- (G) (E) 8'x20' (160 SF) PESTICIDES & AGRICULTURAL CHEMICALS STORAGE AREA
- (H) (E) 20'x20' COMPOST AREA
- (I) (E) DESIGNATED REFUSE AREA
- (J) (E) 43,560 SF OUTDOOR CULTIVATION / CANOPY AREA
- (K) (E) EIGHTEEN 6'x90' (540 SF) MIXED-LIGHT CANOPY AREAS (LOW HOOPS)
- (L) (E) 75'x400' (30,000 SF) OUTDOOR CULTIVATION / CANOPY AREA

Revisions:

REALM ENGINEERING
CIVIL ENGINEERING, SURVEYING & PLANNING
1767 MARKET STREET SUITE C
REDDING, CA. 96001
530-526-7493

PLANS PREPARED UNDER THE SUPERVISION OF:

REGISTERED PROFESSIONAL ENGINEER
JASON B. VINE
No. 67800
EXP. 06/30/21
CIVIL
STATE OF CALIFORNIA

SECURITY SITE PLAN
APNs: 010-019-15, 010-019-10 & 010-019-14
11795 NORTH DRIVE
CLEARLAKE, CA 95422
LAKE COUNTY

PLOTTED BY:

DATE PLOTTED:
3/08/21


SCALE OF DRAWING:
SEE PLAN

JOB NUMBER:


ADD FILE:


SHEET:
1

Proposed Processing Facility/Building Layout (Existing Metal Barn)

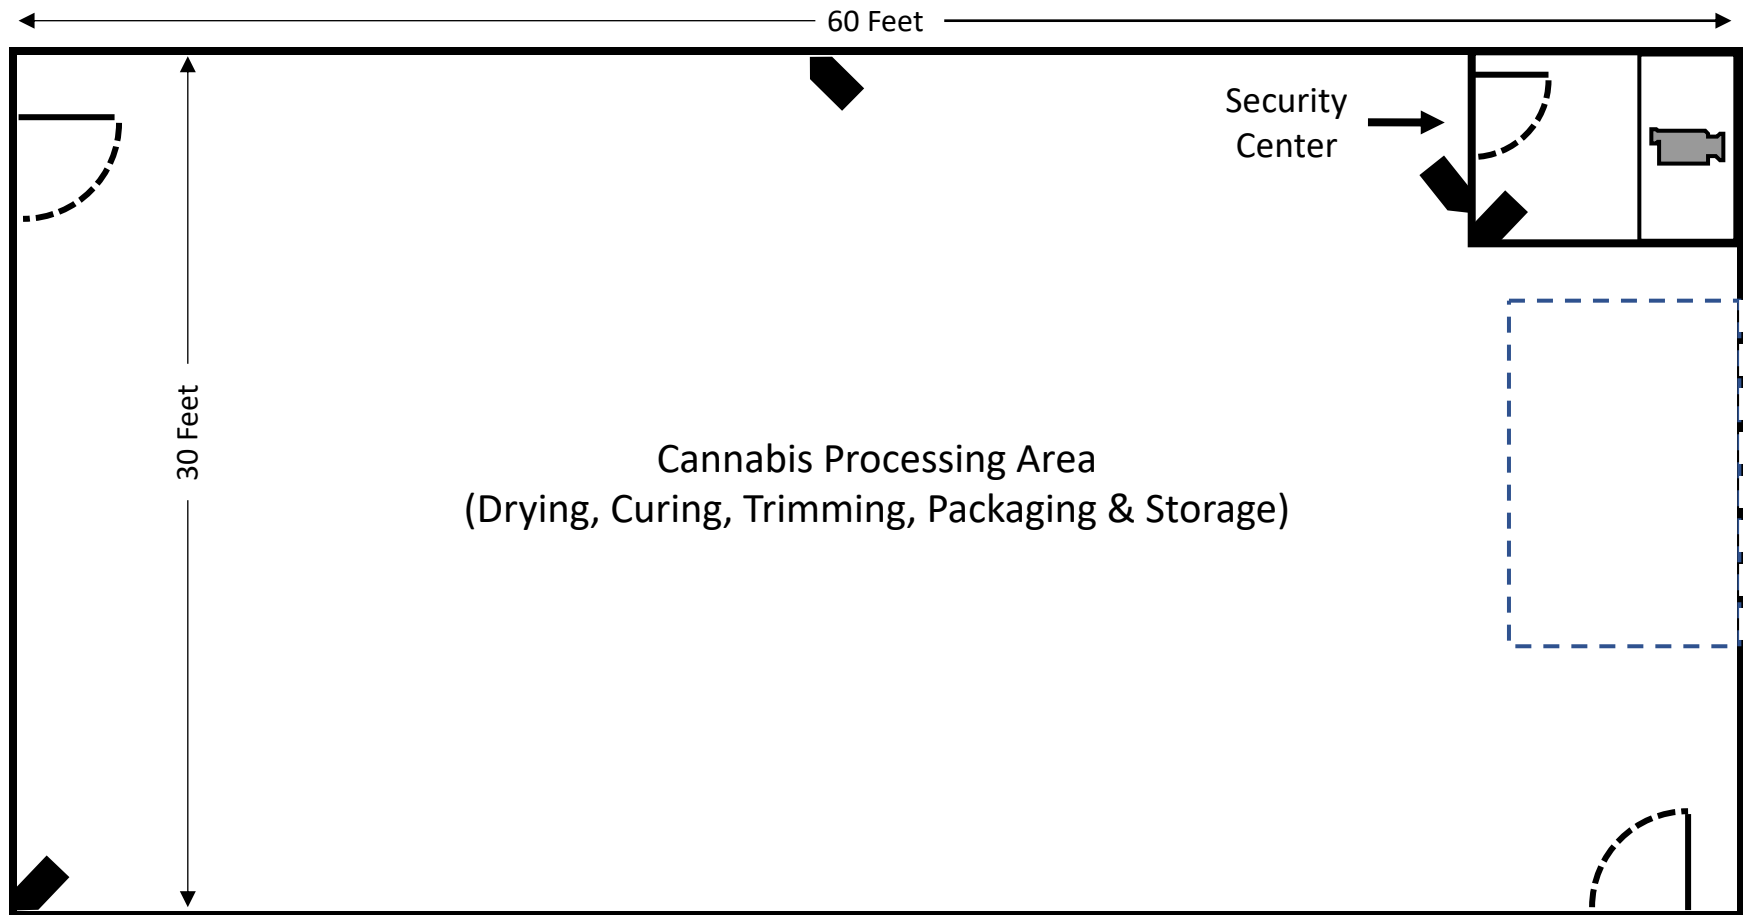

 Waterproof Surveillance Cameras with 1080p resolution and a 90° field of view. (Arrow indicates direction of view)

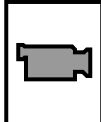 Video Surveillance Monitoring and Recording Station

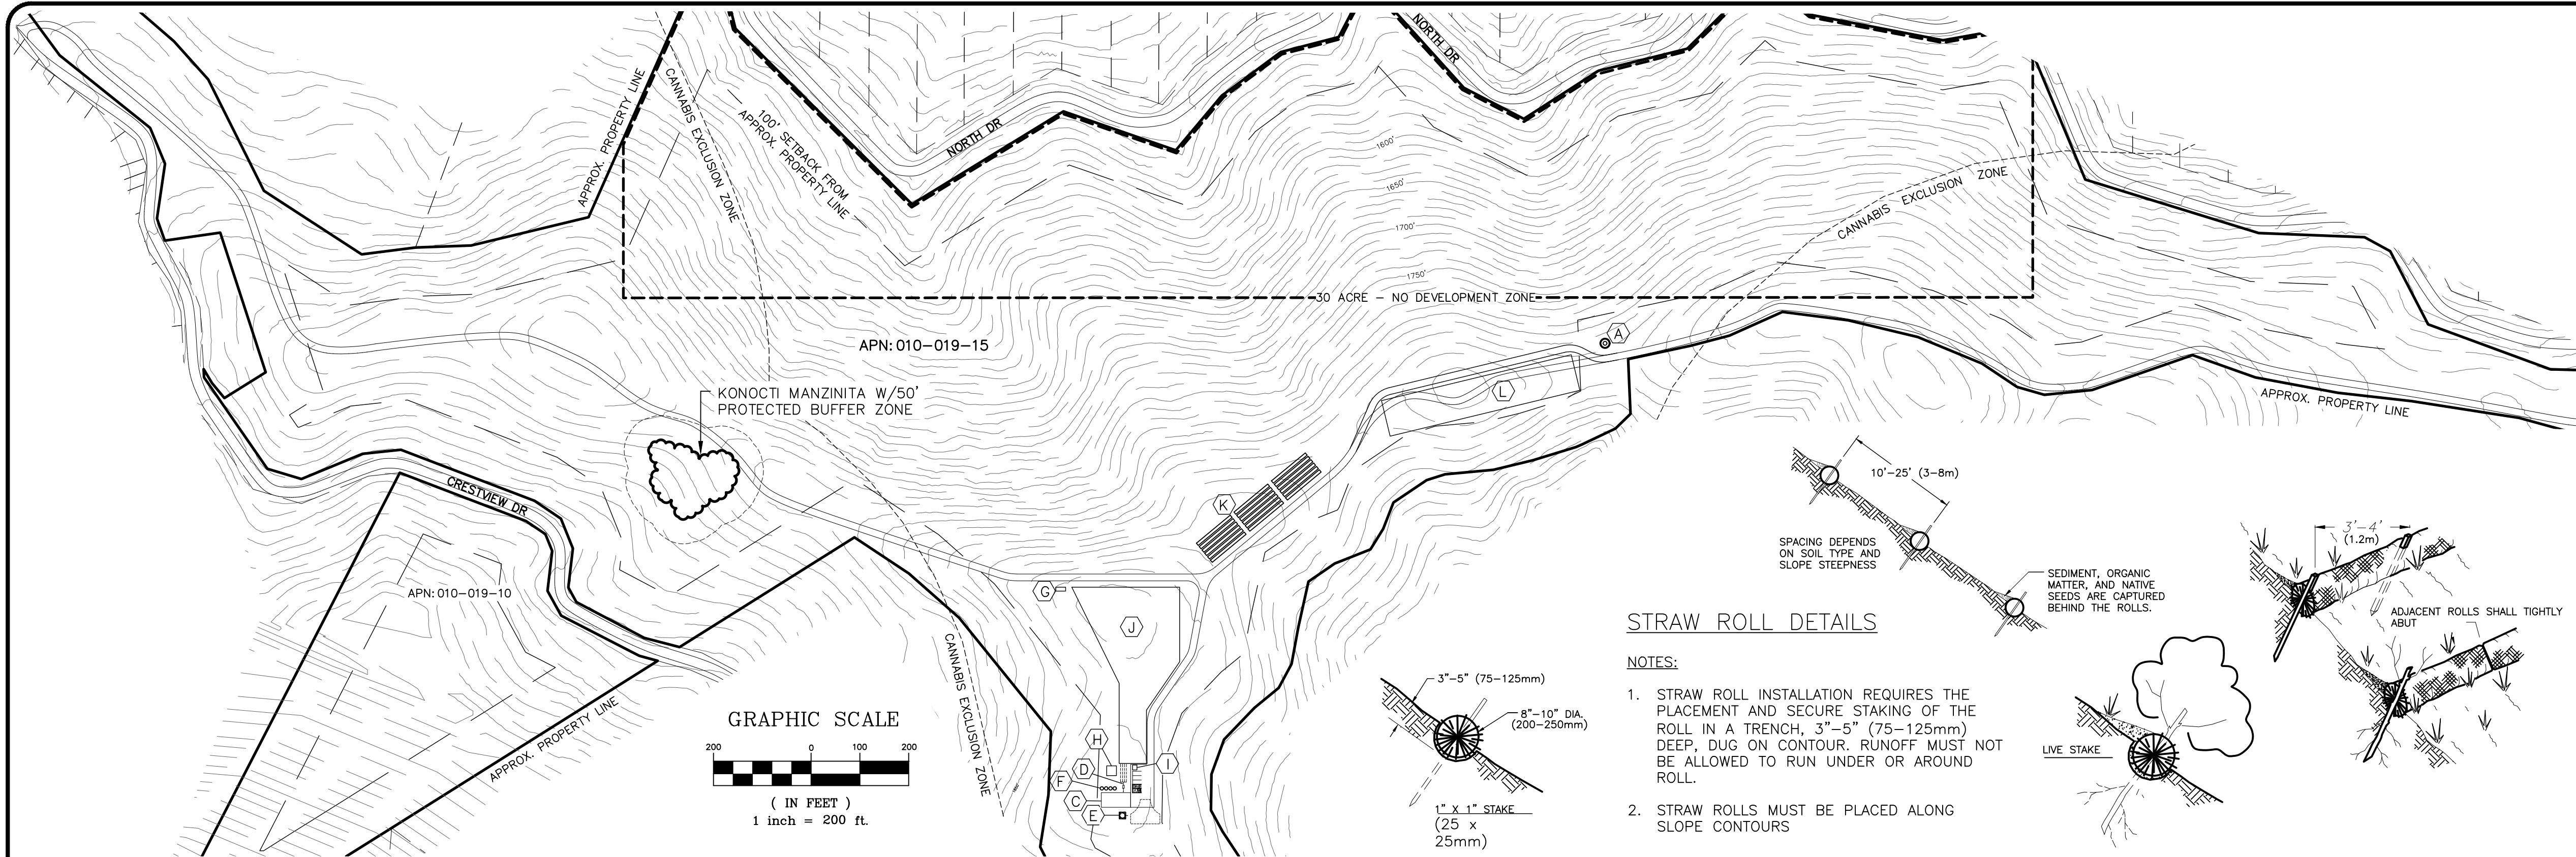

STRAW ROLL DETAILS



NOTES:

1. STRAW ROLL INSTALLATION REQUIRES THE PLACEMENT AND SECURE STAKING OF THE ROLL IN A TRENCH, 3'-5" (75-125mm) DEEP, DUG ON CONTOUR. RUNOFF MUST NOT BE ALLOWED TO RUN UNDER OR AROUND ROLL.
2. STRAW ROLLS MUST BE PLACED ALONG SLOPE CONTOURS


SILT FENCE DETAILS

NOTES:

1. SILT FENCE SHALL BE PLACED ON SLOPE CONTOURS TO MAXIMIZE PONDING EFFICIENCY.
2. INSPECT & REPAIR FENCE AFTER EACH STORM EVENT & REMOVE SEDIMENT WHEN NECESSARY.
3. REMOVED SEDIMENT SHALL BE DEPOSITED TO AN AREA THAT WILL NOT CONTRIBUTE SEDIMENT OFF-SITE AND CAN BE PERMANENTLY STABILIZED.

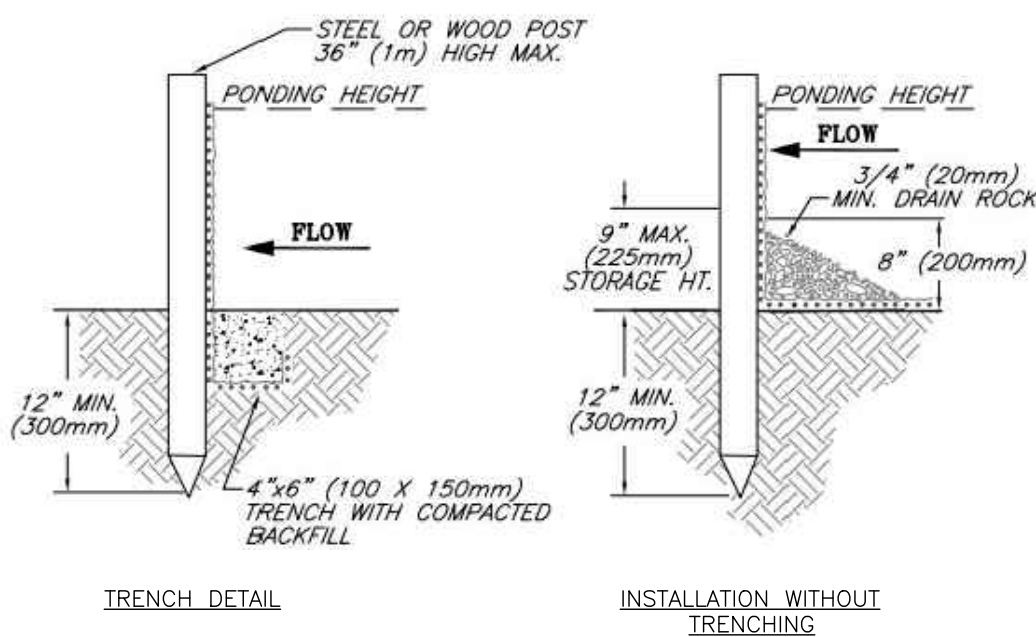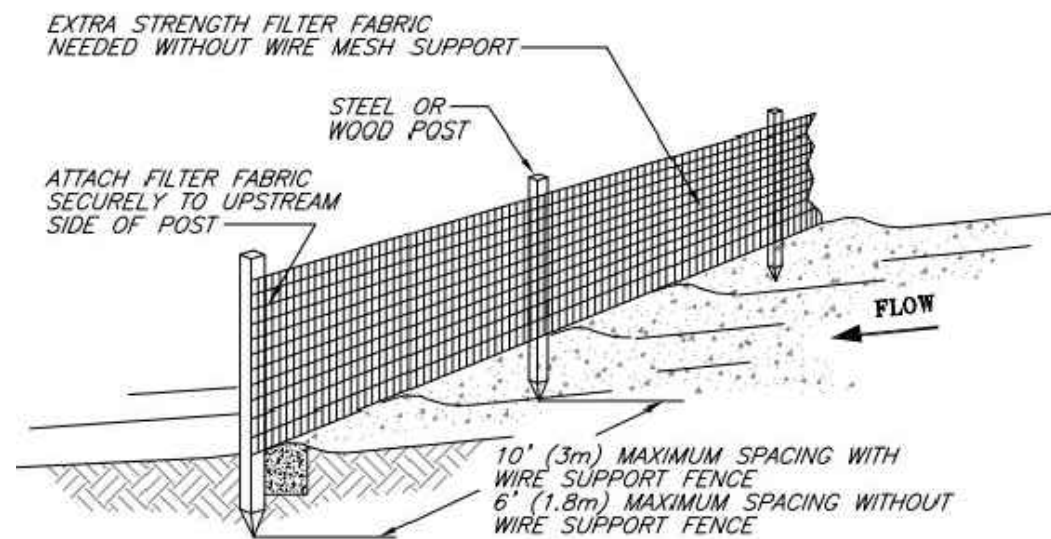

INSTALL STRAW ROLLS/SILT FENCING PER DETAILS ON THIS SHEET

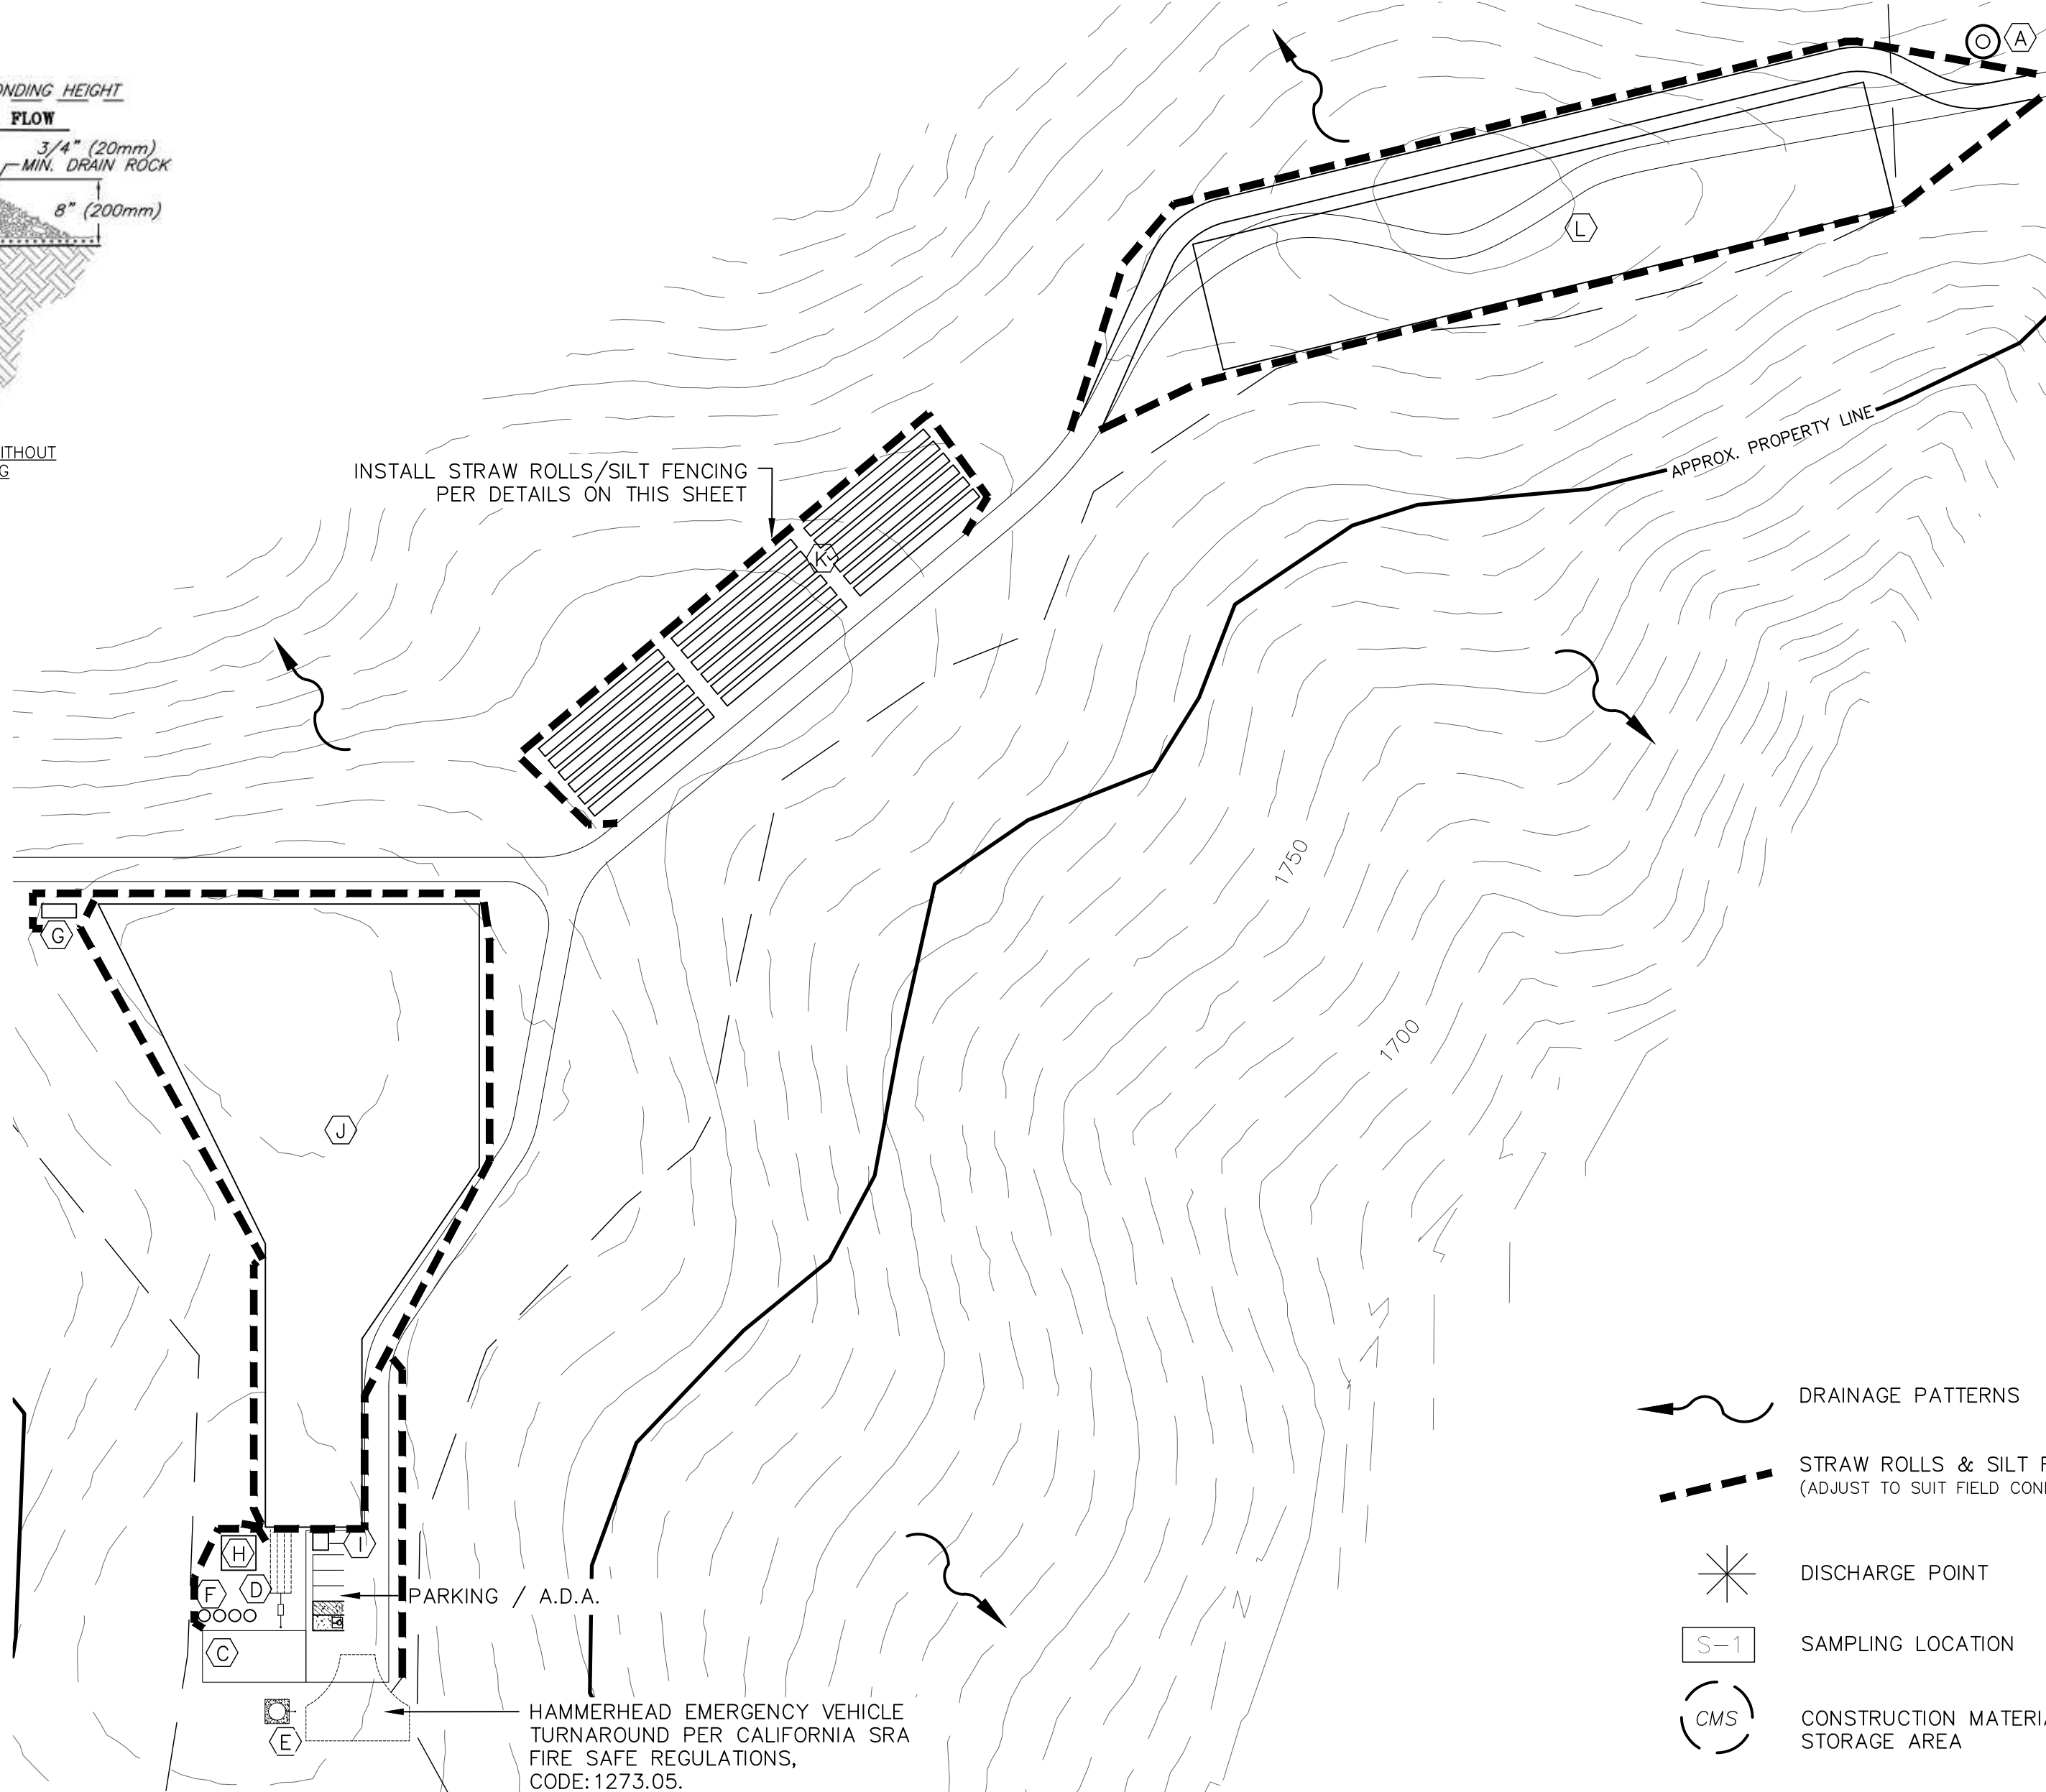

EROSION & SEDIMENT CONTROL NOTES:

1. CONTRACTOR IS TO IMPLEMENT BEST MANAGEMENT PRACTICES (BMPs) TO CONTROL EROSION CONTROL AND REDUCE THE OFF-SITE DISCHARGE OF SEDIMENT TO THE MAXIMUM EXTENT PRACTICABLE.
2. EROSION CONTROL BMPs SHALL BE IN PLACE AND MAINTAINED ALL YEAR ROUND.
3. HE CONTRACTOR SHALL FOLLOW THE GUIDELINES FROM THE "CALIFORNIA STORMWATER BMP HANDBOOK" FOR THE MEASURES SHOWN OR STATED ON THESE PLANS.
4. CONTRACTOR MUST ENSURE THAT THE CONSTRUCTION SITE IS PREPARED PRIOR TO THE ONSET OF ANY STORM.
5. ALL EROSION AND SEDIMENT CONTROL MEASURES SHALL BE MAINTAINED UNTIL DISTURBED AREAS ARE STABILIZED. CHANGES TO THIS EROSION AND SEDIMENT CONTROL PLAN SHALL BE MADE TO MEET FIELD CONDITIONS ONLY WITH THE APPROVAL OF OR AT THE DIRECTION OF THE QUALIFIED SWPPP PRACTITIONER (QSP).
6. THIS PLAN MAY NOT COVER ALL THE SITUATIONS THAT ARISE DURING CONSTRUCTION DUE TO ANTICIPATED FIELD CONDITIONS. VARIATIONS MAY BE MADE TO THE PLAN IN THE FIELD SUBJECT TO THE APPROVAL OF OR AT THE DIRECTION OF A REPRESENTATIVE OF LAKE COUNTY.
7. ALL EROSION AND SEDIMENT CONTROL MEASURES SHALL BE CHECKED BEFORE AND AFTER ALL STORMS TO ENSURE MEASURES ARE FUNCTIONING PROPERLY.
8. CONTRACTOR SHALL MAINTAIN A LOG AT THE SITE OF ALL INSPECTIONS OR MAINTENANCE OF BMPs, AS WELL AS, ANY CORRECTIVE CHANGES TO THE BMPs OR EROSION AND SEDIMENT CONTROL PLAN.
9. THE CONTRACTOR SHALL INSTALL THE STABILIZED CONSTRUCTION ENTRANCE PRIOR TO COMMENCEMENT OF GRADING. LOCATION OF THE ENTRANCE MAY BE ADJUSTED BY THE CONTRACTOR TO FACILITATE GRADING OPERATIONS. ALL CONSTRUCTION TRAFFIC ENTERING THE PAVED ROAD MUST CROSS THE STABILIZED CONSTRUCTION ENTRANCE.
10. ALL SEDIMENT DEPOSITED ON PAVED ROADWAYS SHALL BE SWEEPED AT THE END OF EACH WORKING DAY OR AS NECESSARY.
11. ANY LOOSE GROUND FROM EXCAVATING GRADING OPERATIONS SHALL BE SECURED PRIOR TO ANY RAIN EVENT. STRAW OR TARP ALL DISTURBED OR EXCAVATED GROUND.
12. CONTRACTOR SHALL PLACE GRAVEL BAGS AROUND ALL NEW DRAINAGE STRUCTURE OPENINGS IMMEDIATELY AFTER THE STRUCTURE OPENING IS CONSTRUCTED. THESE GRAVEL BAGS SHALL BE MAINTAINED AND REMAIN IN PLACE UNTIL CONSTRUCTION IS COMPLETED.
13. AS A MINIMUM, ALL GRADED AREAS AND EXPOSED SOIL WITHIN THE PROJECT SHALL BE SEED PER THE REQUIREMENTS OF LAKE COUNTY.
14. DUST GENERATION MUST BE MINIMIZED AND A WATER TRUCK MUST BE AVAILABLE ON-SITE FOR ADEQUATE DUST CONTROL.

AKWAABA FARMS

11795 NORTH DR.
CLEARLAKE PARK, CA 95424
APN:010-019-15, 010-019-10

LEGEND:

- 1530— CONTOUR ELEVATION
- FENCE
- / — CREEK / SWALE
- APN ASSESSOR'S PARCEL NUMBER
- APPROX APPROXIMATELY
- DWY DRIVEWAY
- (E) EXISTING
- (P) PROPOSED
- RD ROAD
- SF SQUARE FEET

NOTES:


1. CONTOUR INTERVAL IS 10'

(E) GROUNDWATER WELL
LAT: 38.99555°
LONG: -122.68973°
BENEFICIAL USE: IRRIGATION

- (C) (E) 30'x60' (1,800 SF) METAL BARN / DRYING & HARVEST STORAGE FACILITY
- (D) (E) 1,250 GAL. SEPTIC TANK / LEACH FIELD
- (E) (E) FOUNDATION WITH 8' DIAMETER 5,000 GALLON METAL FIRE WATER STORAGE TANK
- (F) (E) FOUR 5,000 GALLON WATER STORAGE TANKS
- (G) (E) 8'x20' (160 SF) PESTICIDES & AGRICULTURAL CHEMICALS STORAGE AREA
- (H) (E) 20'x20' COMPOST AREA
- (I) (E) DESIGNATED REFUSE AREA
- (J) (E) 43,560 SF OUTDOOR CULTIVATION / CANOPY AREA
- (K) (E) EIGHTEEN 6'x90' (540 SF) MIXED-LIGHT CANOPY AREAS (LOW HOOPS)
- (L) (E) 75'x400' (30,000 SF) OUTDOOR CULTIVATION / CANOPY AREA

- / — DRAINAGE PATTERNS
- / — STRAW ROLLS & SILT FENCES (ADJUST TO SUIT FIELD CONDITIONS)
- ★ DISCHARGE POINT
- [S-1] SAMPLING LOCATION
- [CMS] CONSTRUCTION MATERIALS STORAGE AREA


EROSION & SEDIMENT CONTROL PLAN

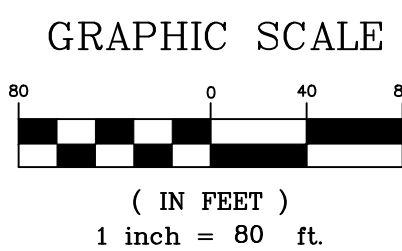

Revisions:

REALM ENGINEERING
CIVIL ENGINEERING, SURVEYING & PLANNING
1767 MARKET STREET SUITE C
REDDING, CA. 96001
530-526-7493

PLANS PREPARED UNDER THE SUPERVISION OF:

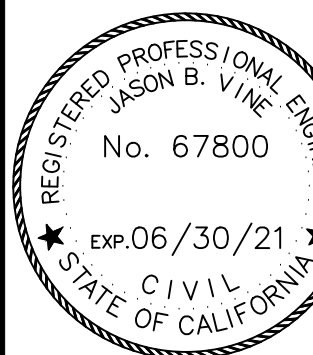

EROSION & SEDIMENT CONTROL PLAN

PLOTTED BY:

DATE PLOTTED:

SCALE OF DRAWING:

SEE PLAN

JOB NUMBER:

ADD FILE:

SHEET:

1