



Attachment 2: Exhibit "B"

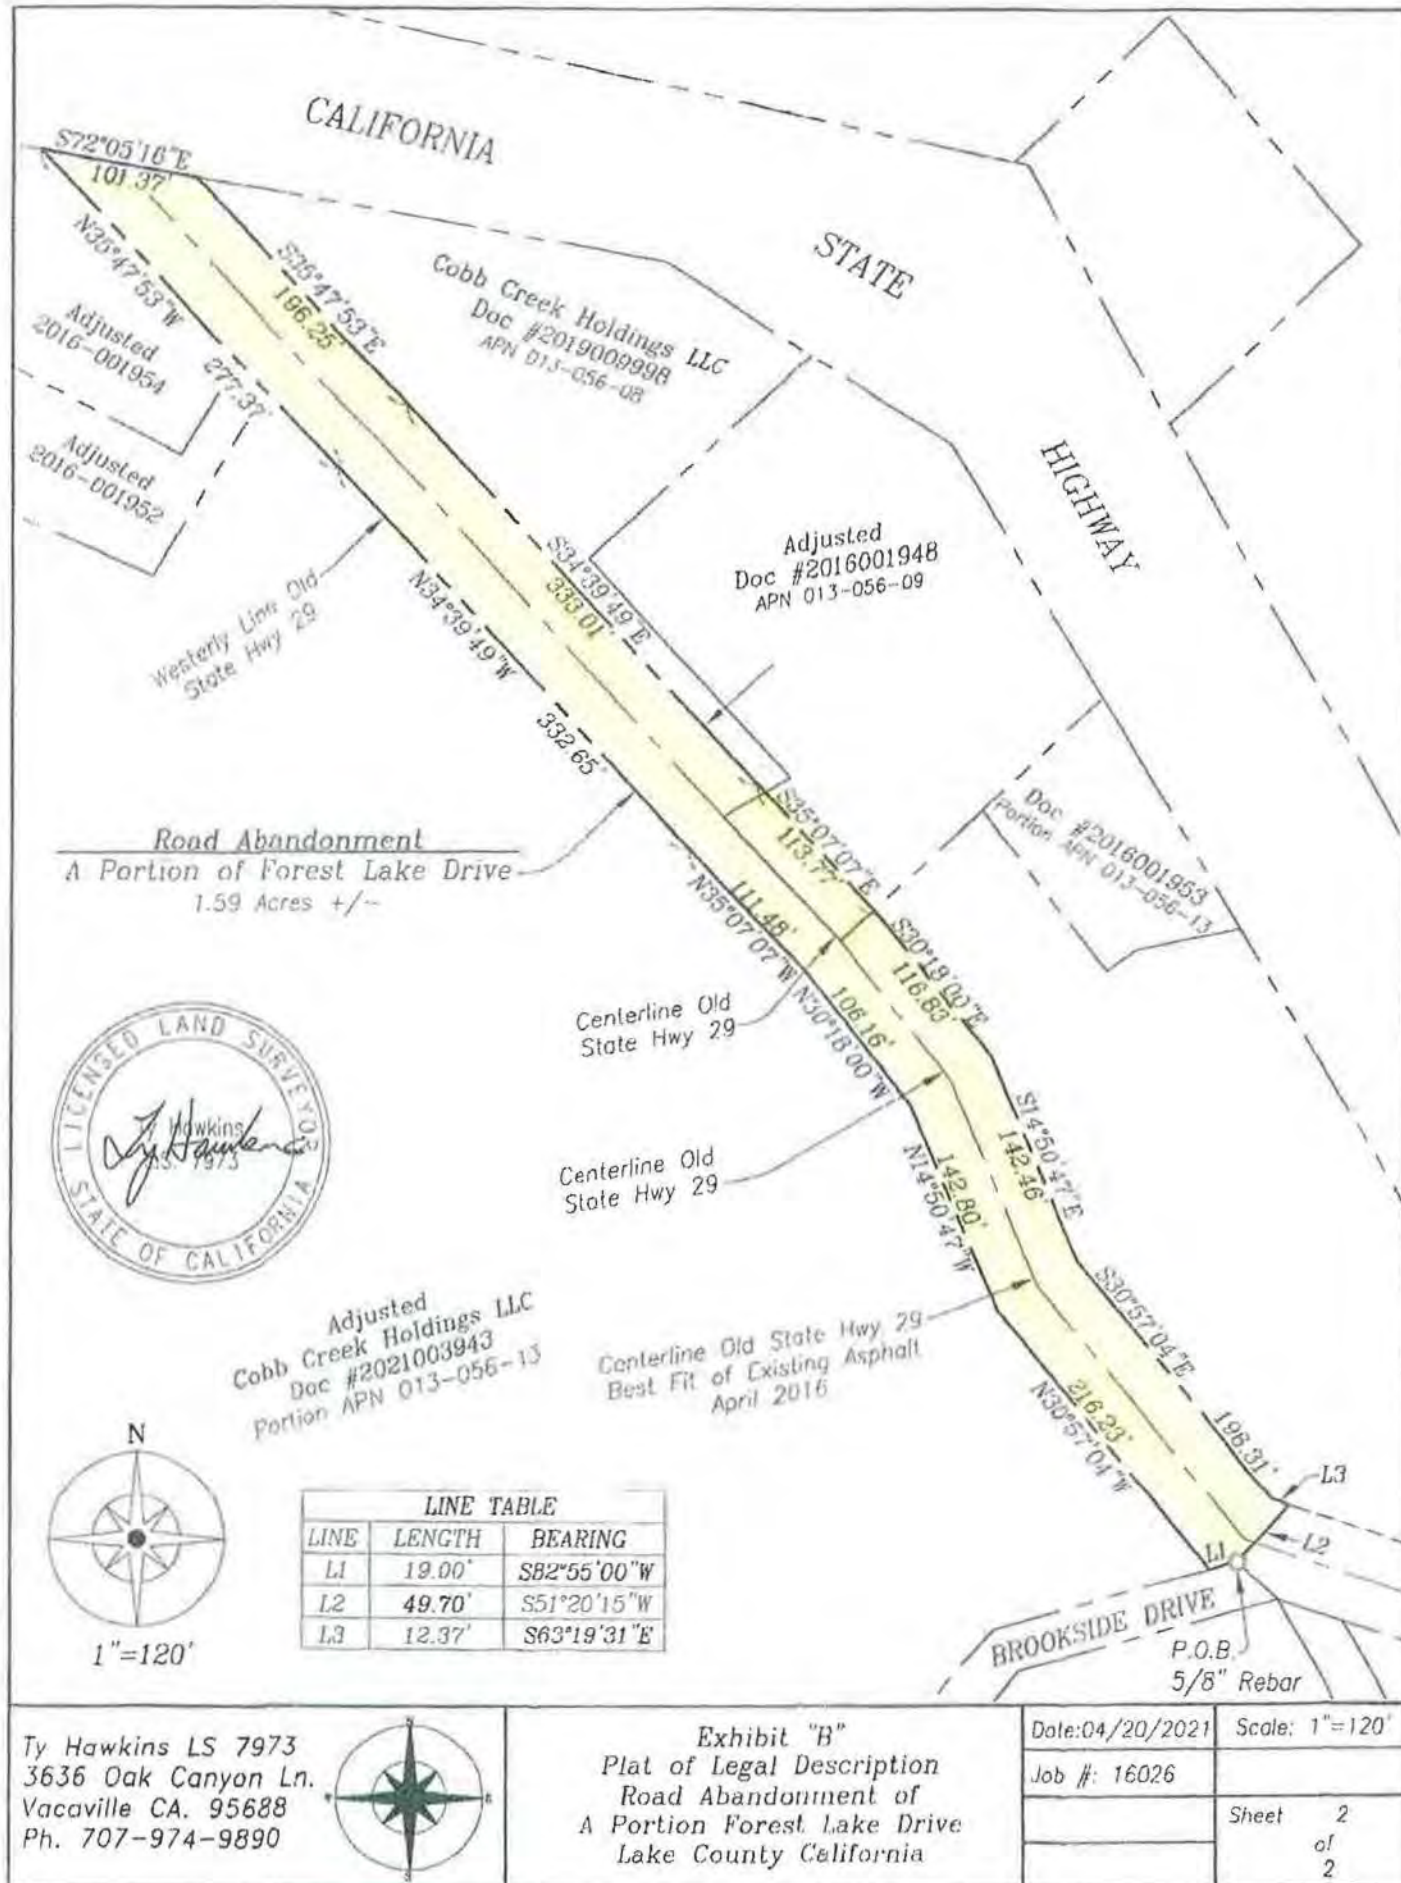

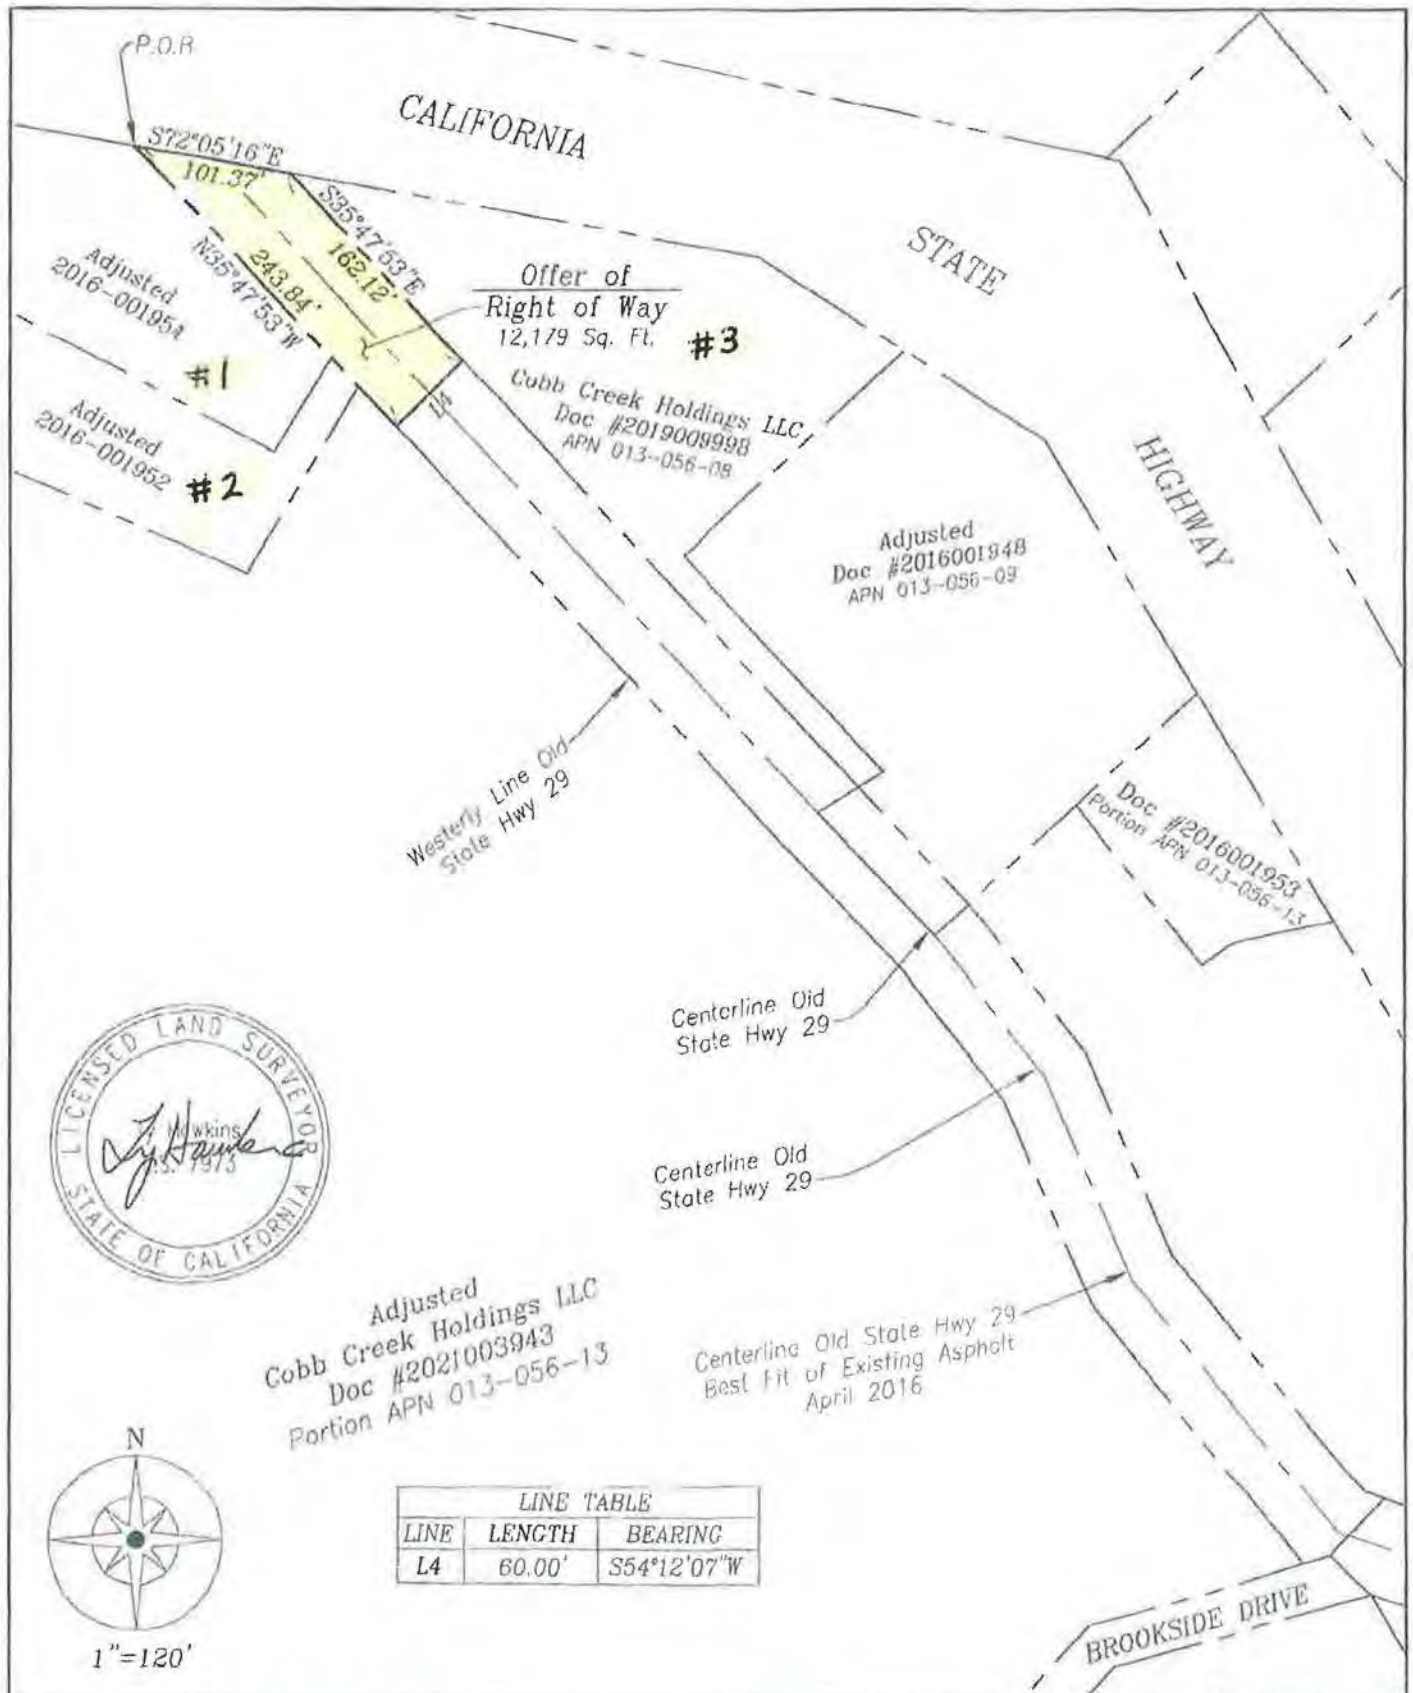

Ty Hawkins LS 7973
3636 Oak Canyon Ln.
Vacaville CA. 95688
Ph. 707-974-9890

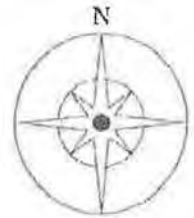


Exhibit "B"
Plat of Legal Description
Offer of Right of Way
A Portion Forest Lake Drive
Lake County California

Date: 04/20/2021	Scale: 1"=120'
Job #: 16026	
	Sheet 2 of 2

CALIFORNIA

STATE



1"=120'

Cobb Creek Holdings LLC
Doc #2019009998
APN 013-056-08

Adjusted
Doc #2016001948
APN 013-056-09

HIGHWAY



Adjusted
Cobb Creek Holdings LLC
Doc #2021003943
Portion APN 013-056-13

Doc #2016001953
Portion APN 013-056-13

NO. 175

Centerline Old State Hwy 29
Best Fit of Existing Asphalt
April 2016

LINE TABLE		
LINE	LENGTH	BEARING
L1	82.05'	N74°25'43"E
L2	49.46'	N63°19'31"W
L3	194.00'	N30°57'04"W
L4	142.40'	N14°50'47"W
L5	112.56'	N30°18'00"W
L6	83.55'	N55°36'01"E

BROOKSIDE DRIVE

Forest Lake Drive

P.O.B.

Ty Hawkins LS 7973
3636 Oak Canyon Ln.
Vacaville CA. 95688
Ph. 707-974-9890




Exhibit "B"
Plat of Legal Description
Private Access Easement
Lake County California

Date: 05/17/2021

Scale: 1"=120'

Job #: 16026

Sheet 2
of 2

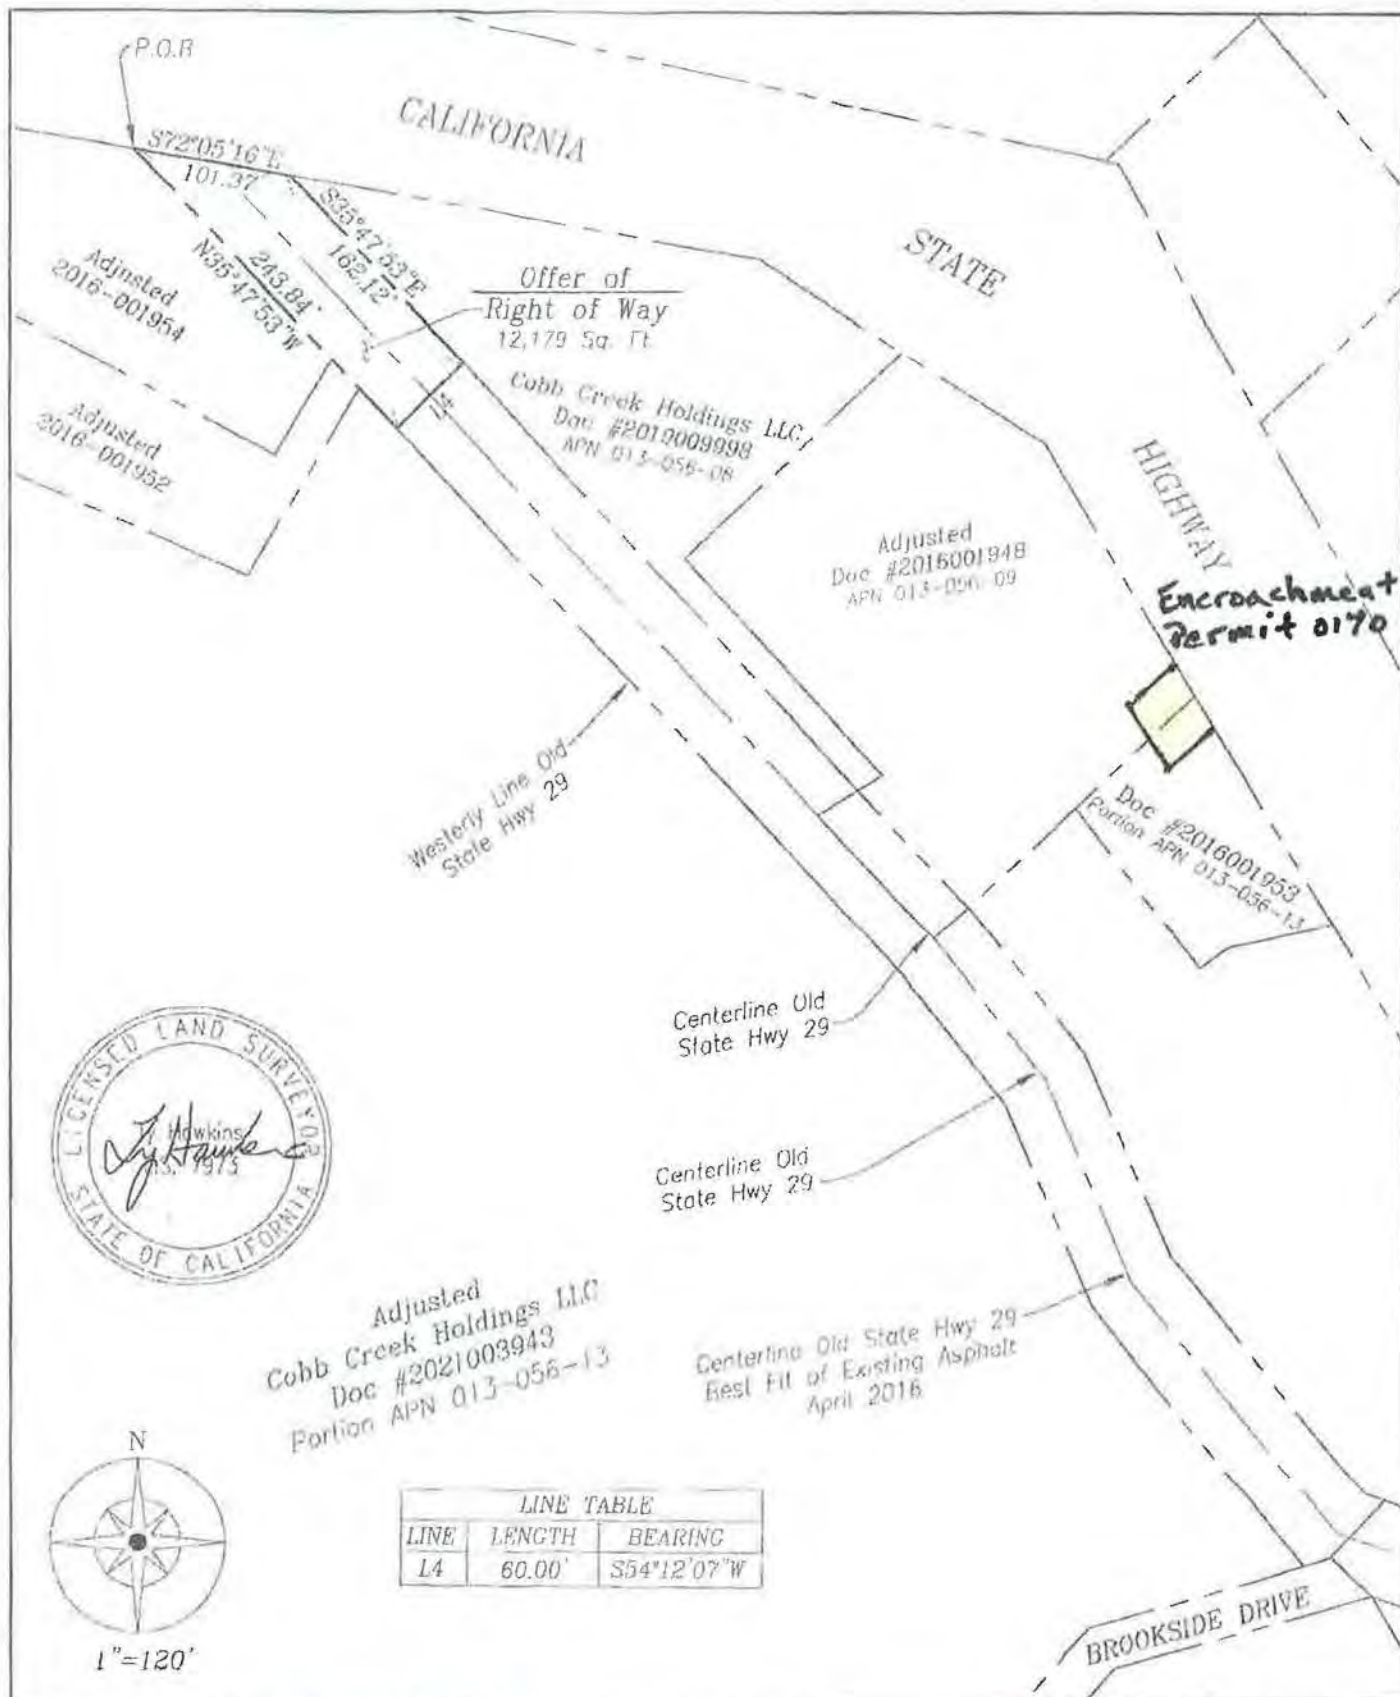

Ty Hawkins LS 7973
3636 Oak Canyon Ln.
Vacaville CA. 95688
Ph. 707-974-9890



Exhibit "B"
Plat of Legal Description
Offer of Right of Way
A Portion Forest Lake Drive
Lake County California

Date: 04/20/2021	Scale: 1"=120'
Job #. 16026	
	Sheet 2 of 2