




Scale: 1" = 100' 2' Contour Interval
Date of Photogrammetry: May 3, 1995

Topographic Mapping by
LOWELL, INC.
301 Mission Street, Suite 300
San Francisco, California 94105



SCALE 1" = 100'

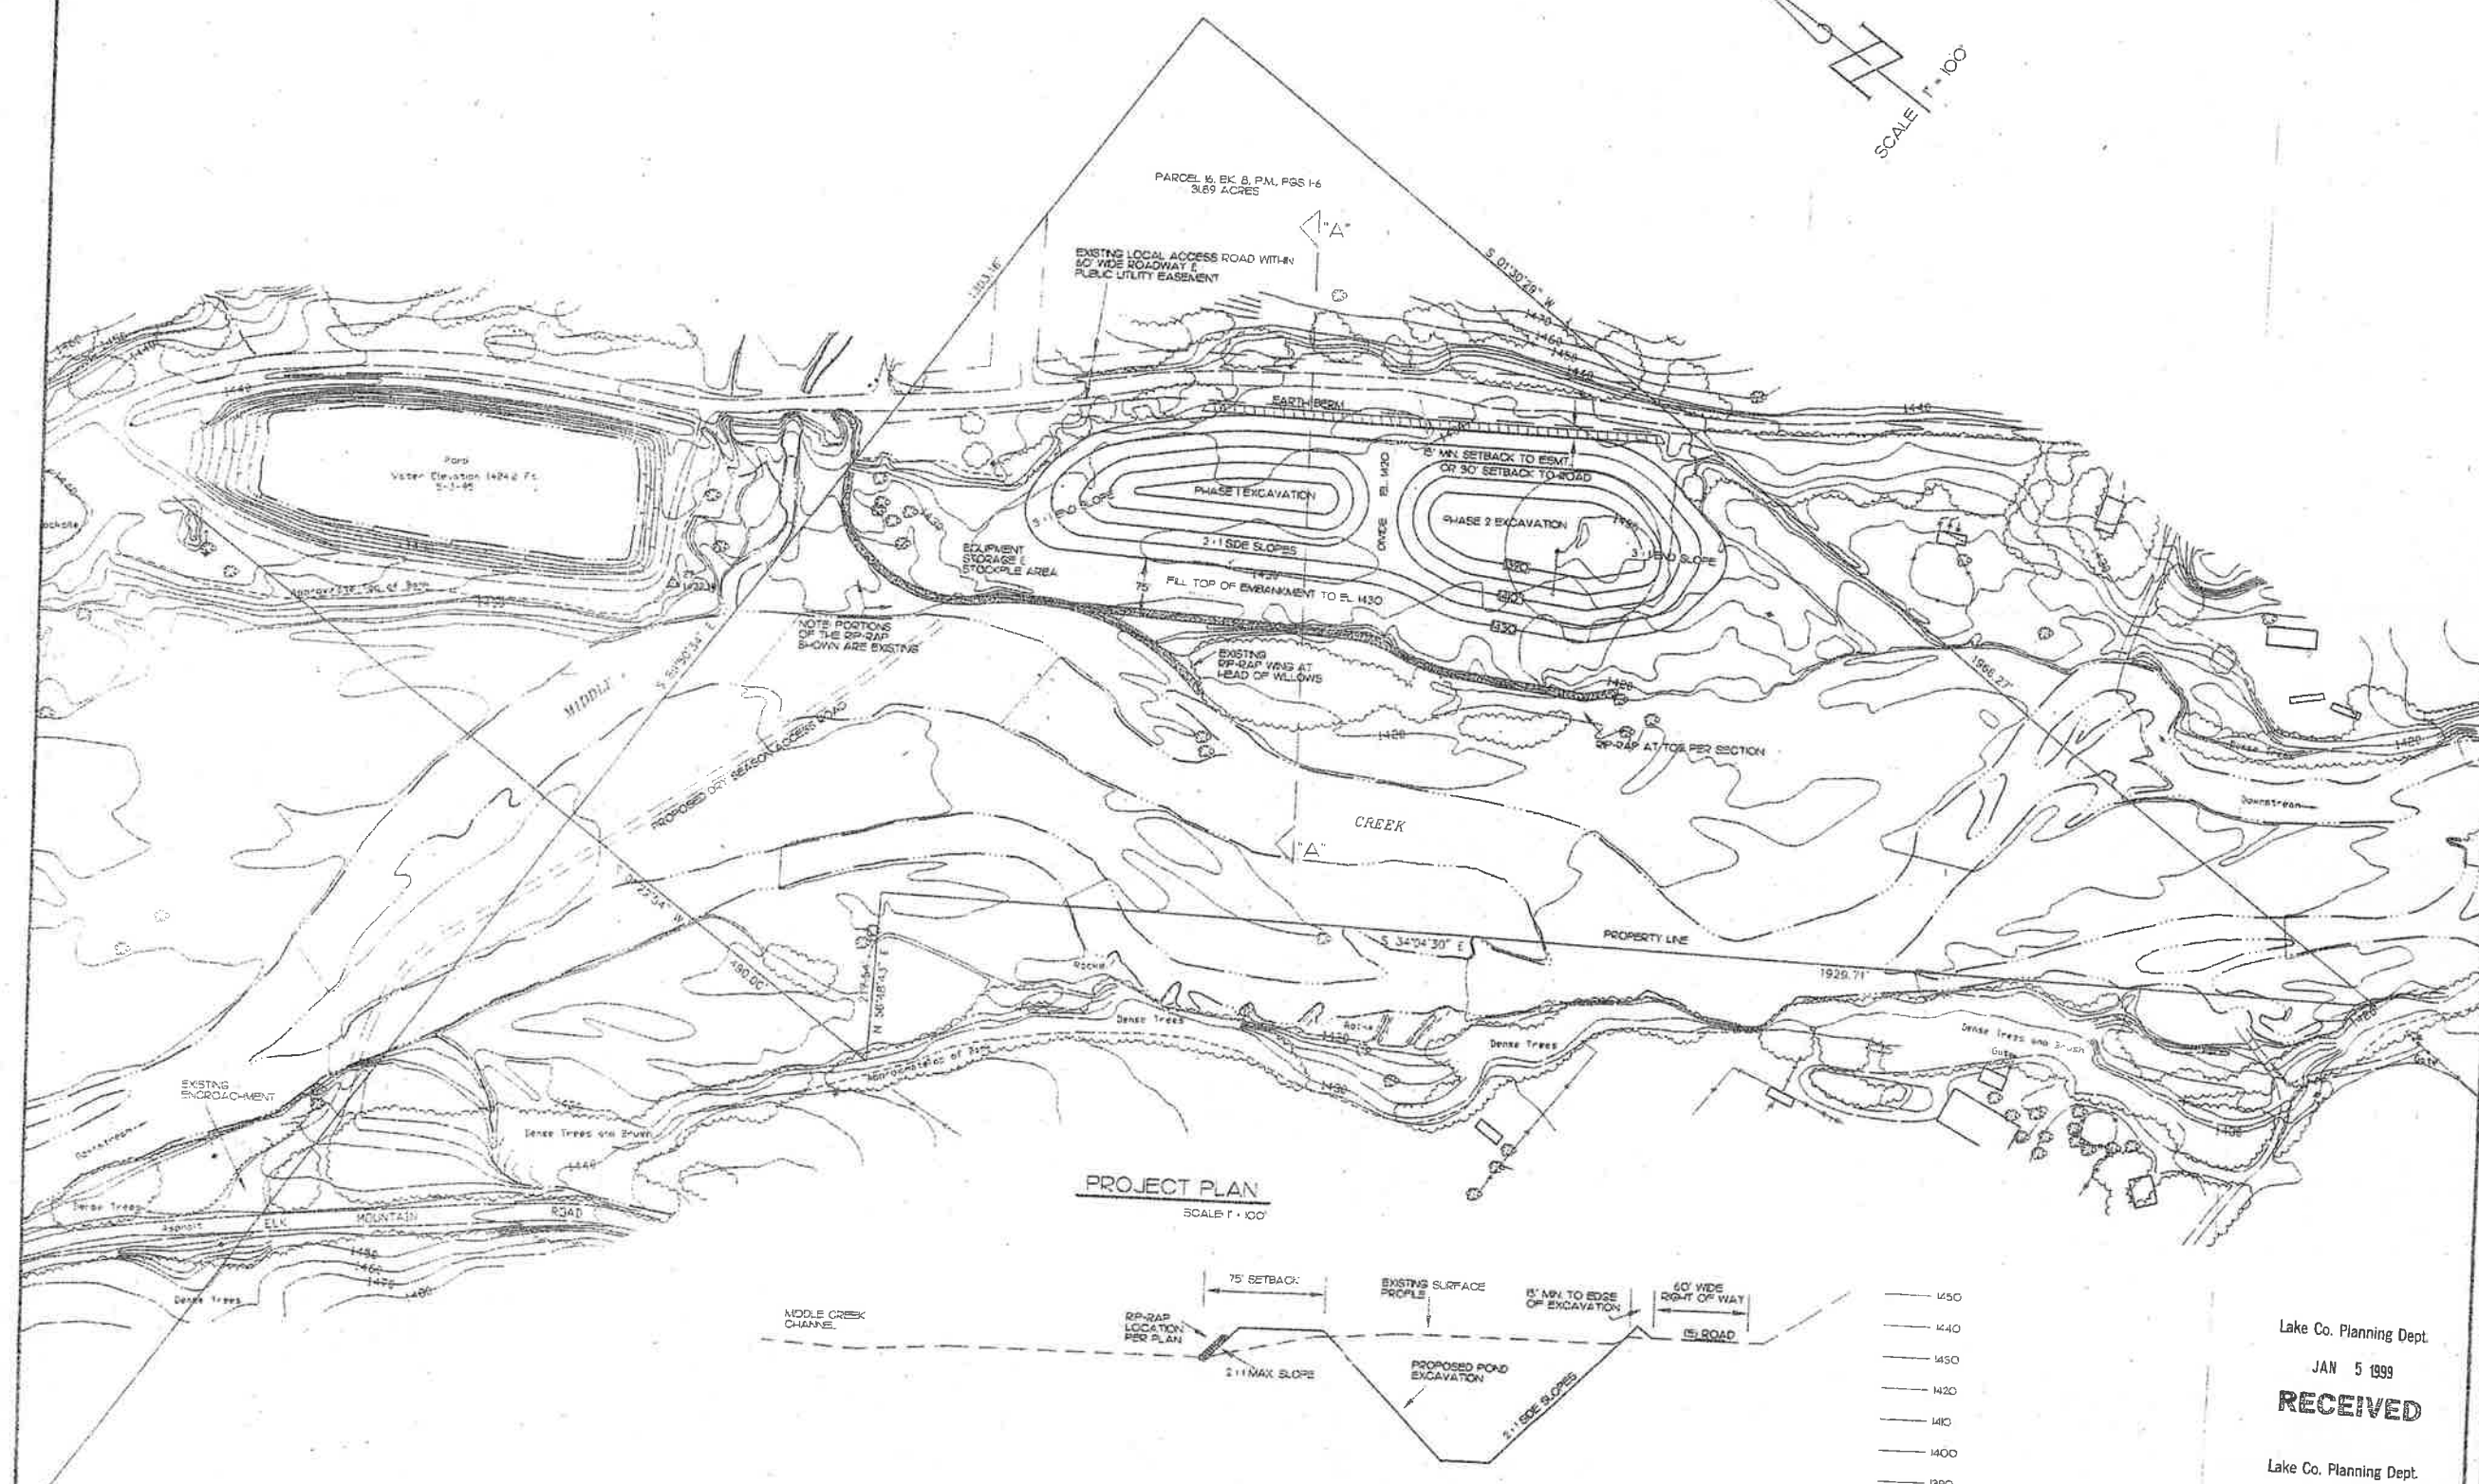

PROJECT PLAN
SCALE 1" = 100'

TYPICAL SECTION "A" - "A"
SCALE: 1" = 50' HORIZ.
1" = 25' VERT.

RECEIVED

MAY 12 2010

LAKE COUNTY COMMUNITY
DEVELOPMENT DEPT.

Lake Co. Planning Dept.
JAN 5 1999

RECEIVED

Lake Co. Planning Dept.
AUG 21 2000

RECEIVED

CLEARLAKE RED-MIX POND PROJECT
MIDDLE CREEK PROJECT MAP

REVISIONS	BY
1 PER C.O.L. 12/7/98 DC	



DAN S. CAMPBELL
CIVIL ENGINEER
PO BOX 1305
LAKEPORT, CALIF.
(707) 263 6111

DATE	6/97
SCALE	1" = 100'
DRAWN	CC
JOB	457-700
SHEET	1
OF	5 SHEETS