


D:\Construction Documents\Drawings\Drawings\Site Plans\Site 1.dwg, 11/6/2020 10:02:31

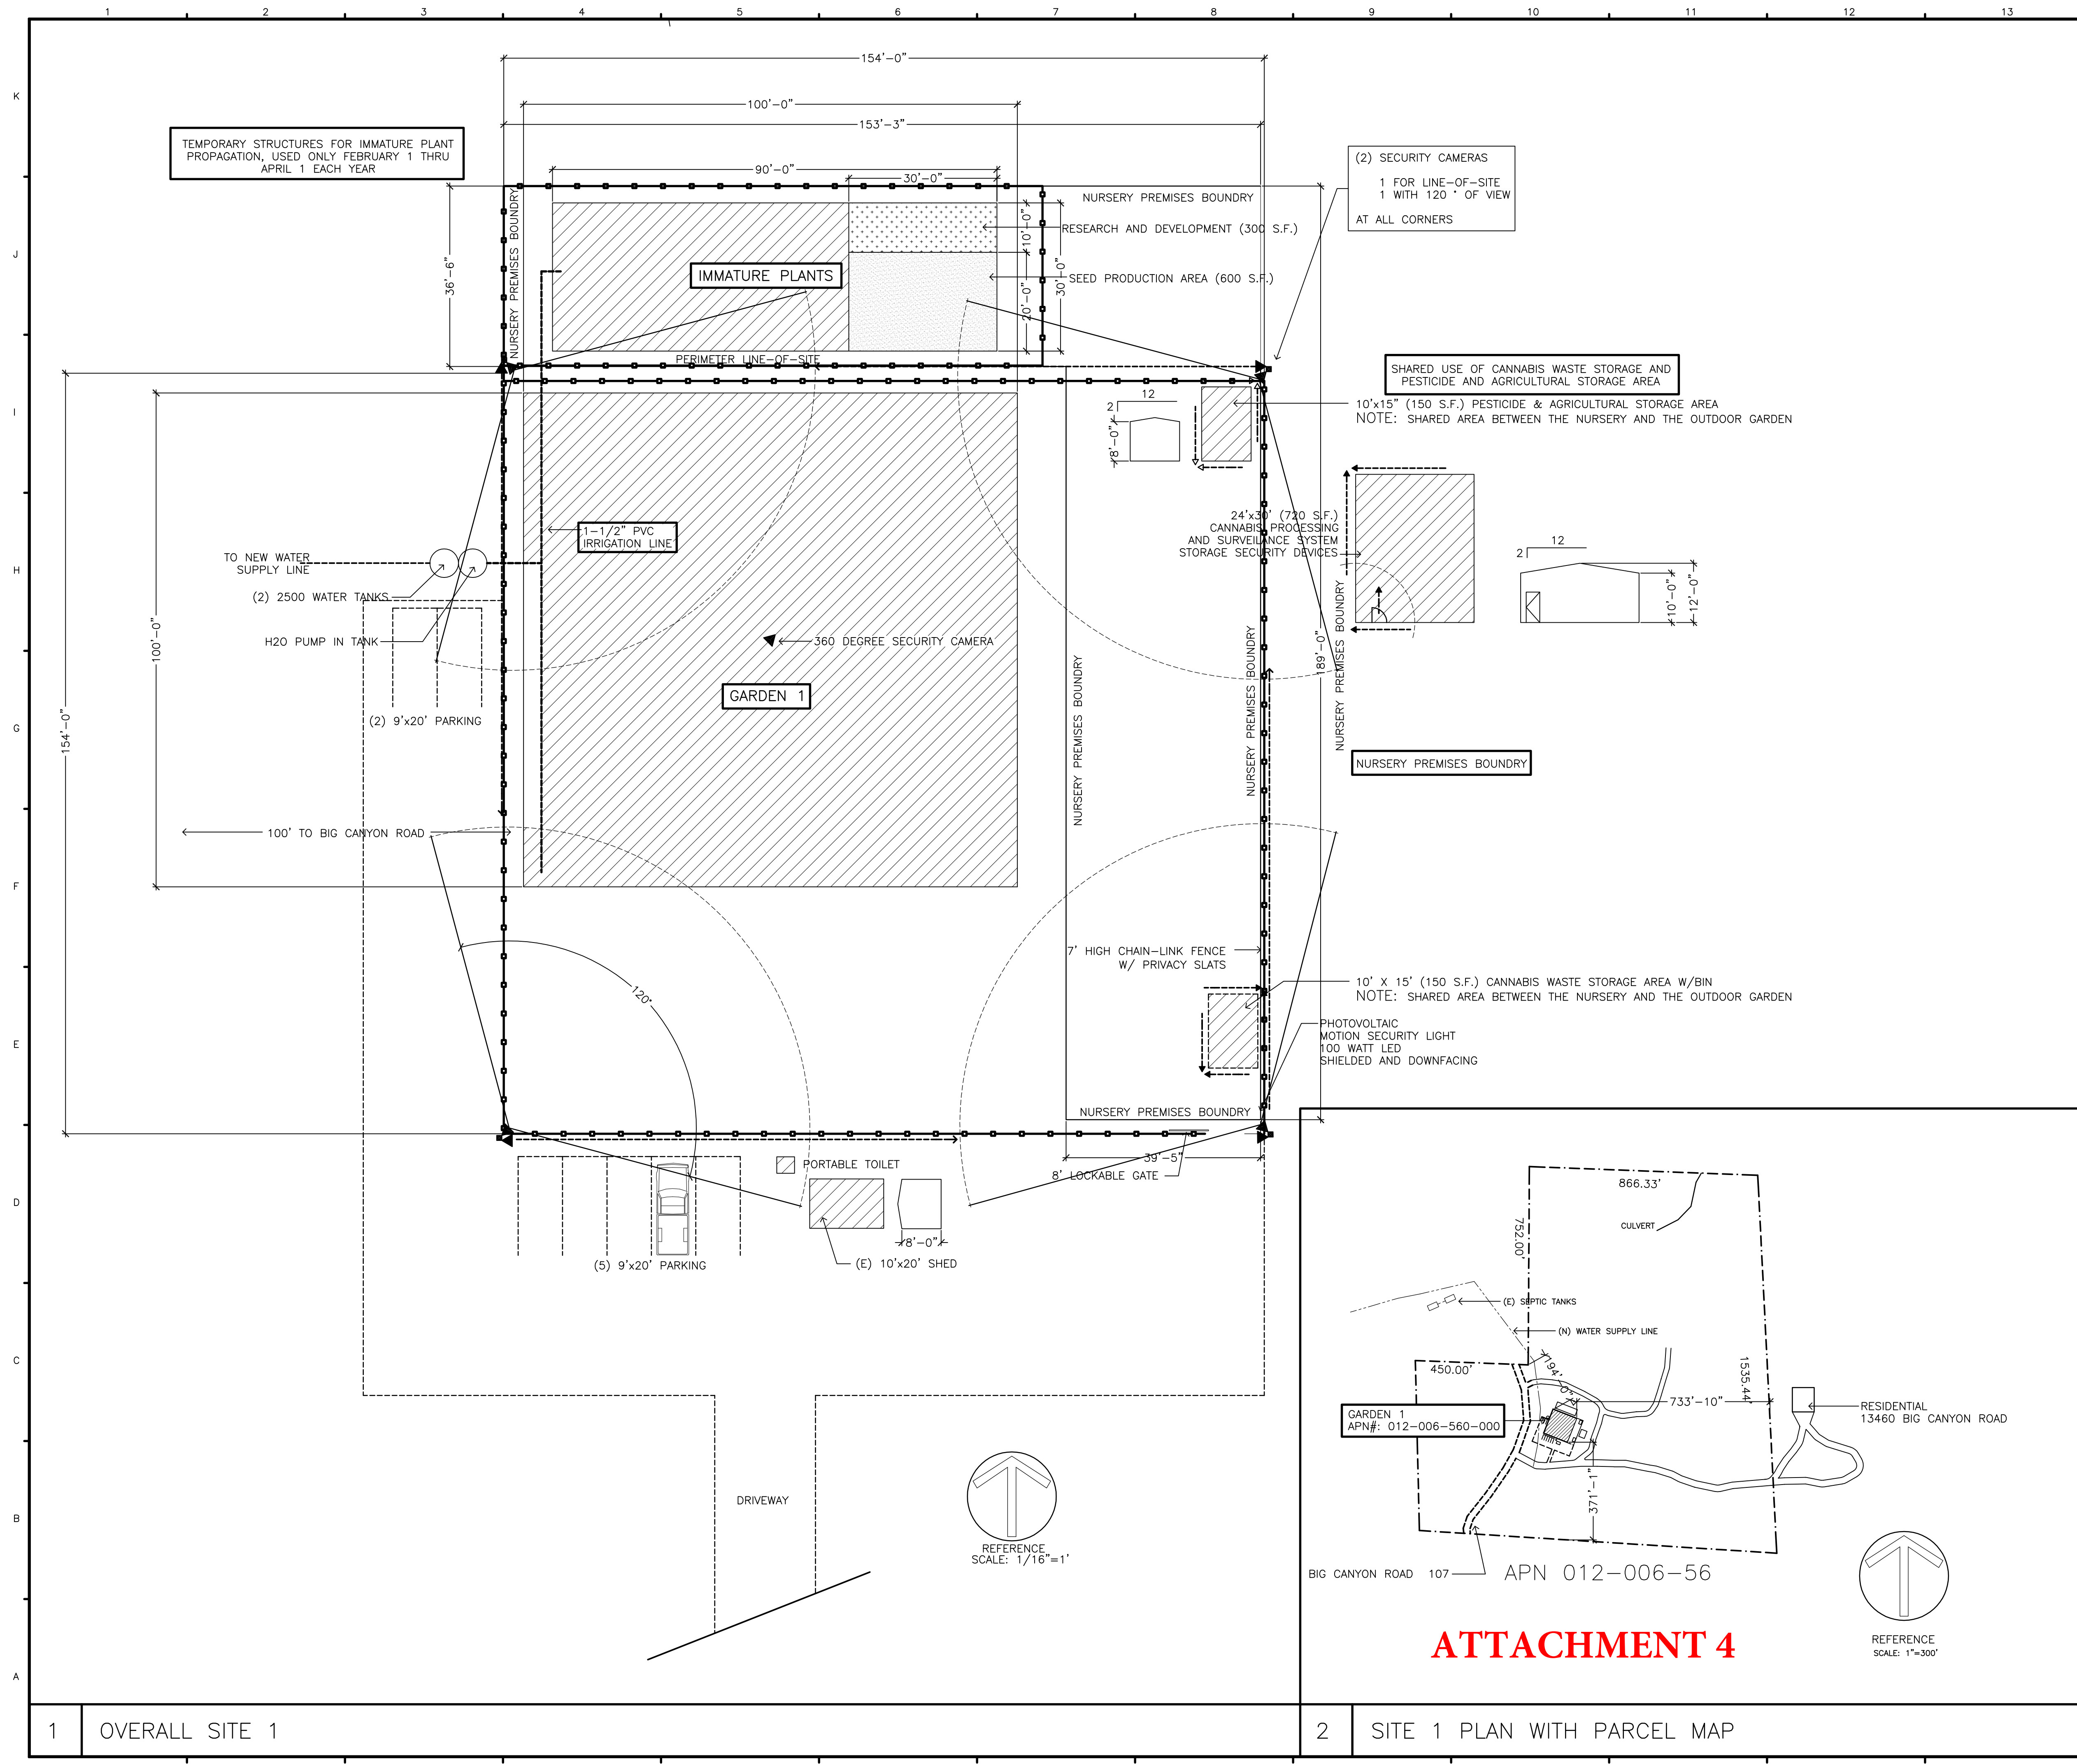



SITE FACILITIES

1. PROCESSING SHED: 720 S.F.
2. WATER STORAGE TANK: (2) 2500 GAL.
3. CHEMICAL STORAGE: 10'x15' (150 S.F.)
4. PARKING SPACES: 7
5. GARDEN: 10,000 S.F. (100'x100')
6. FENCED AREA: 23,716 S.F. (154'x154')
7. SECURITY LIGHTING: 5
8. SURVEILLANCE CAMERAS: 10

SYMBOLS

- ▶ SECURITY CAMERA W/ MIN. 1080 PIXELS & 30 FRAMES PER SECOND
- PHOTOVOLTAIC MOTION SECURITY LIGHT 100 WATT LED SHIELDED AND DOWNFACING

KEY PLAN - SITE 1

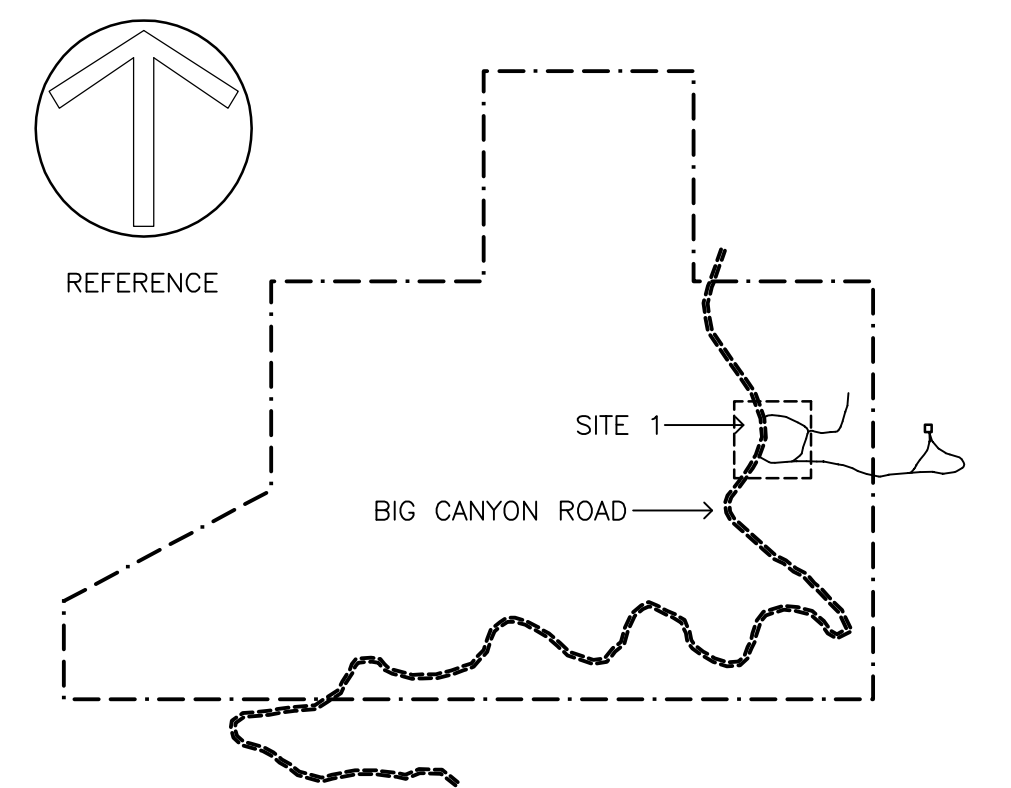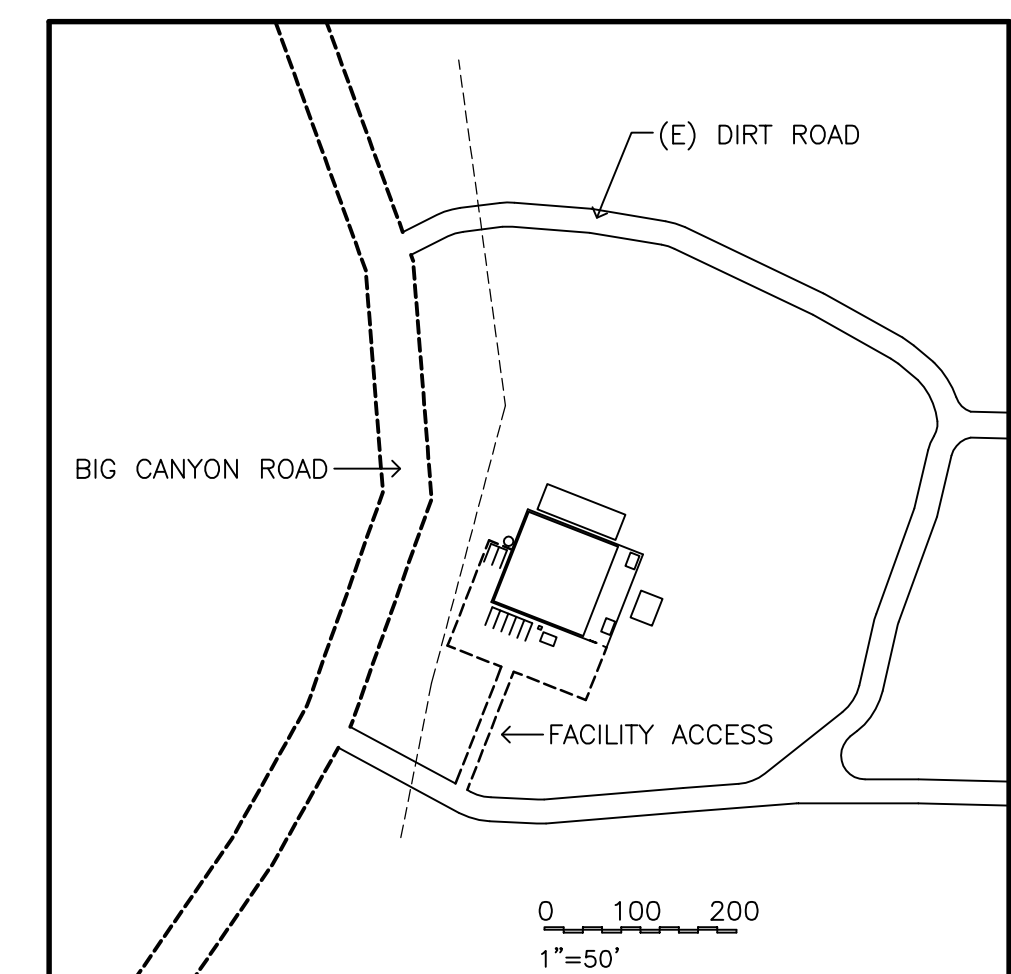

SITE 1 - GARDEN 1 & NURSERY

APN# 012-006-560

LAKE COUNTY
PRIVATE RESERVE HOLDINGS, LLC
13333 BIG CANYON ROAD
MIDDLETOWN, CA 95461

VINCENT PRICE DESIGN GROUP

BUILDING DESIGNER - CONSULTANT
3720 MAIN STREET KELSEYVILLE, CA 95451
PHONE (707)278-2525 CELL (707)489-0766 - vpdg@pacific.net

REVIEW	INITIAL	DATE	DATE: OCT 2020
PRELIMINARY			
PLANNING			
BLDG PERMIT			
GENERAL BID			SCALE: NOTED
PERMIT REV'S			JOB: 04172018
CONSTRUCTION			SHEET 4 OF 6

DRAWING NOT VALID
UNLESS STAMPED

Do not use directly
for construction
unless noted

S1

ATTACHMENT 4